


REG NO.	STATE	PROJECT NO.	YEAR	SHEET NO.	TOTAL SHEETS
7	KANSAS	54-87 K-6657-01	2002	939	1122

FINAL SURVEY NO.	DATE
SURVEYED BY	
PLOTTED BY	
TEMPLATE AREAS CHECKED	

Last Rev : 10-12-07 By: gdr  
 Scale : 100  
 Design File : I:\1997\97362\15-Builds\15-236.dgn 5/5/03 0939-Mainline-15152366.dgn

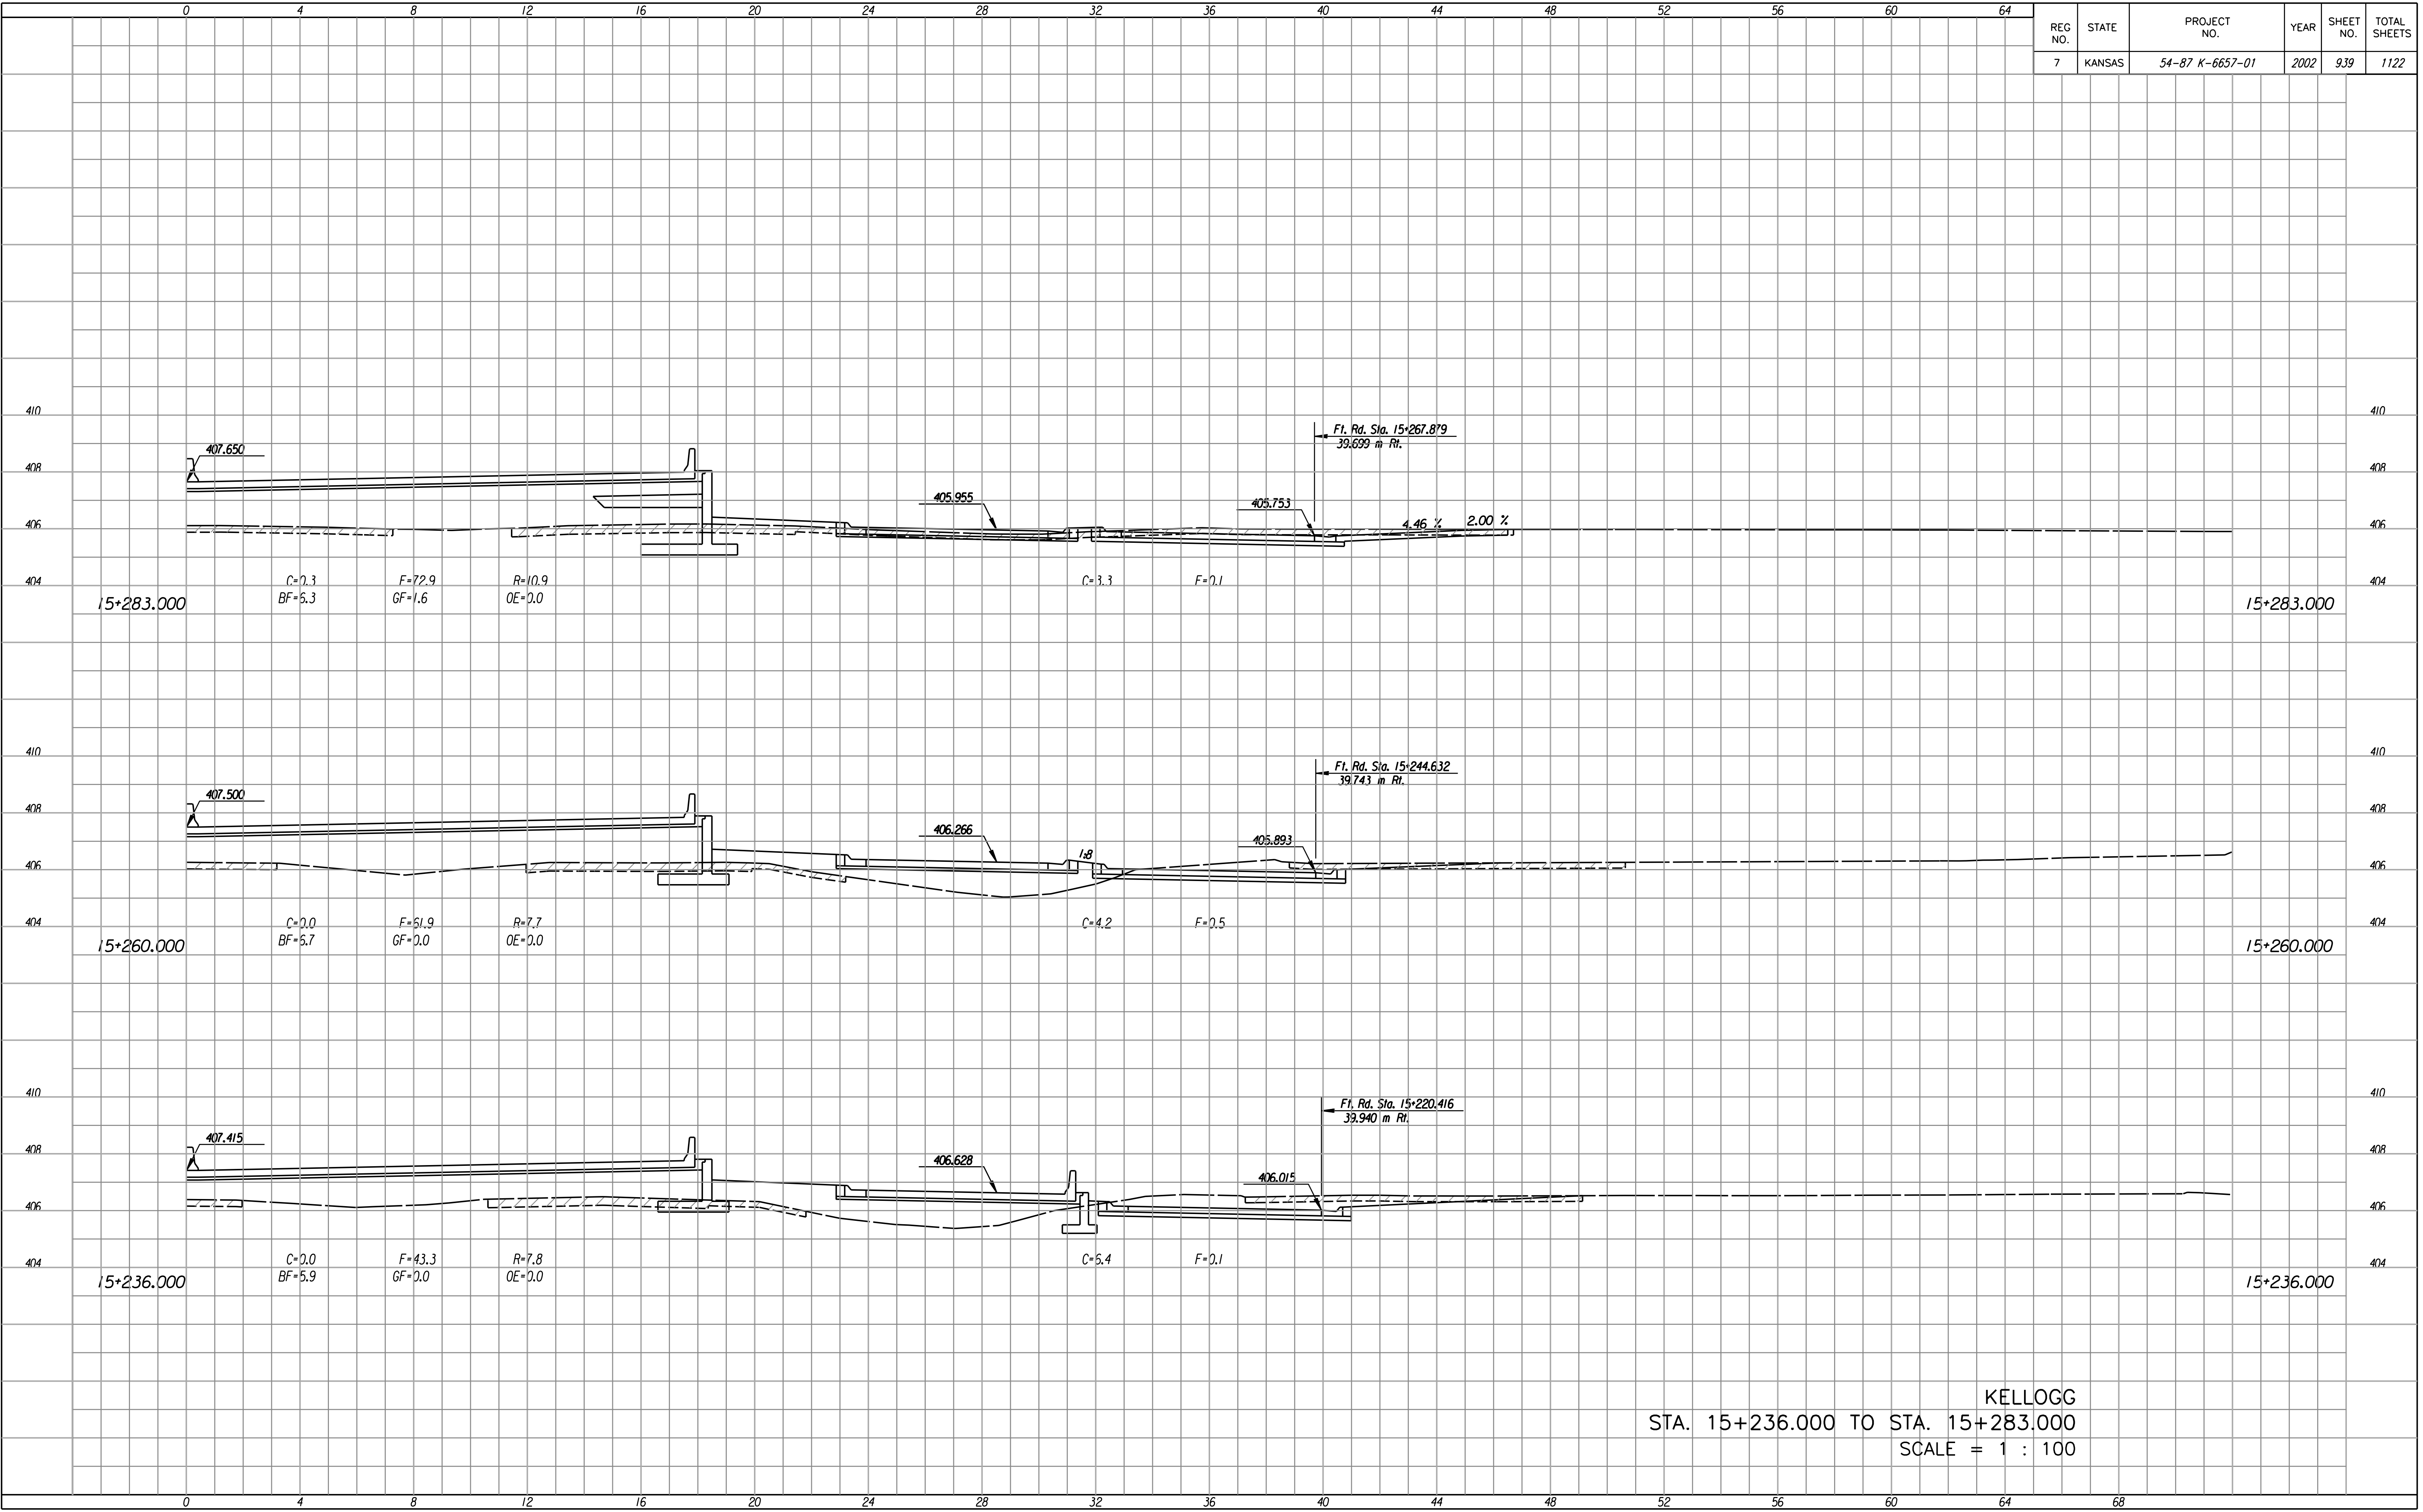

KELLOGG  
 STA. 15+236.000 TO STA. 15+283.000  
 SCALE = 1 : 100