


REG NO.	STATE	PROJECT NO.	YEAR	SHEET NO.	TOTAL SHEETS
7	KANSAS	54-87 K-6657-01	2002	941	1122

FINAL SURVEY NO.	DATE
SURVEYED BY	DATE
PLOTTED BY	DATE
TEMPLATE AREAS CHECKED	DATE

Last Rev. : 10-12-07 By: gdr
 Scale : 100
 Design File : I:\1997\97362\15-Builds\ dgn\ Vol 5\Sh 0941-Mainline-ss1530001.dgn

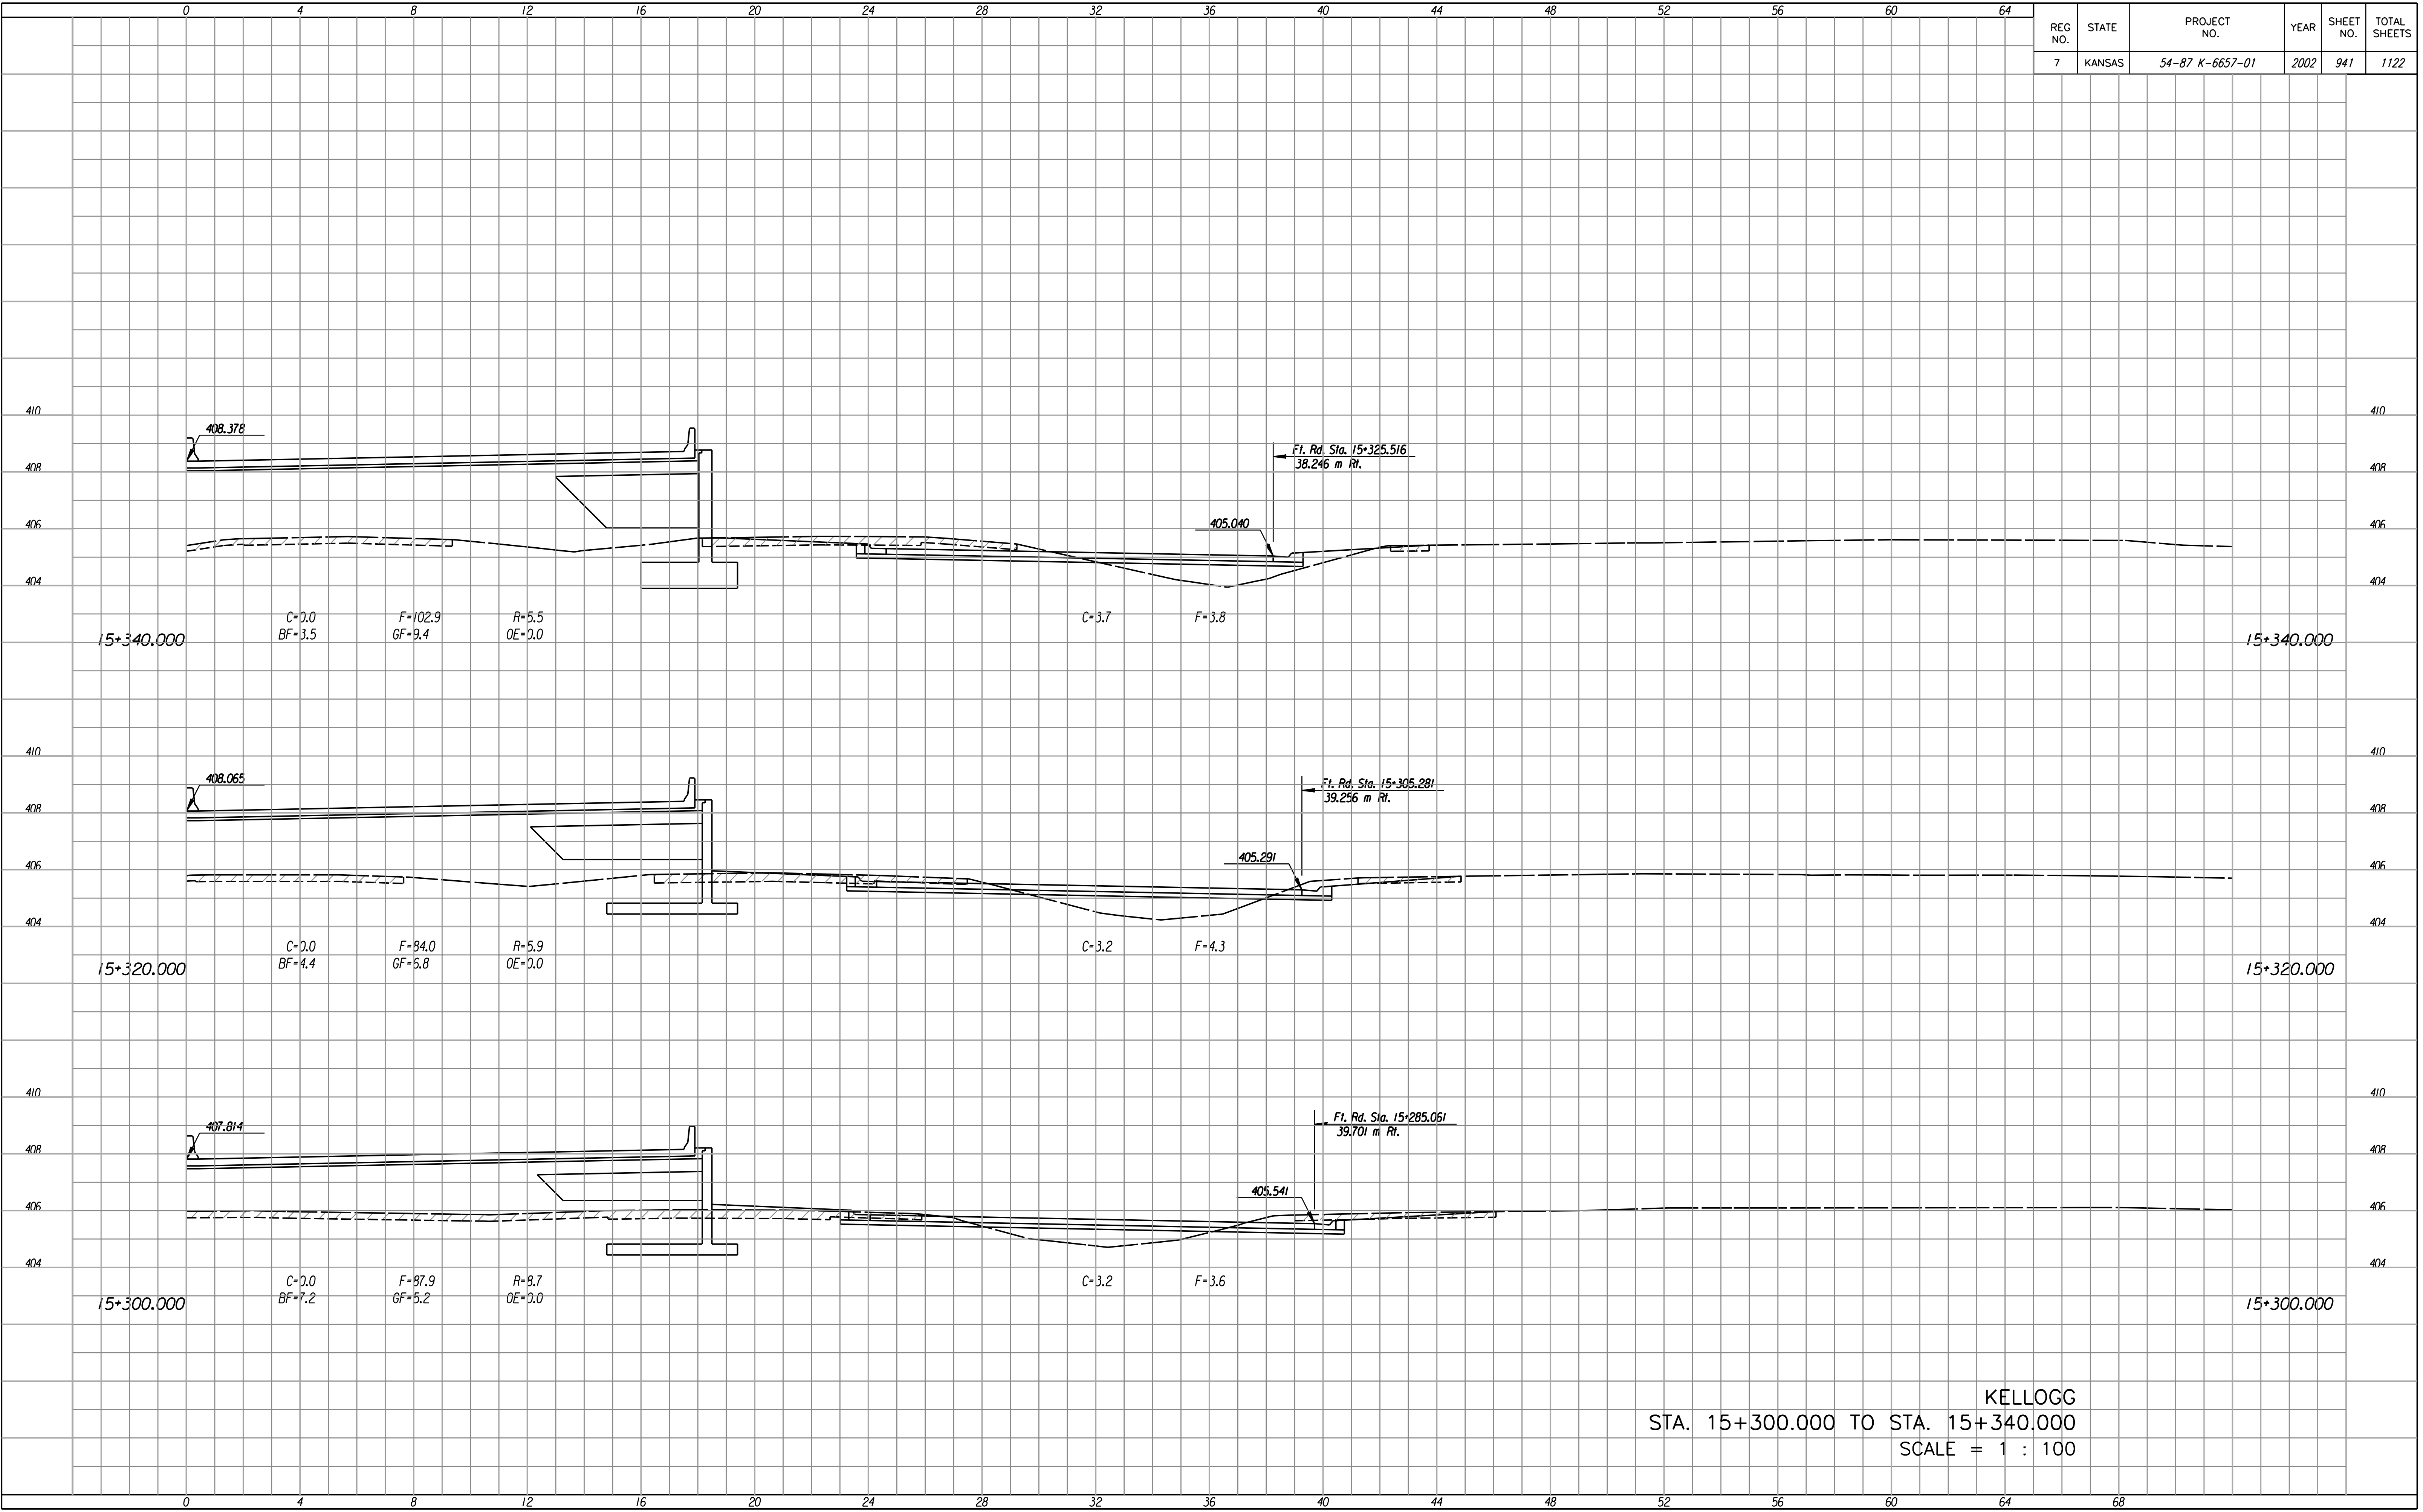

KELLOGG
 STA. 15+300.000 TO STA. 15+340.000
 SCALE = 1 : 100