


REG. NO.	STATE	PROJECT NO.	YEAR	SHEET NO.	TOTAL SHEETS
7	KANSAS	54-87 K-6657-01	2002	942	1122

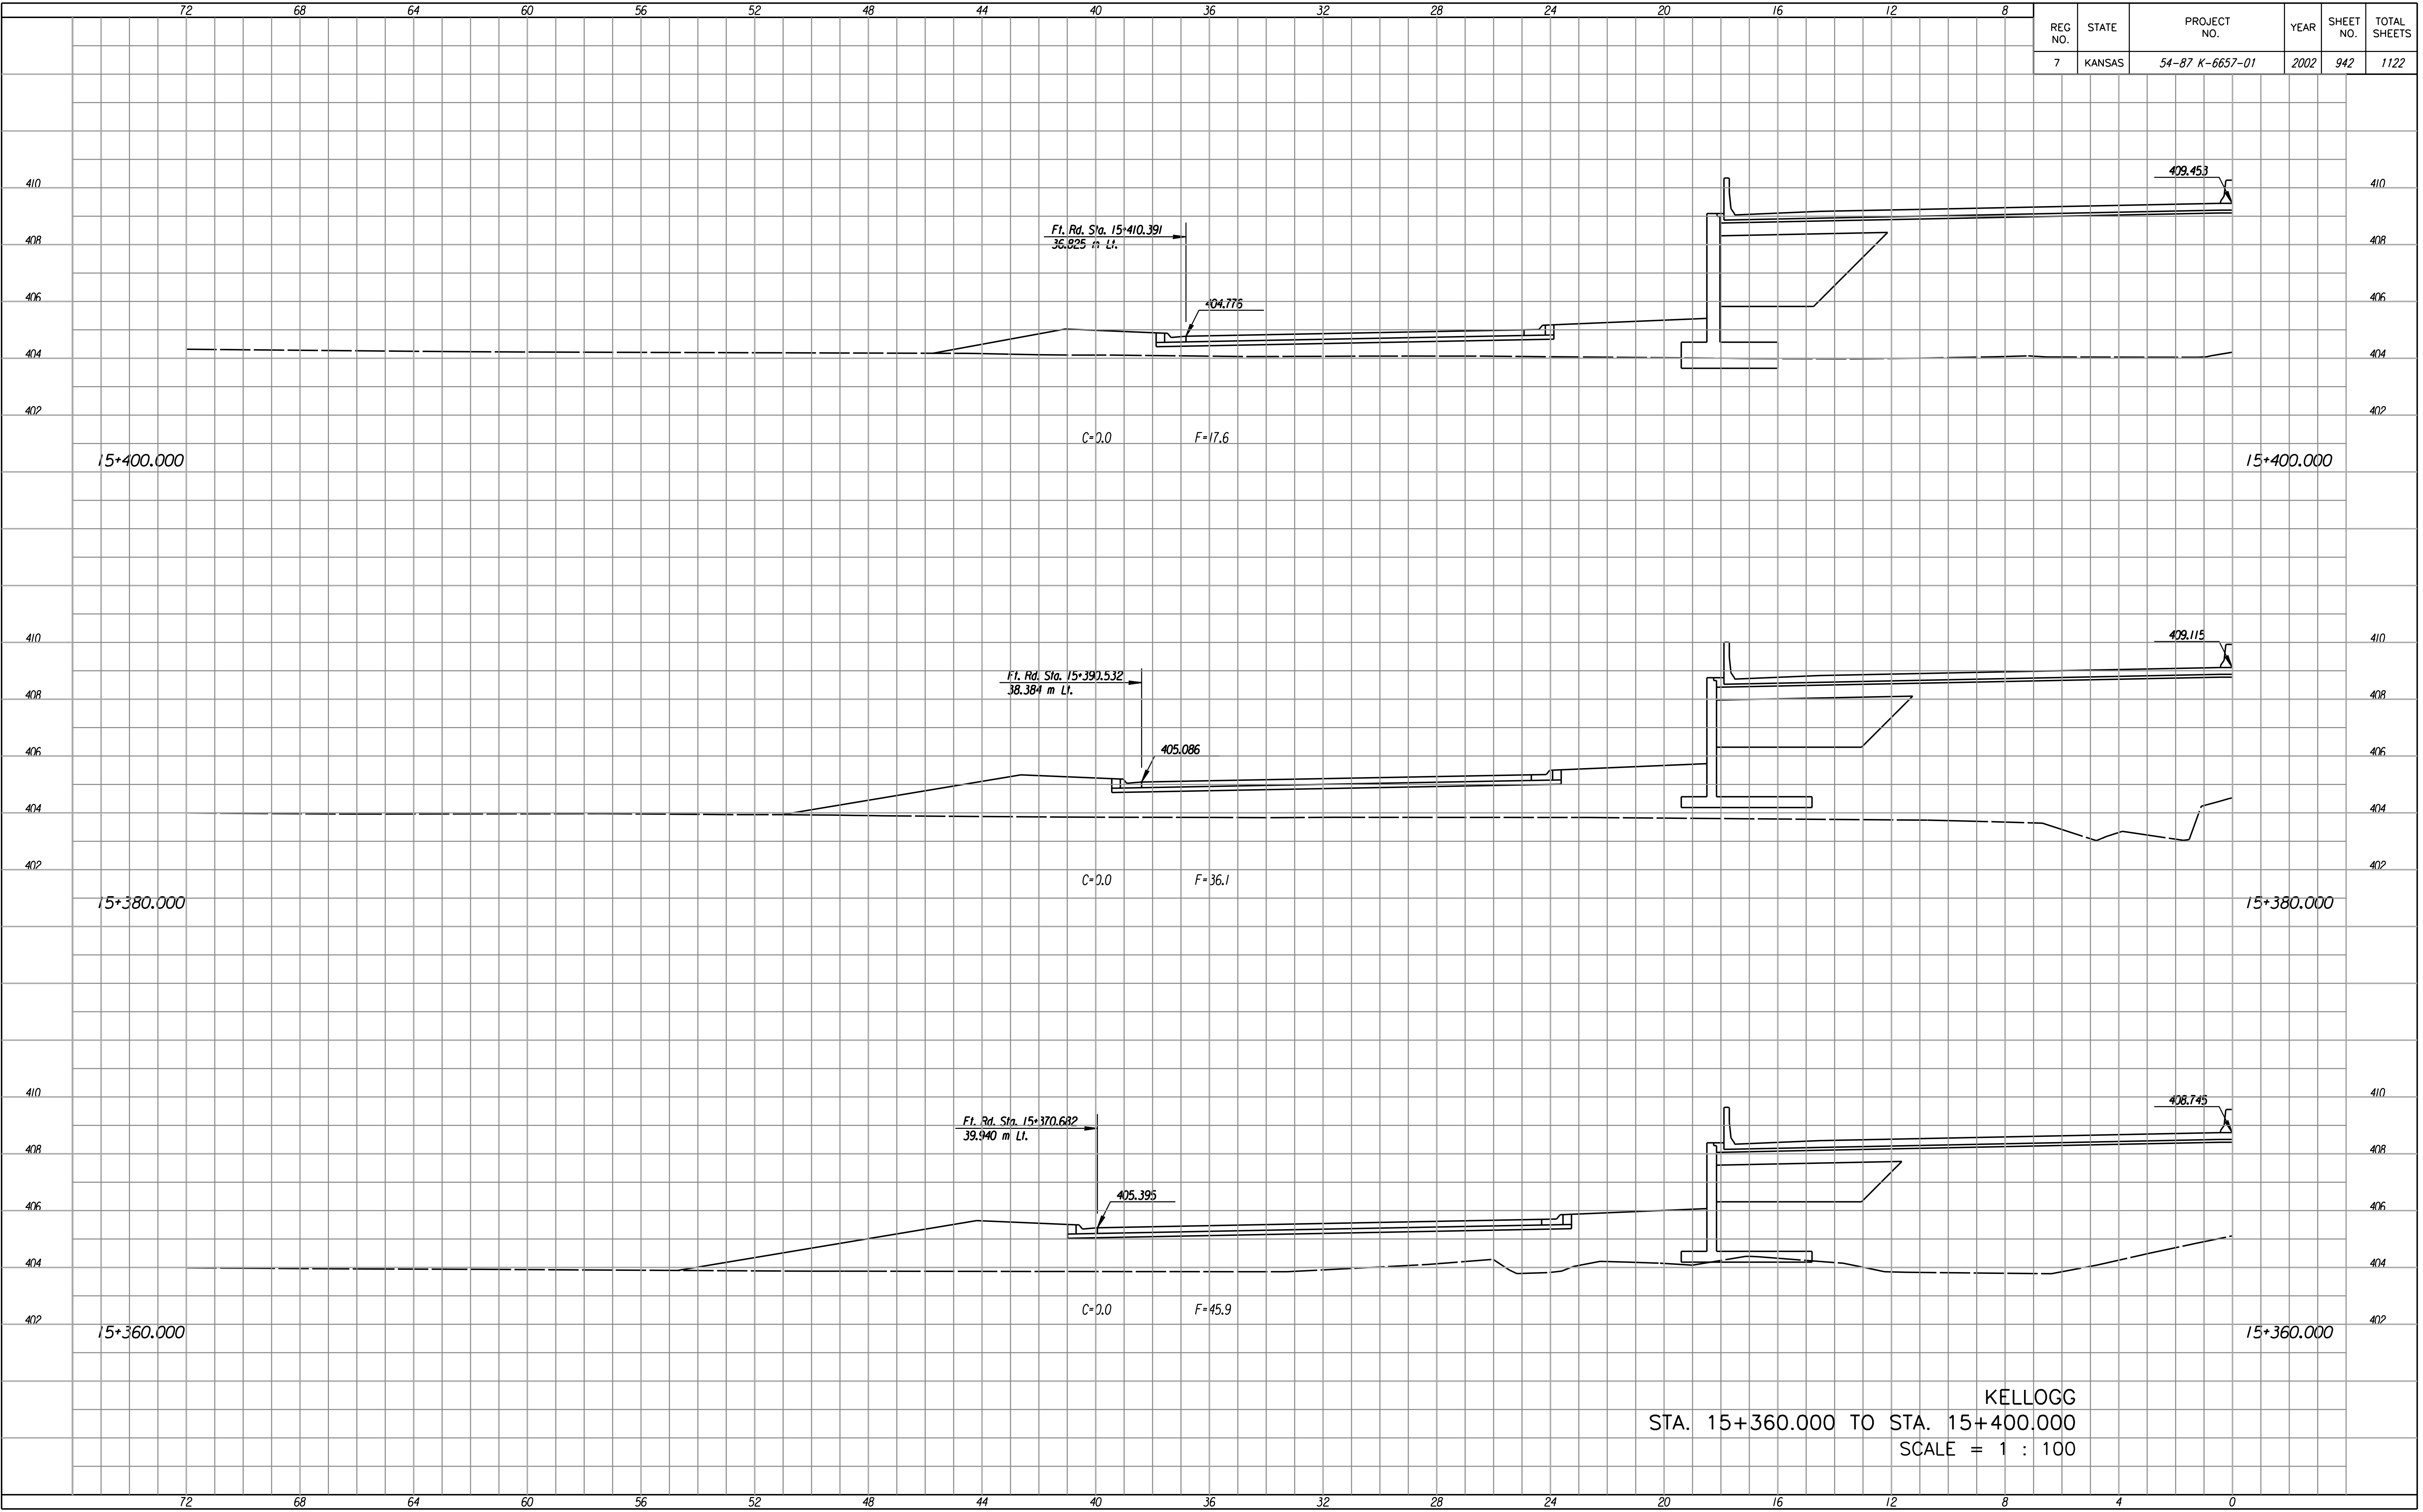

FINAL SURVEY NO.	BY	DATE

Last Rev : 10-12-07 By: gdr  
 Scale : 100  
 Design File : I:\1997\97362\15-8015.dgn 5/5/02 0942-Mainline-x353600.dgn

KELLOGG  
 STA. 15+360.000 TO STA. 15+400.000  
 SCALE = 1 : 100