


REG. NO.	STATE	PROJECT NO.	YEAR	SHEET NO.	TOTAL SHEETS
7	KANSAS	54-87 K-6657-01	2002	944	1122

FINAL SURVEY NO.	BY	DATE
SURVEYED	PLOTTED	DATE
NOTE BOOK	TEMPLATE	AREAS CHECKED
NO.	AREAS	CHECKED

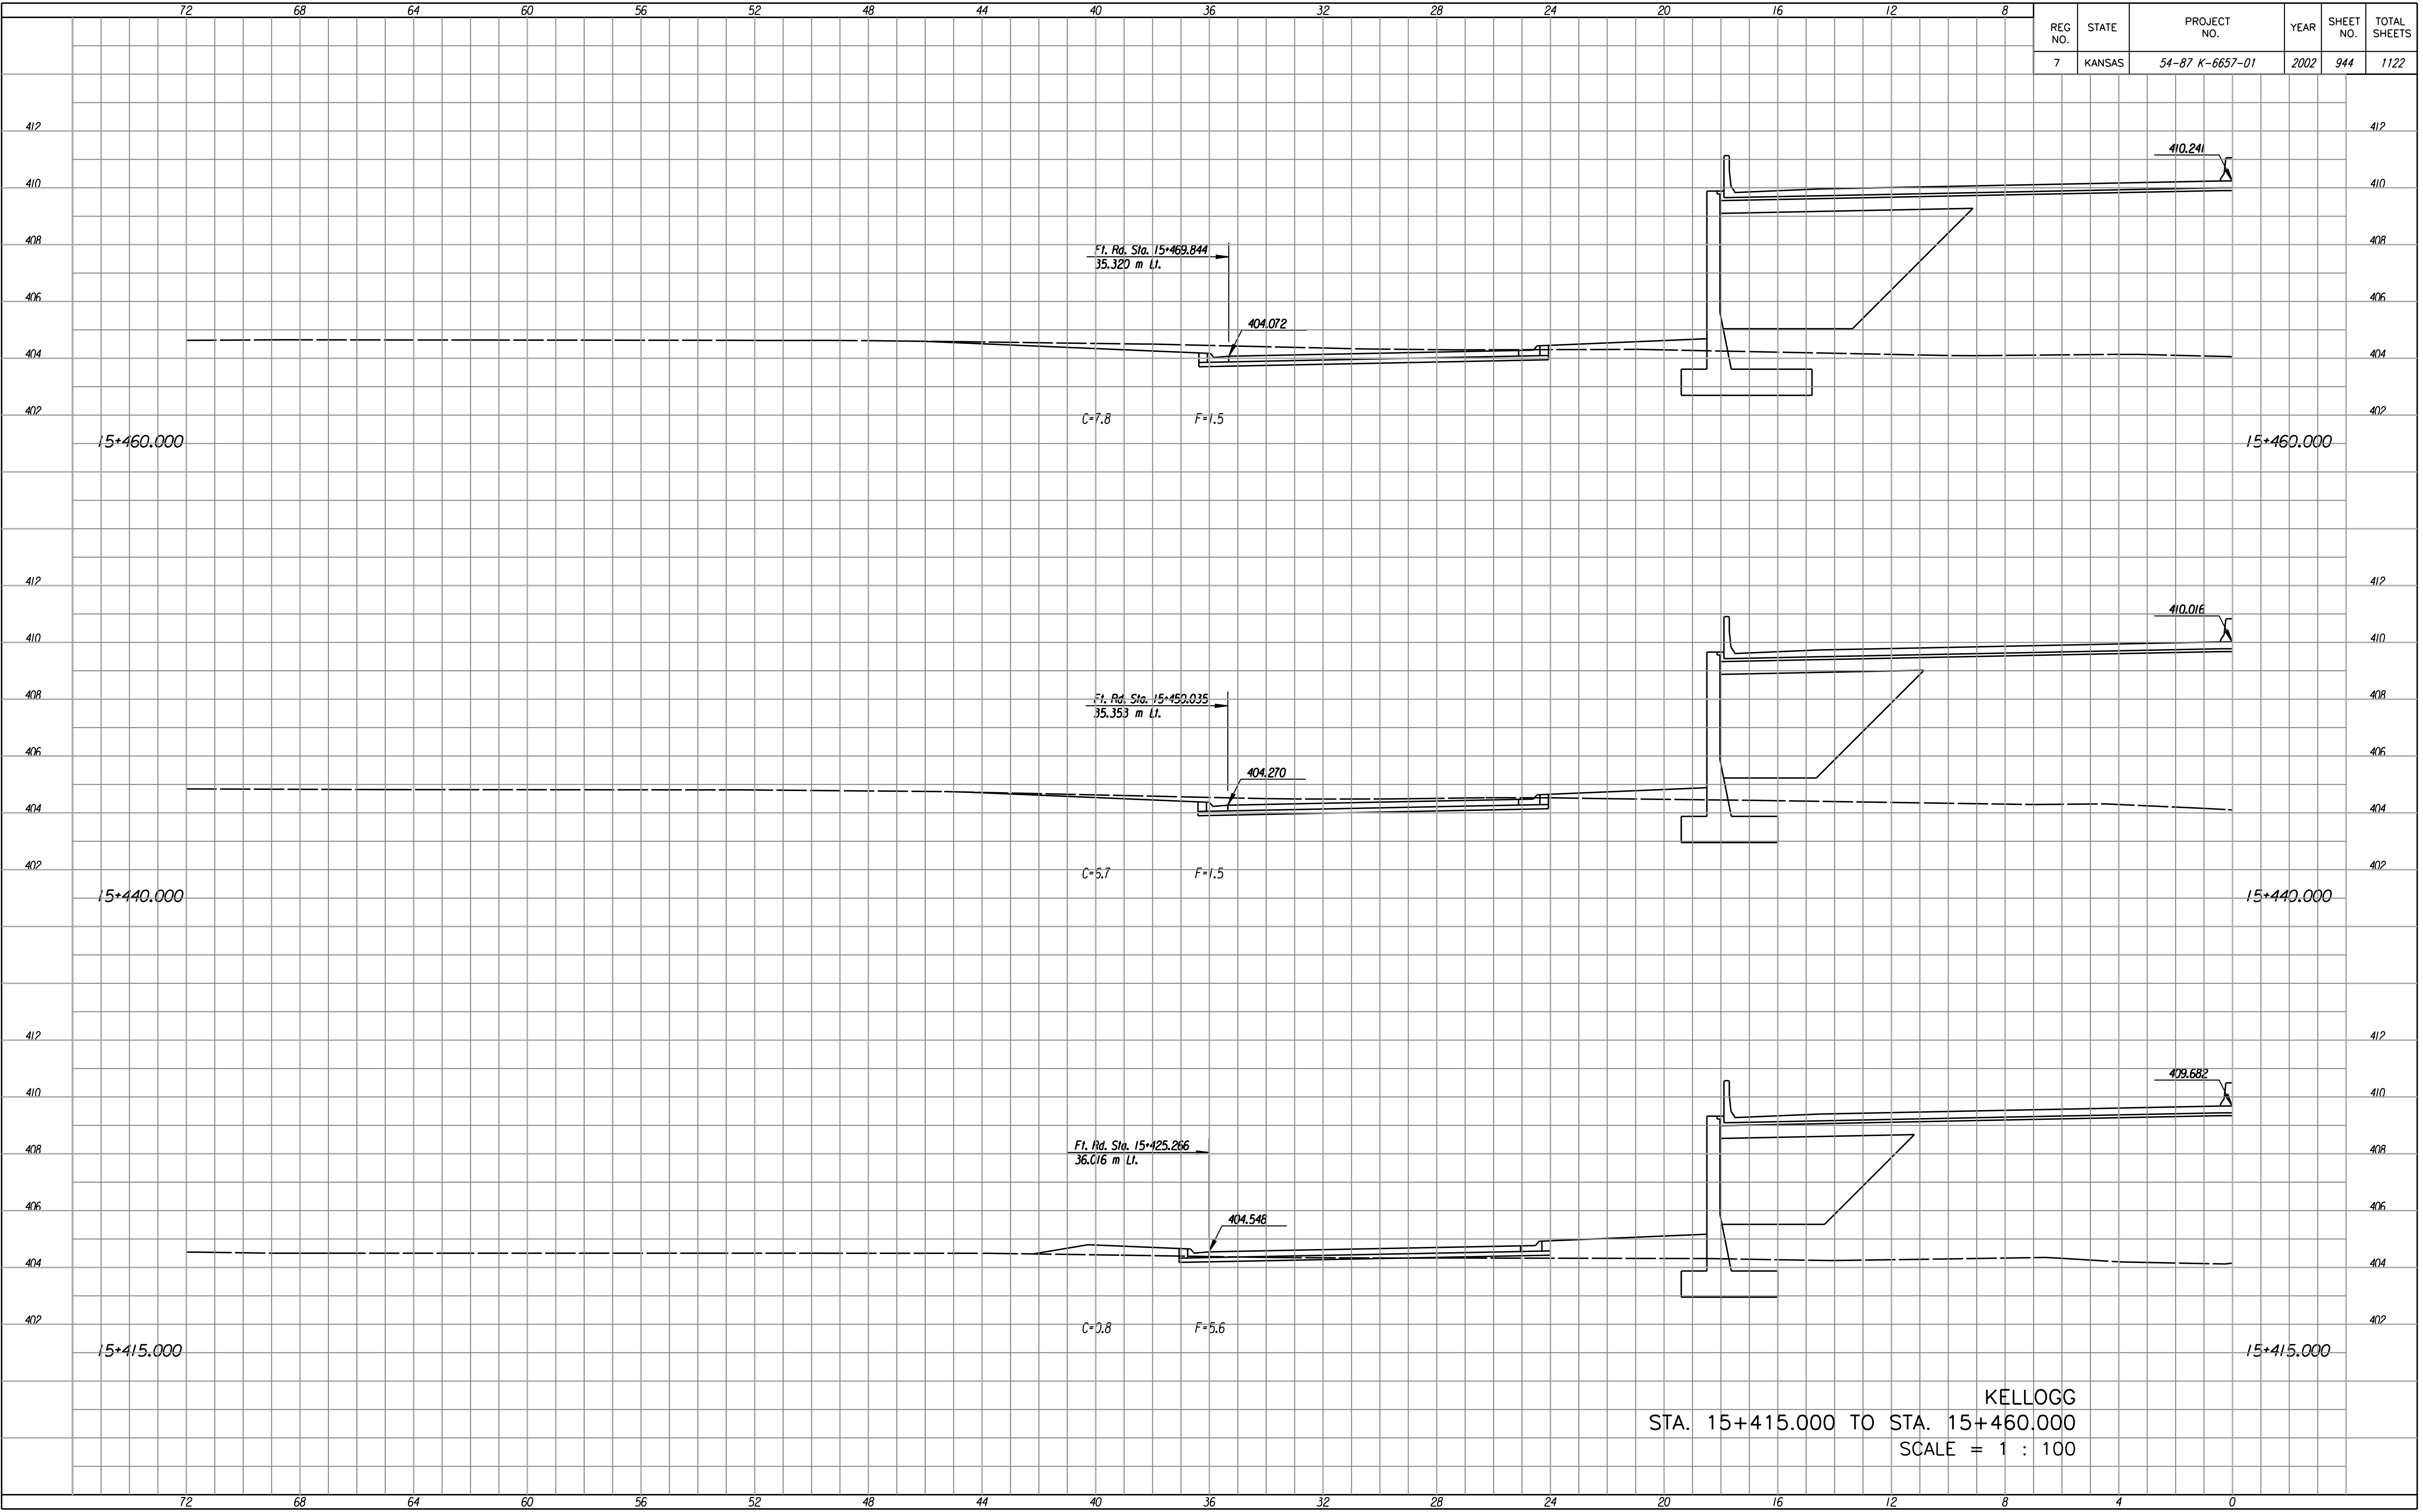

KELLOGG
 STA. 15+415.000 TO STA. 15+460.000
 SCALE = 1 : 100

Last Rev. : 10-12-07 By: gdr
 Scale : 100
 Design File : I:\1997\97362\ls-Boullis.dgn Vol 5/5/0944-Mainline-x3154151.dgn