


REG. NO.	STATE	PROJECT NO.	YEAR	SHEET NO.	TOTAL SHEETS
7	KANSAS	54-87 K-6657-01	2002	946	1122

FINAL SURVEY NO.	BY	DATE
SURVEYED AREAS	PLOTTED AREAS	DATE
NOTE BOOK NO.	TEMPLATE AREAS	CHECKED

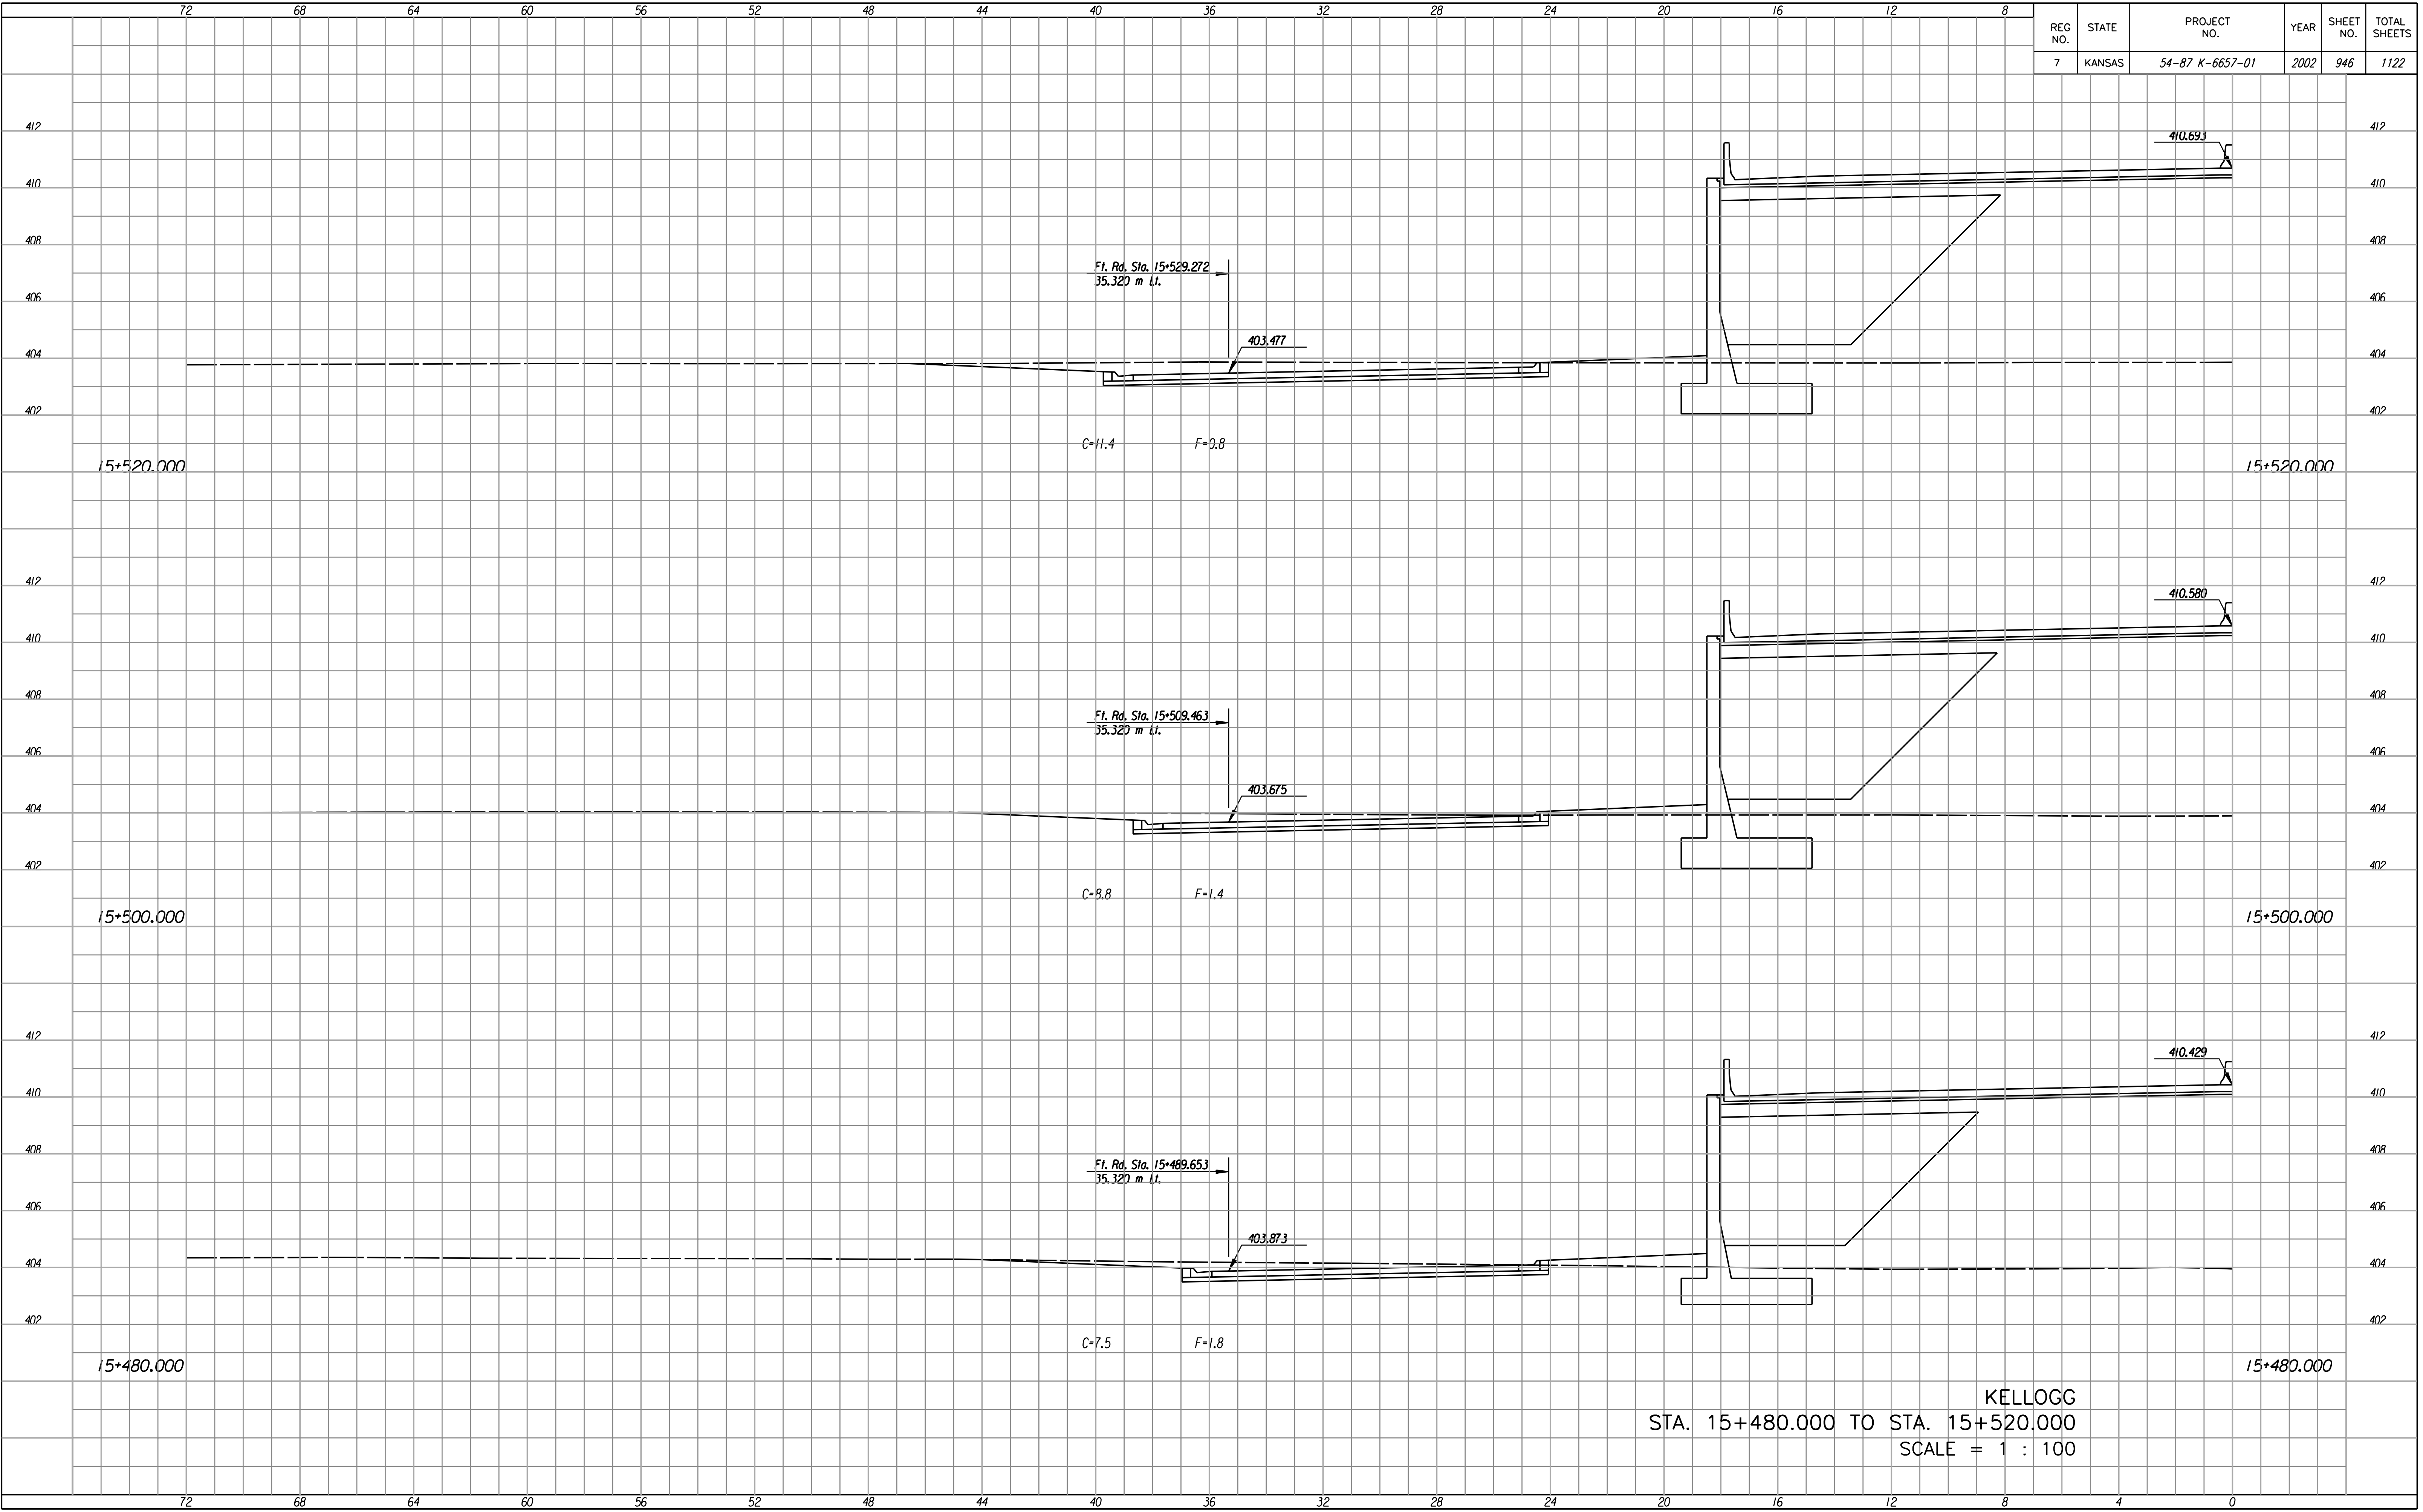

KELLOGG  
 STA. 15+480.000 TO STA. 15+520.000  
 SCALE = 1 : 100

Last Rev. : 10-12-07 By: gdr  
 Scale : 100  
 Design File : I:\1997\97362\ls-Boullis.dgn 5/10/06-Mainline-x315480L.dgn