


| REG NO. | STATE | PROJECT NO. | YEAR | SHEET NO. | TOTAL SHEETS |
|---------|--------|-----------------|------|-----------|--------------|
| 7 | KANSAS | 54-87 K-6657-01 | 2002 | 950 | 1122 |

| FINAL SURVEY NO. | BY | DATE |
|------------------|----|------|
| | | |
| SURVEYED | | |
| | | |
| PLOTTED | | |
| | | |
| TEMPLE | | |
| | | |
| AREAS | | |
| | | |
| CHECKED | | |
| | | |

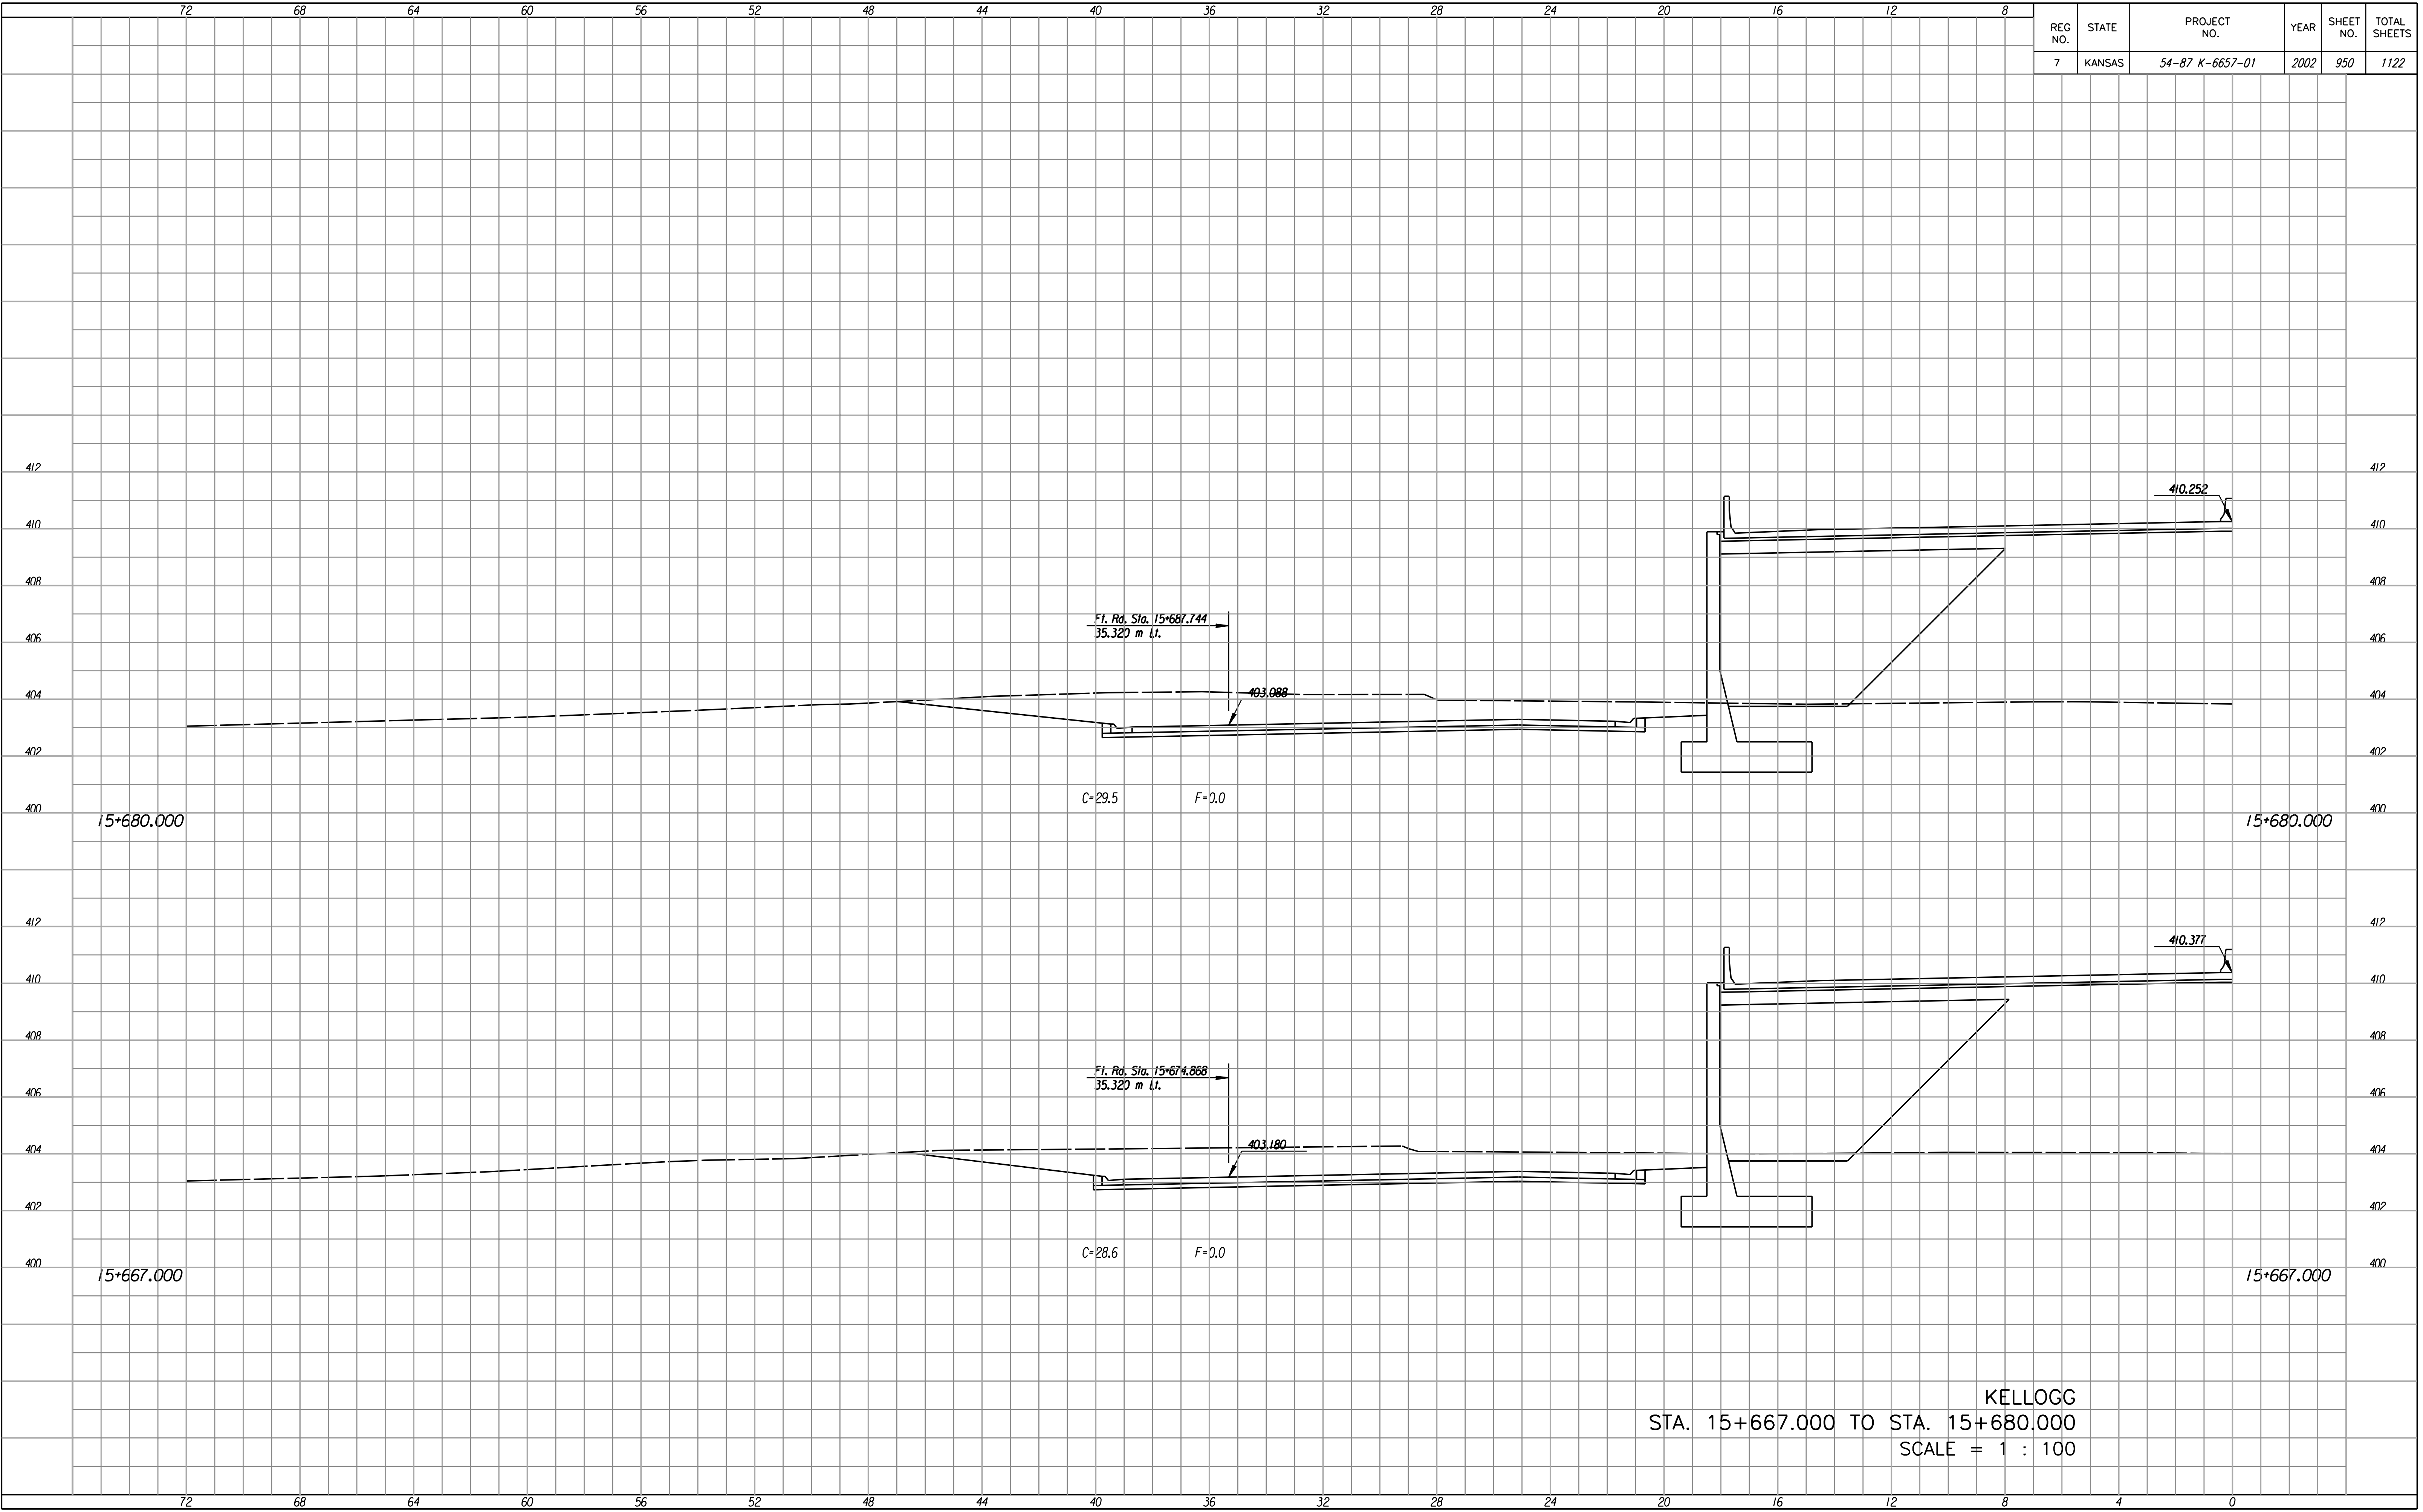

Last Rev : 10-12-07 By: gdr
 Scale : 100
 Design File : I:\1997\97362\As-Built.dgn 5/16/02-Monline-x315667L.dgn

KELLOGG
 STA. 15+667.000 TO STA. 15+680.000
 SCALE = 1 : 100