


REG. NO.	STATE	PROJECT NO.	YEAR	SHEET NO.	TOTAL SHEETS
7	KANSAS	54-87 K-6657-01	2002	952	1122

FINAL SURVEY NO.	BY	DATE
SURVEYED	PLOTTED	DATE
NOTE BOOK NO.	TEMPLATE AREAS	CHECKED

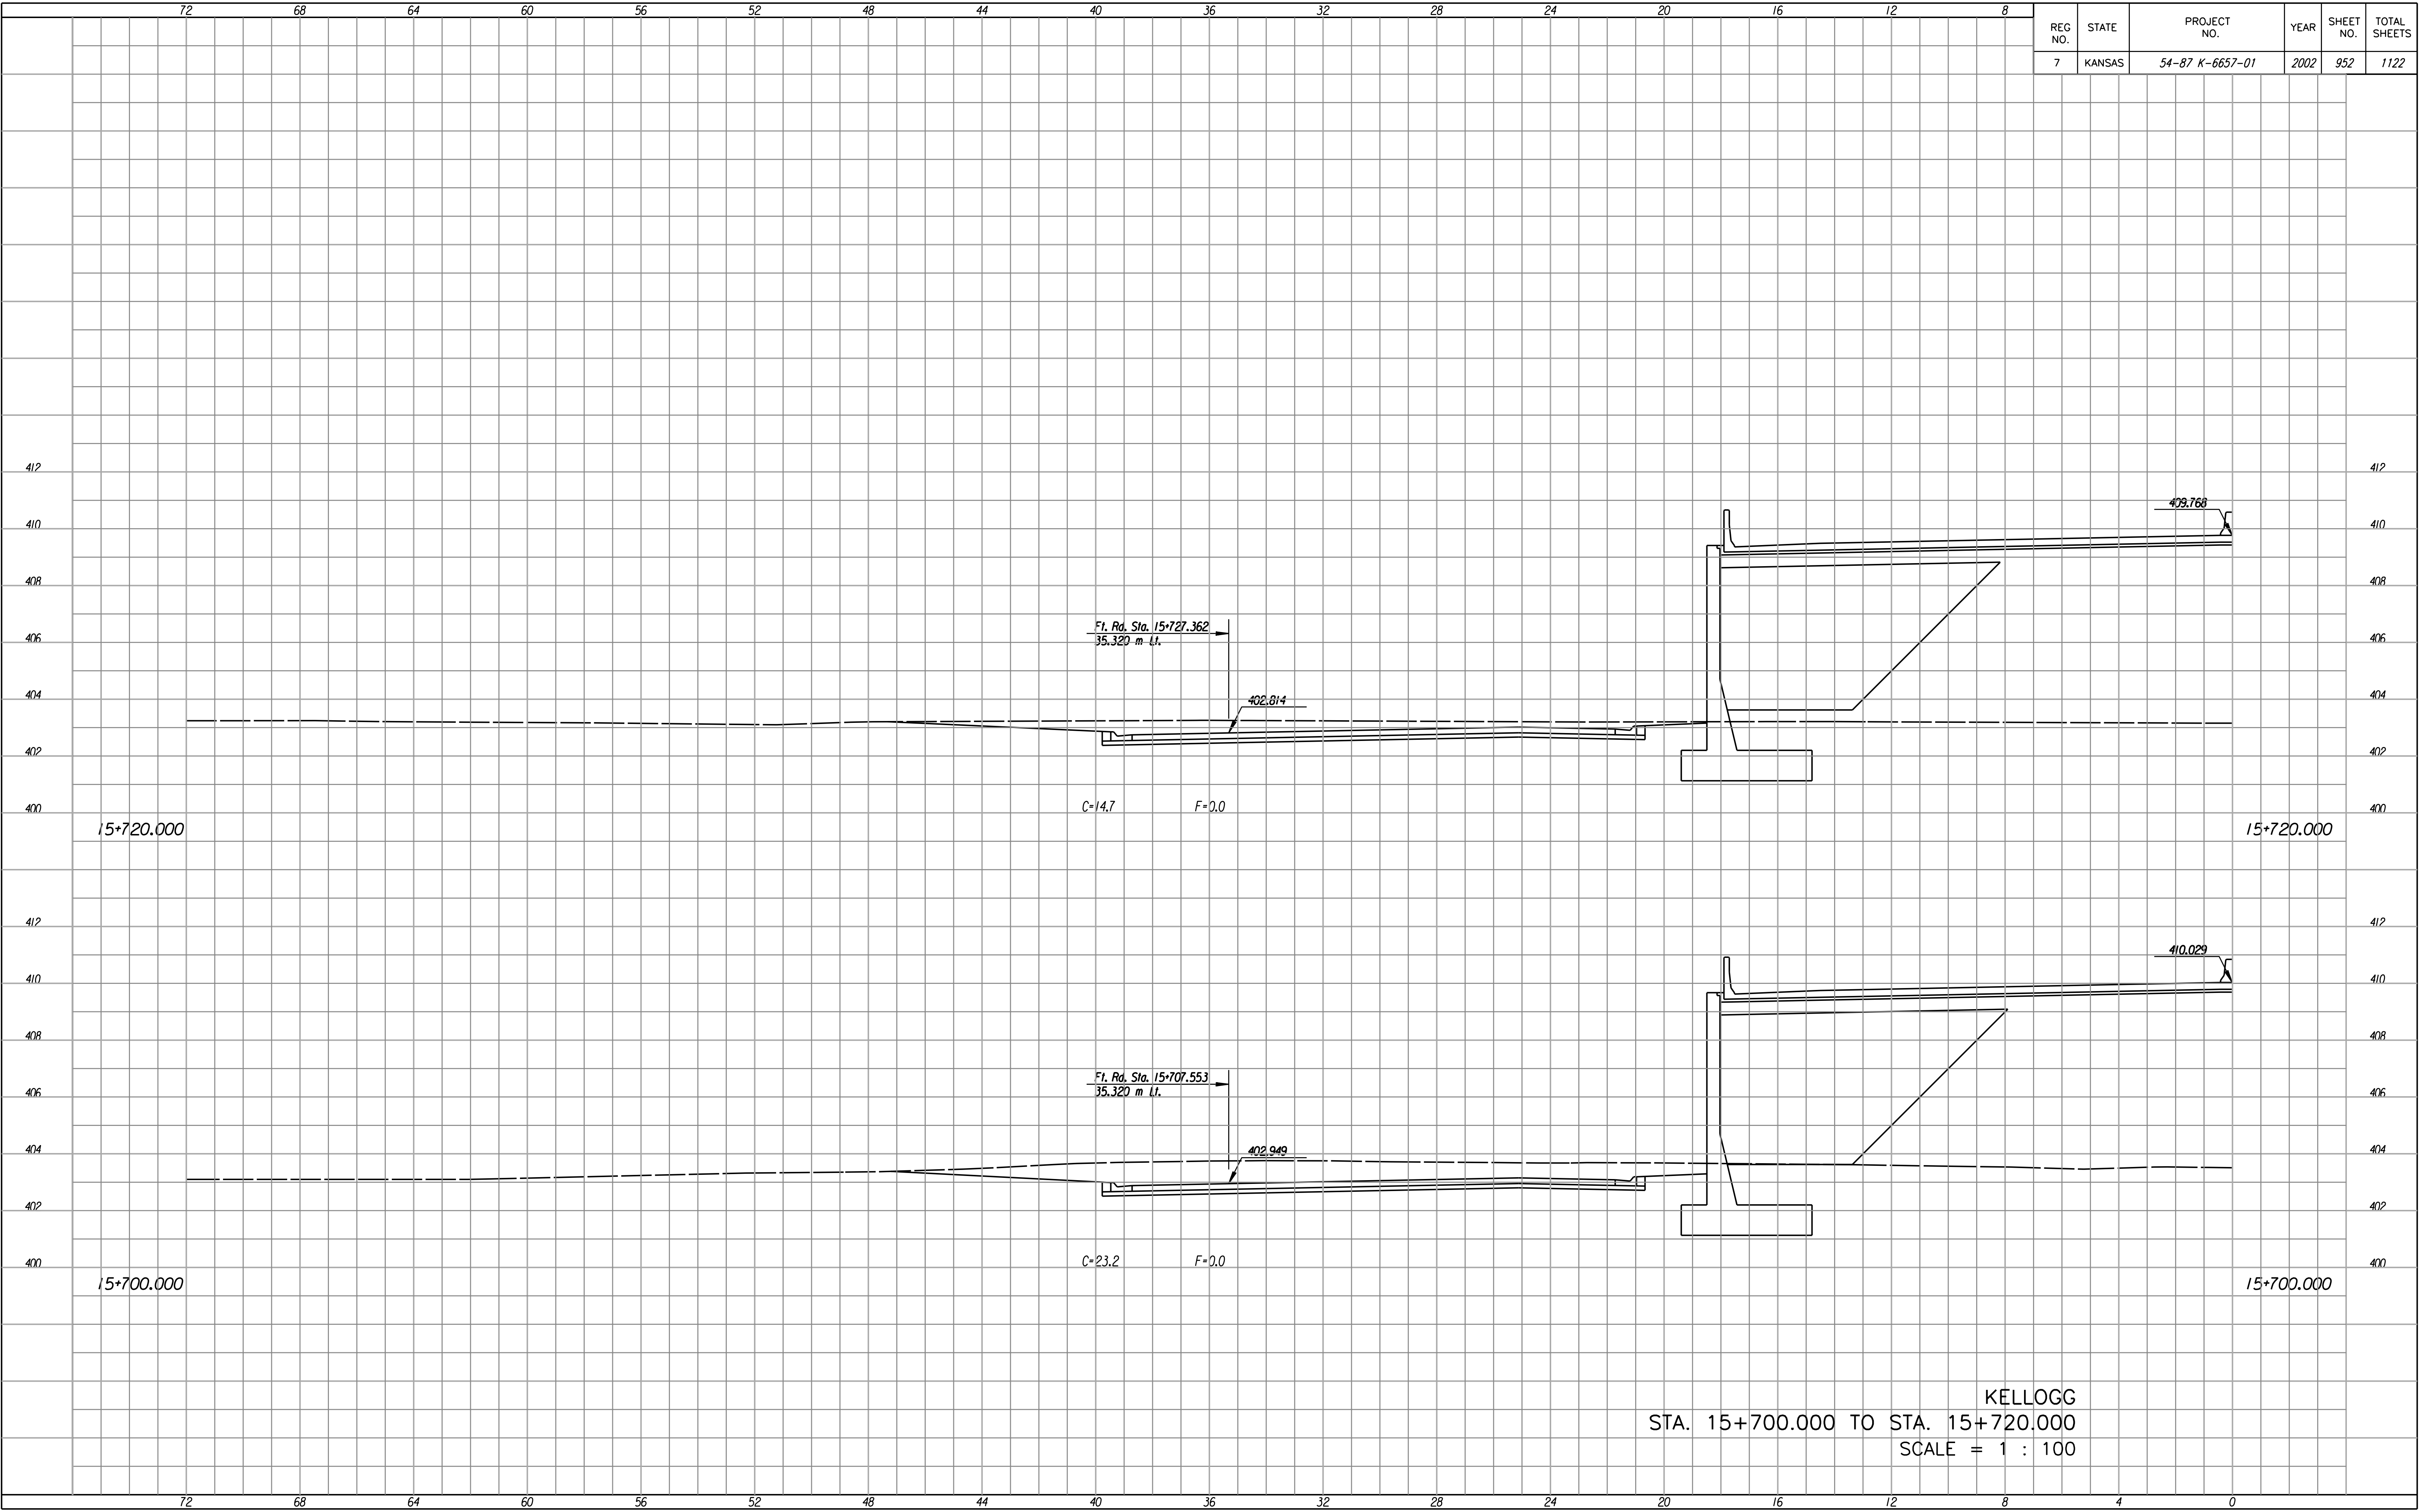

Fl. Rd. Sta. 15+727.362  
35.320 m Lt.

C=14.7 F=0.0

Fl. Rd. Sta. 15+707.553  
35.320 m Lt.

C=23.2 F=0.0

KELLOGG  
STA. 15+700.000 TO STA. 15+720.000  
SCALE = 1 : 100

Last Rev. : 10-12-07 By: gdr  
Scale : 100  
Design File : I:\1997\97362\15-80115.dgn 5/5/02-Mainline-151700L.dgn