


REG. NO.	STATE	PROJECT NO.	YEAR	SHEET NO.	TOTAL SHEETS
7	KANSAS	54-87 K-6657-01	2002	954	1122

FINAL SURVEY NO.	BY	DATE

Last Rev : 10-12-07 By: gdr
 Scale : 100
 Design File : I:\1997\97362\15-Builds\ dgn\5\101-5\15740L.dgn

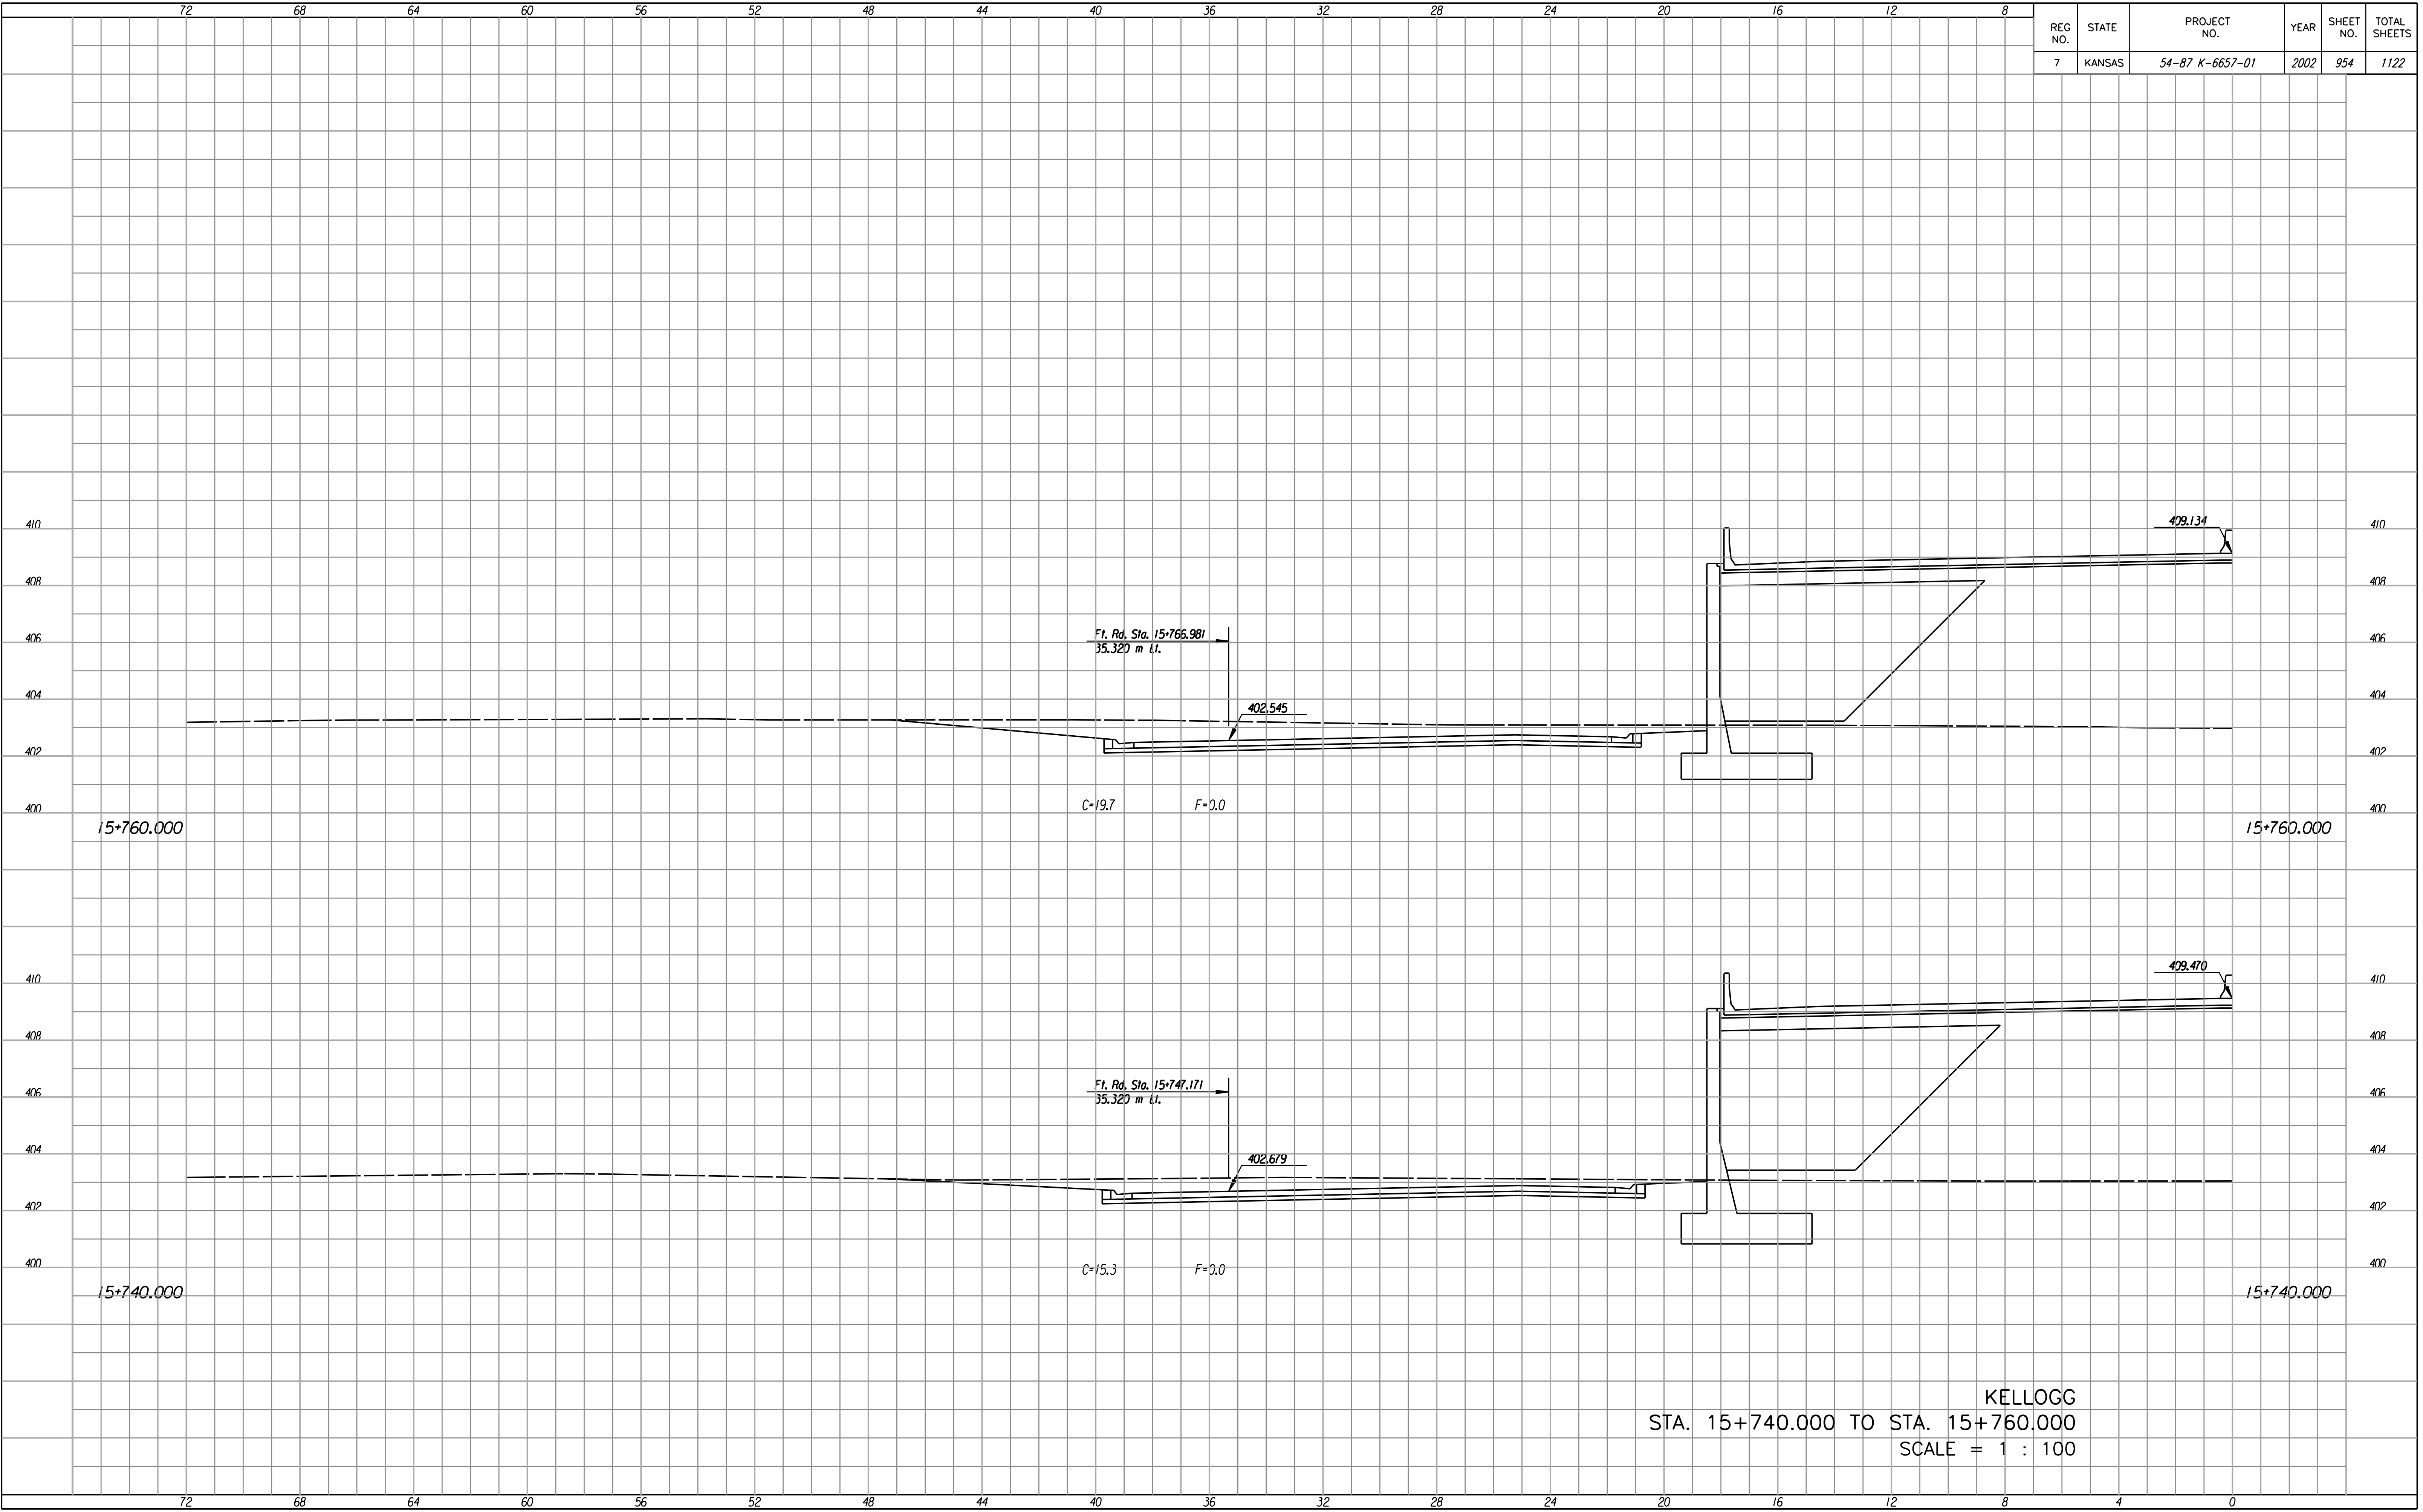

KELLOGG
 STA. 15+740.000 TO STA. 15+760.000
 SCALE = 1 : 100