


REG. NO.	STATE	PROJECT NO.	YEAR	SHEET NO.	TOTAL SHEETS
7	KANSAS	54-87 K-6657-01	2002	956	1122

FINAL SURVEY NO.	BY	DATE
SURVEYED	PLOTTED	DATE
NOTE BOOK	TEMPLATE	AREAS CHECKED

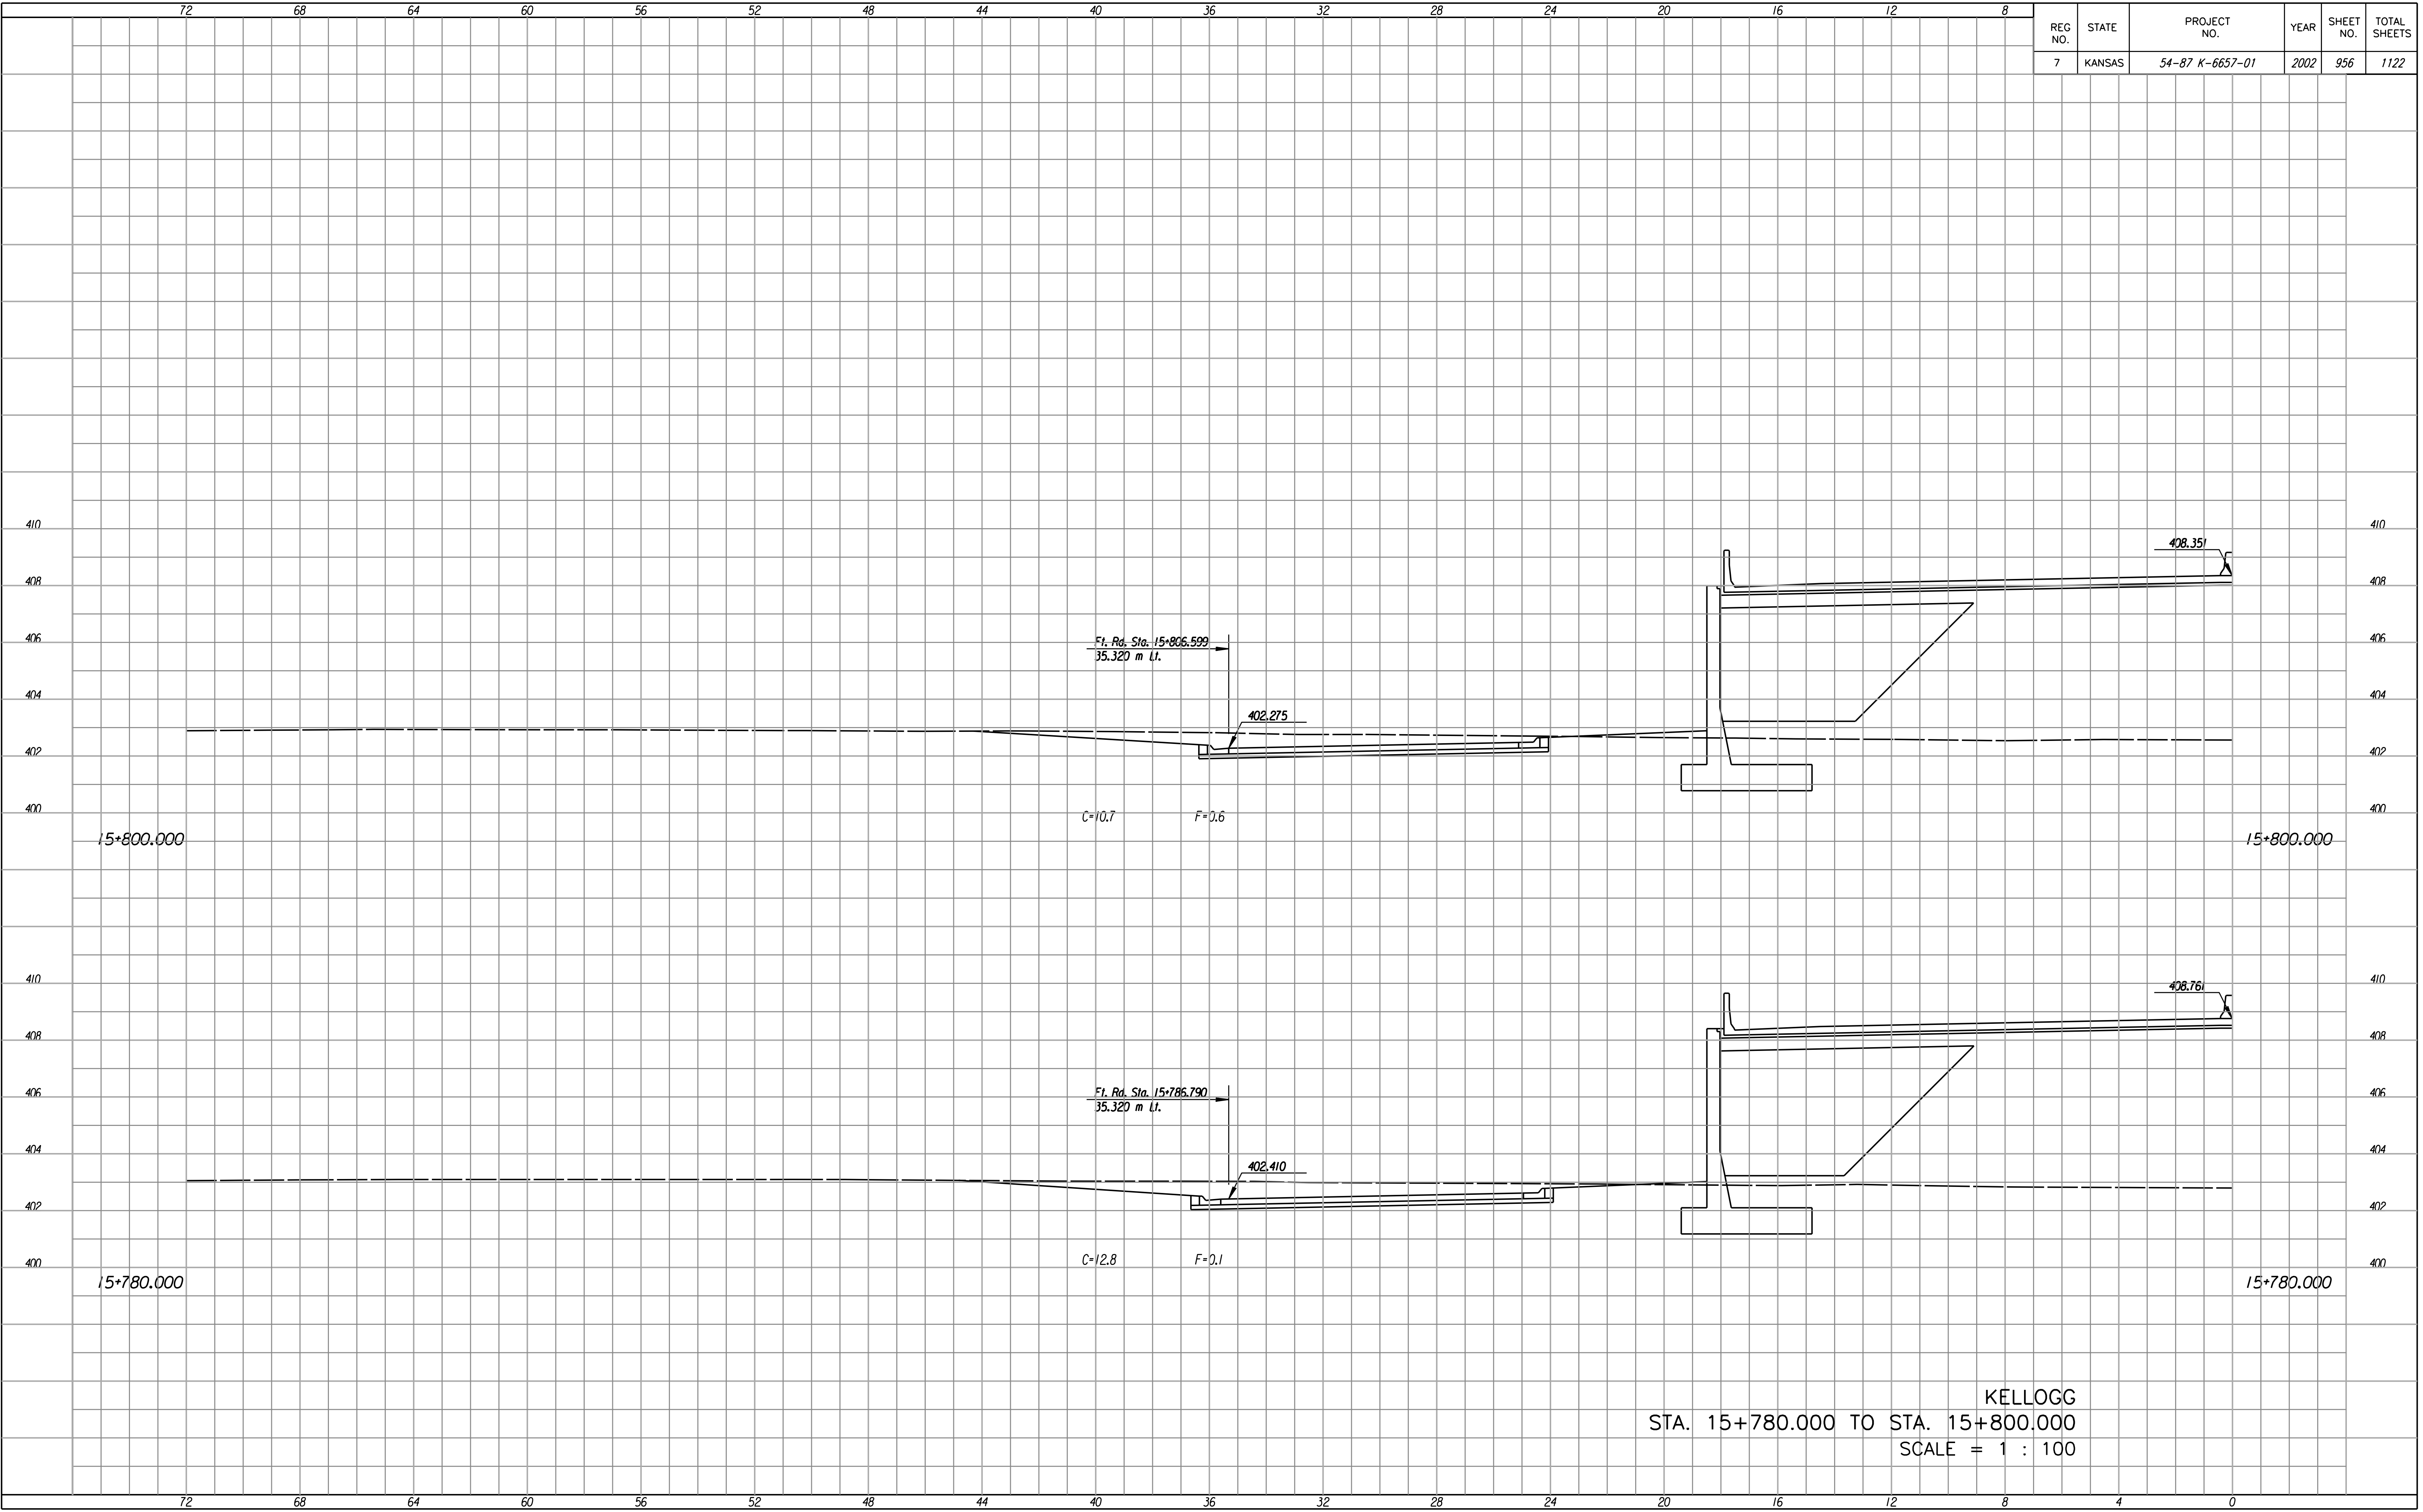

Last Rev : 10-12-07 By: gdr
 Scale : 100
 Design File : I:\1997\97362\15-800\15-800.dgn 5/5/05 - Mainline - 15+780.dgn

KELLOGG
 STA. 15+780.000 TO STA. 15+800.000
 SCALE = 1 : 100