


REG NO.	STATE	PROJECT NO.	YEAR	SHEET NO.	TOTAL SHEETS
7	KANSAS	54-87 K-6657-01	2002	957	1122

FINAL SURVEY NO.	BY	DATE
SURVEYED	PLOTTED	DATE
NOTE BOOK NO.	TEMPLATE AREAS	CHECKED

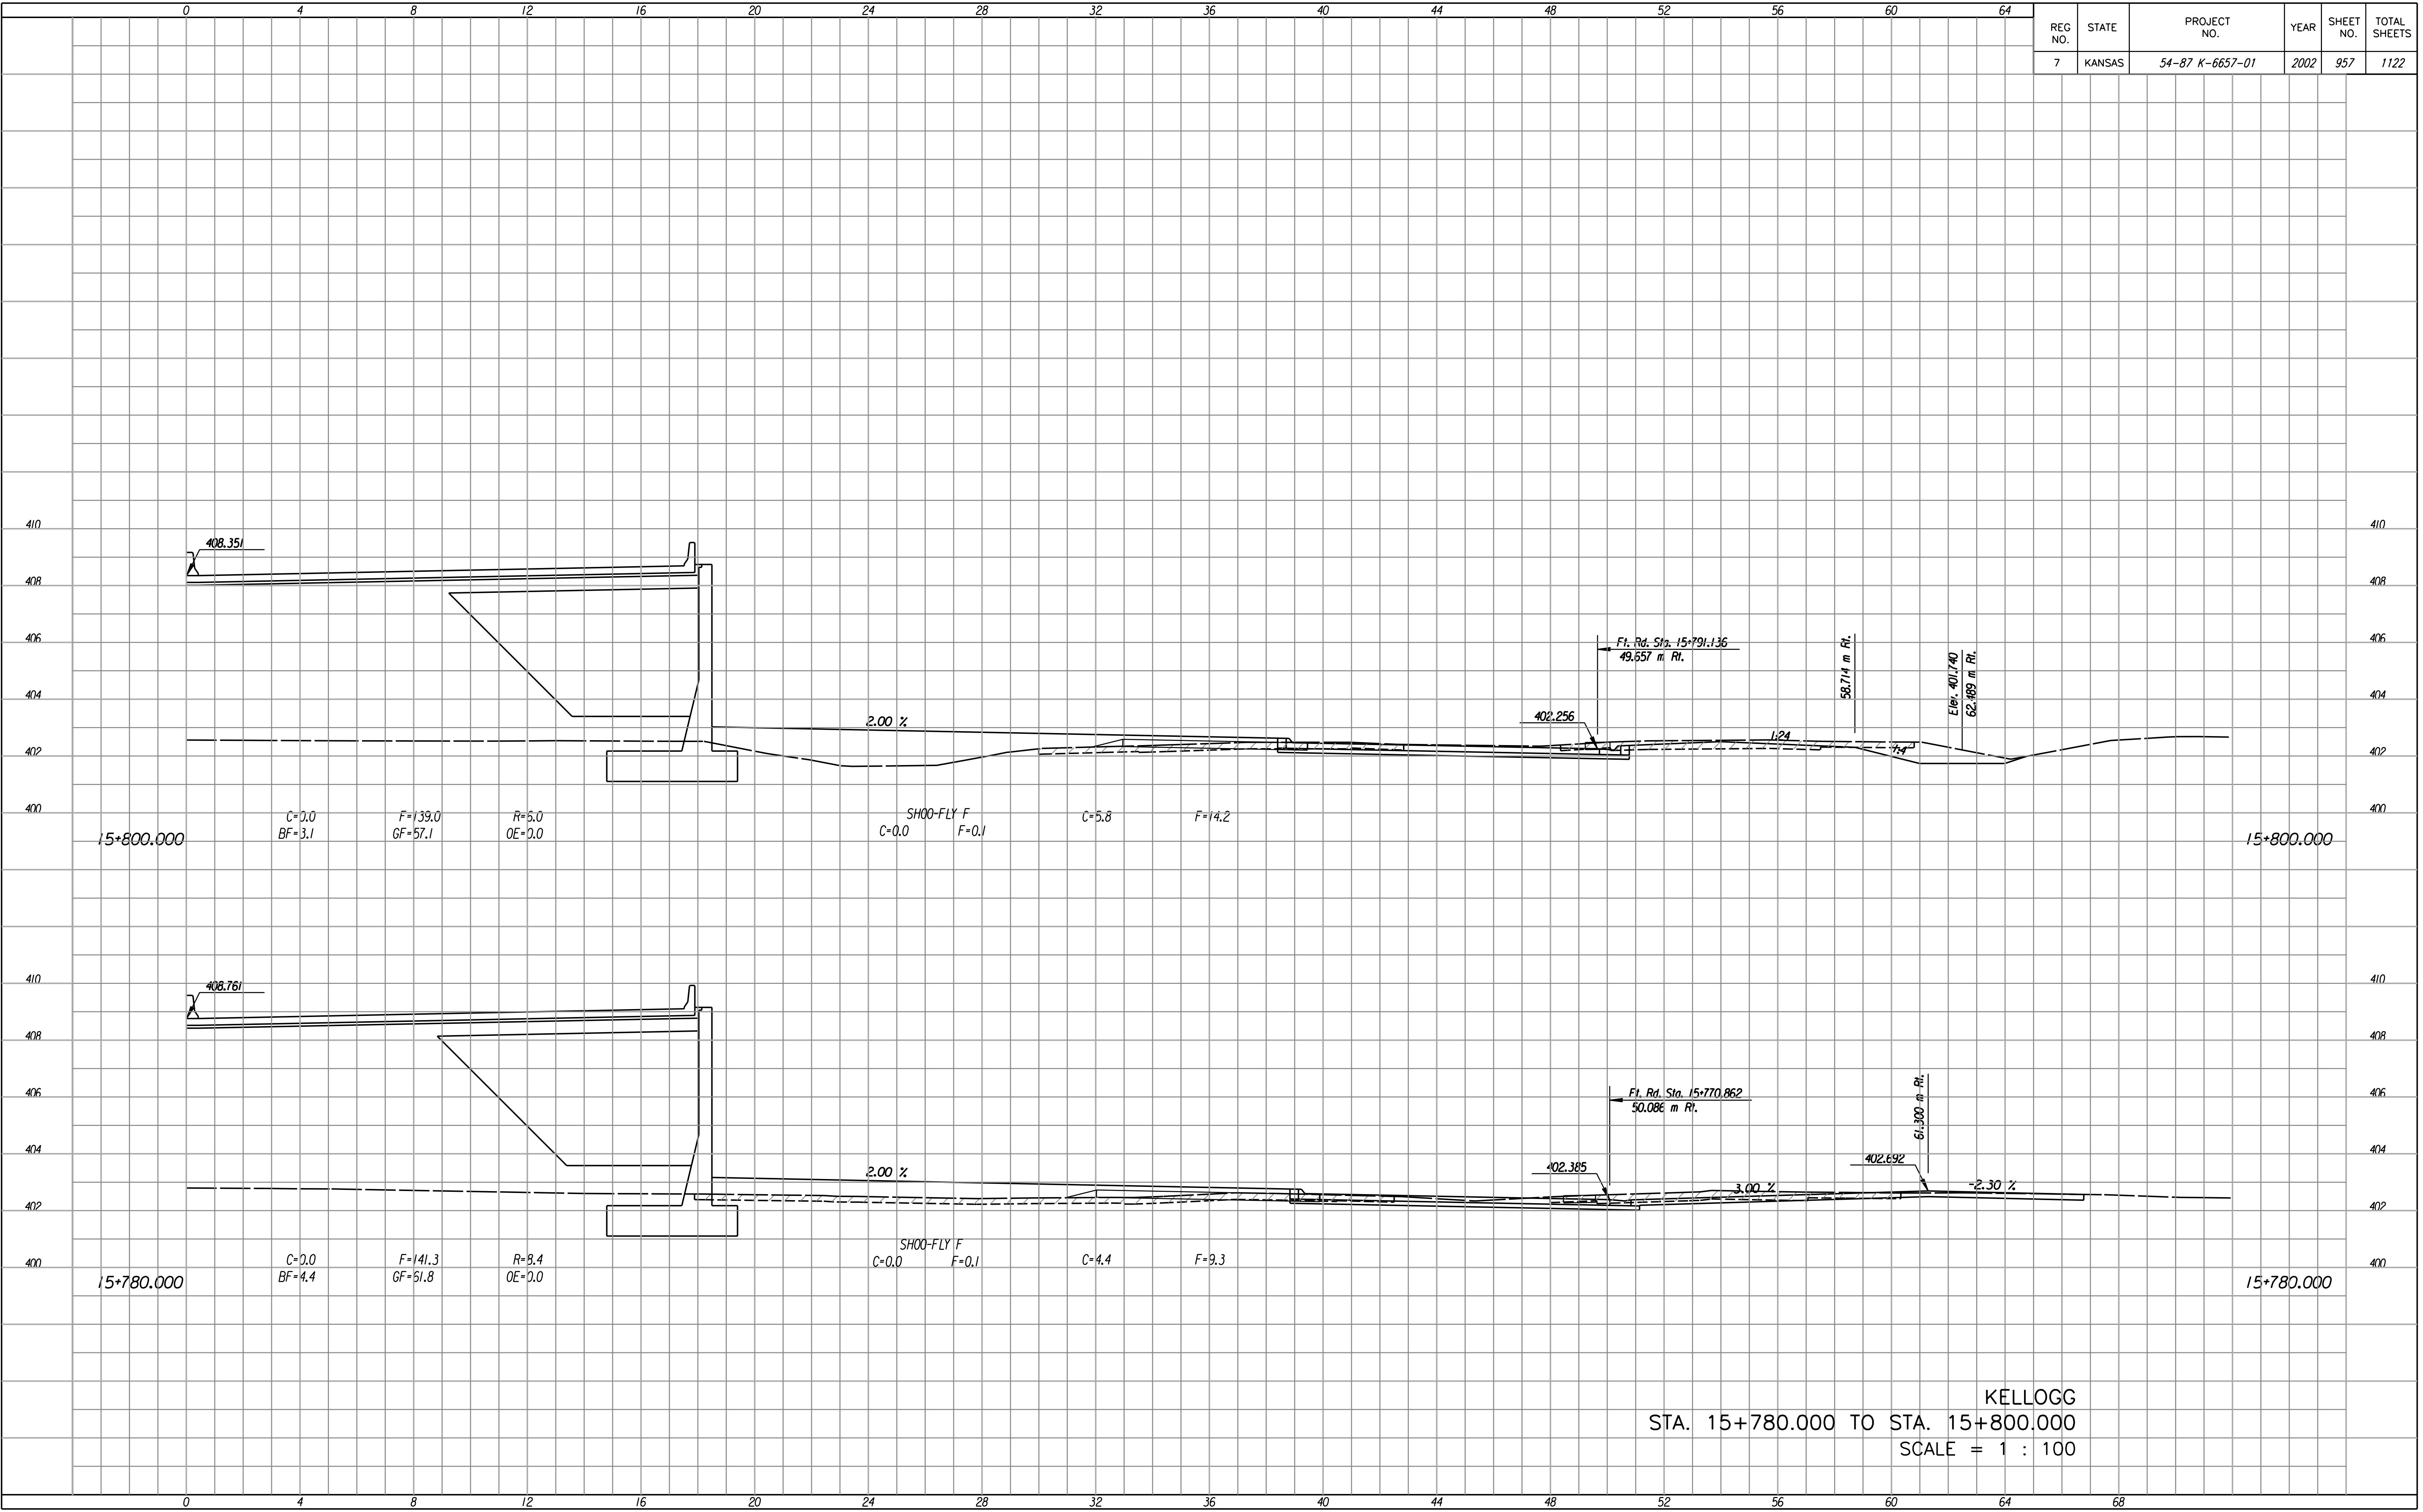

Last Rev : 10-12-07 By: gdr  
 Scale : 100  
 Design File : I:\1997\97362\15-Builds.dgn 5/5/97-Mainline-15+7800ft.dgn

KELLOGG  
 STA. 15+780.000 TO STA. 15+800.000  
 SCALE = 1 : 100