


REG. NO.	STATE	PROJECT NO.	YEAR	SHEET NO.	TOTAL SHEETS
7	KANSAS	54-87 K-6657-01	2002	958	1122

FINAL SURVEY NO.	BY	DATE
SURVEYED	BY	DATE
PLOTTED	BY	DATE
TEMPLATE	BY	DATE
AREAS	BY	DATE
CHECKED	BY	DATE

Last Rev : 10-12-07 By: gdr
 Scale : 100
 Design File : I:\1997\97362\15-Builds.dgn\5\1515820L.dgn

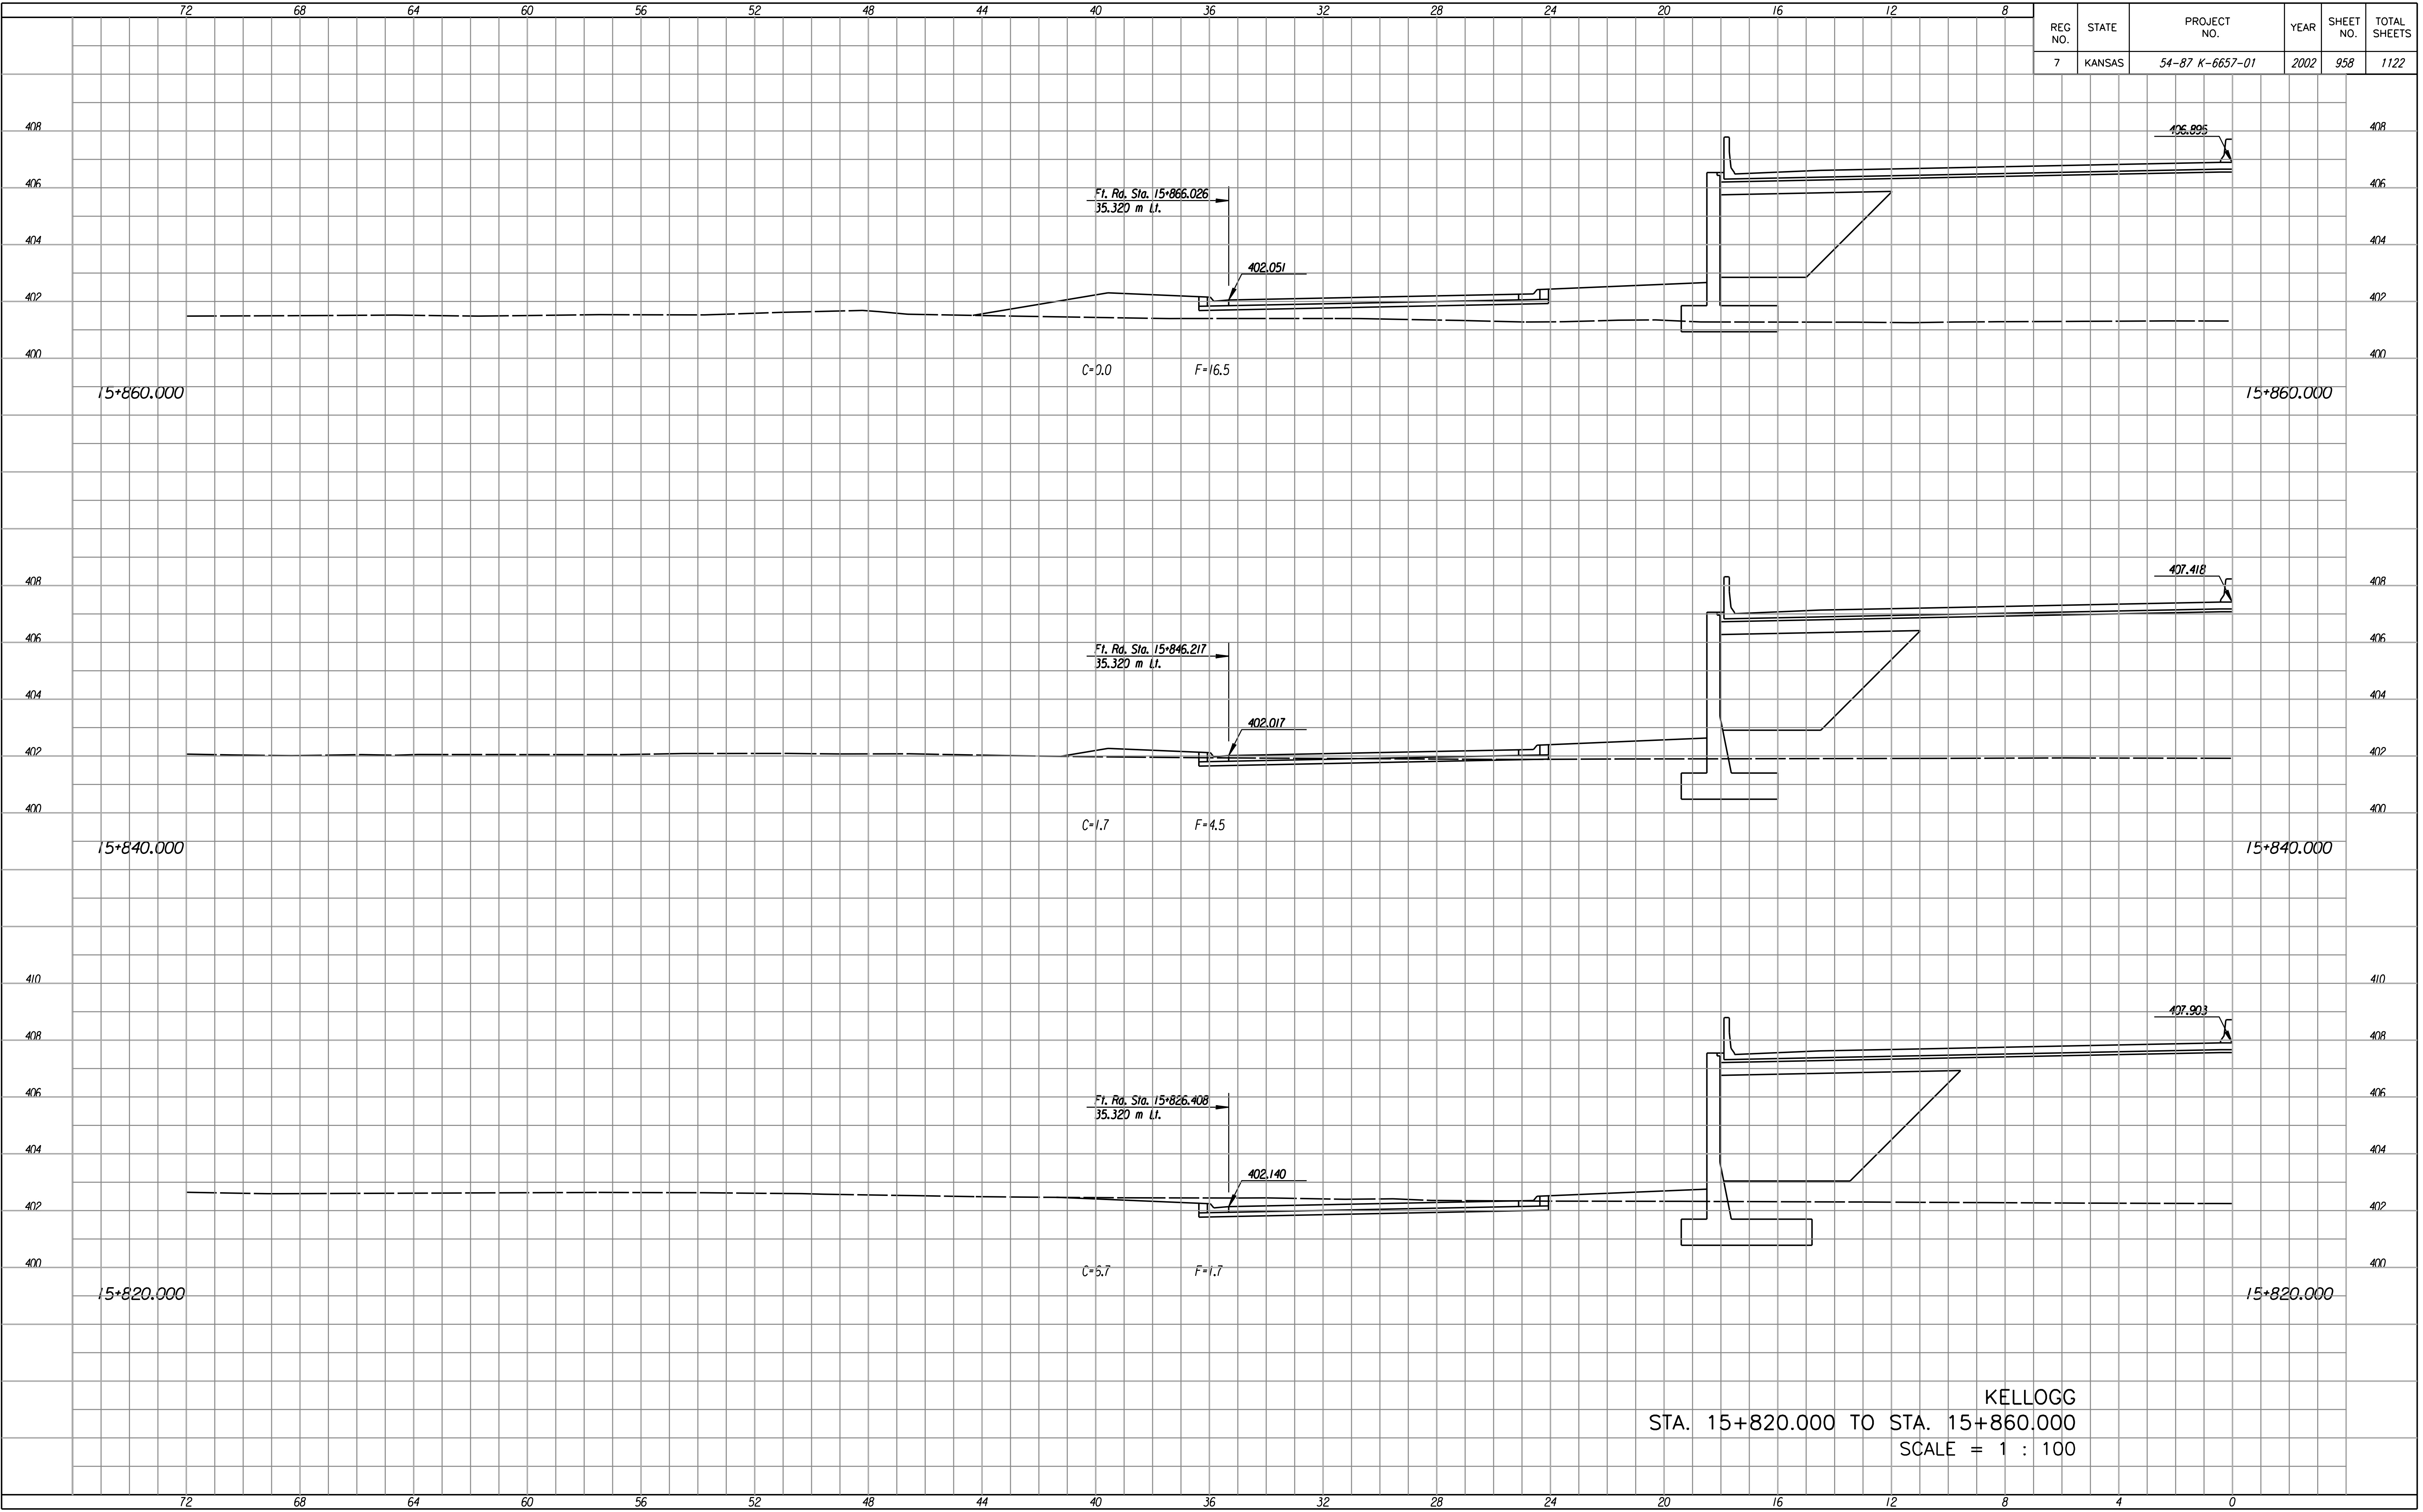

KELLOGG
 STA. 15+820.000 TO STA. 15+860.000
 SCALE = 1 : 100