


REG NO.	STATE	PROJECT NO.	YEAR	SHEET NO.	TOTAL SHEETS
7	KANSAS	54-87 K-6657-01	2002	960	1122

FINAL SURVEY NO.	BY	DATE
SURVEYED	PLOTTED	DATE
NOTE BOOK NO.	TEMPLATE AREAS CHECKED	AREAS CHECKED

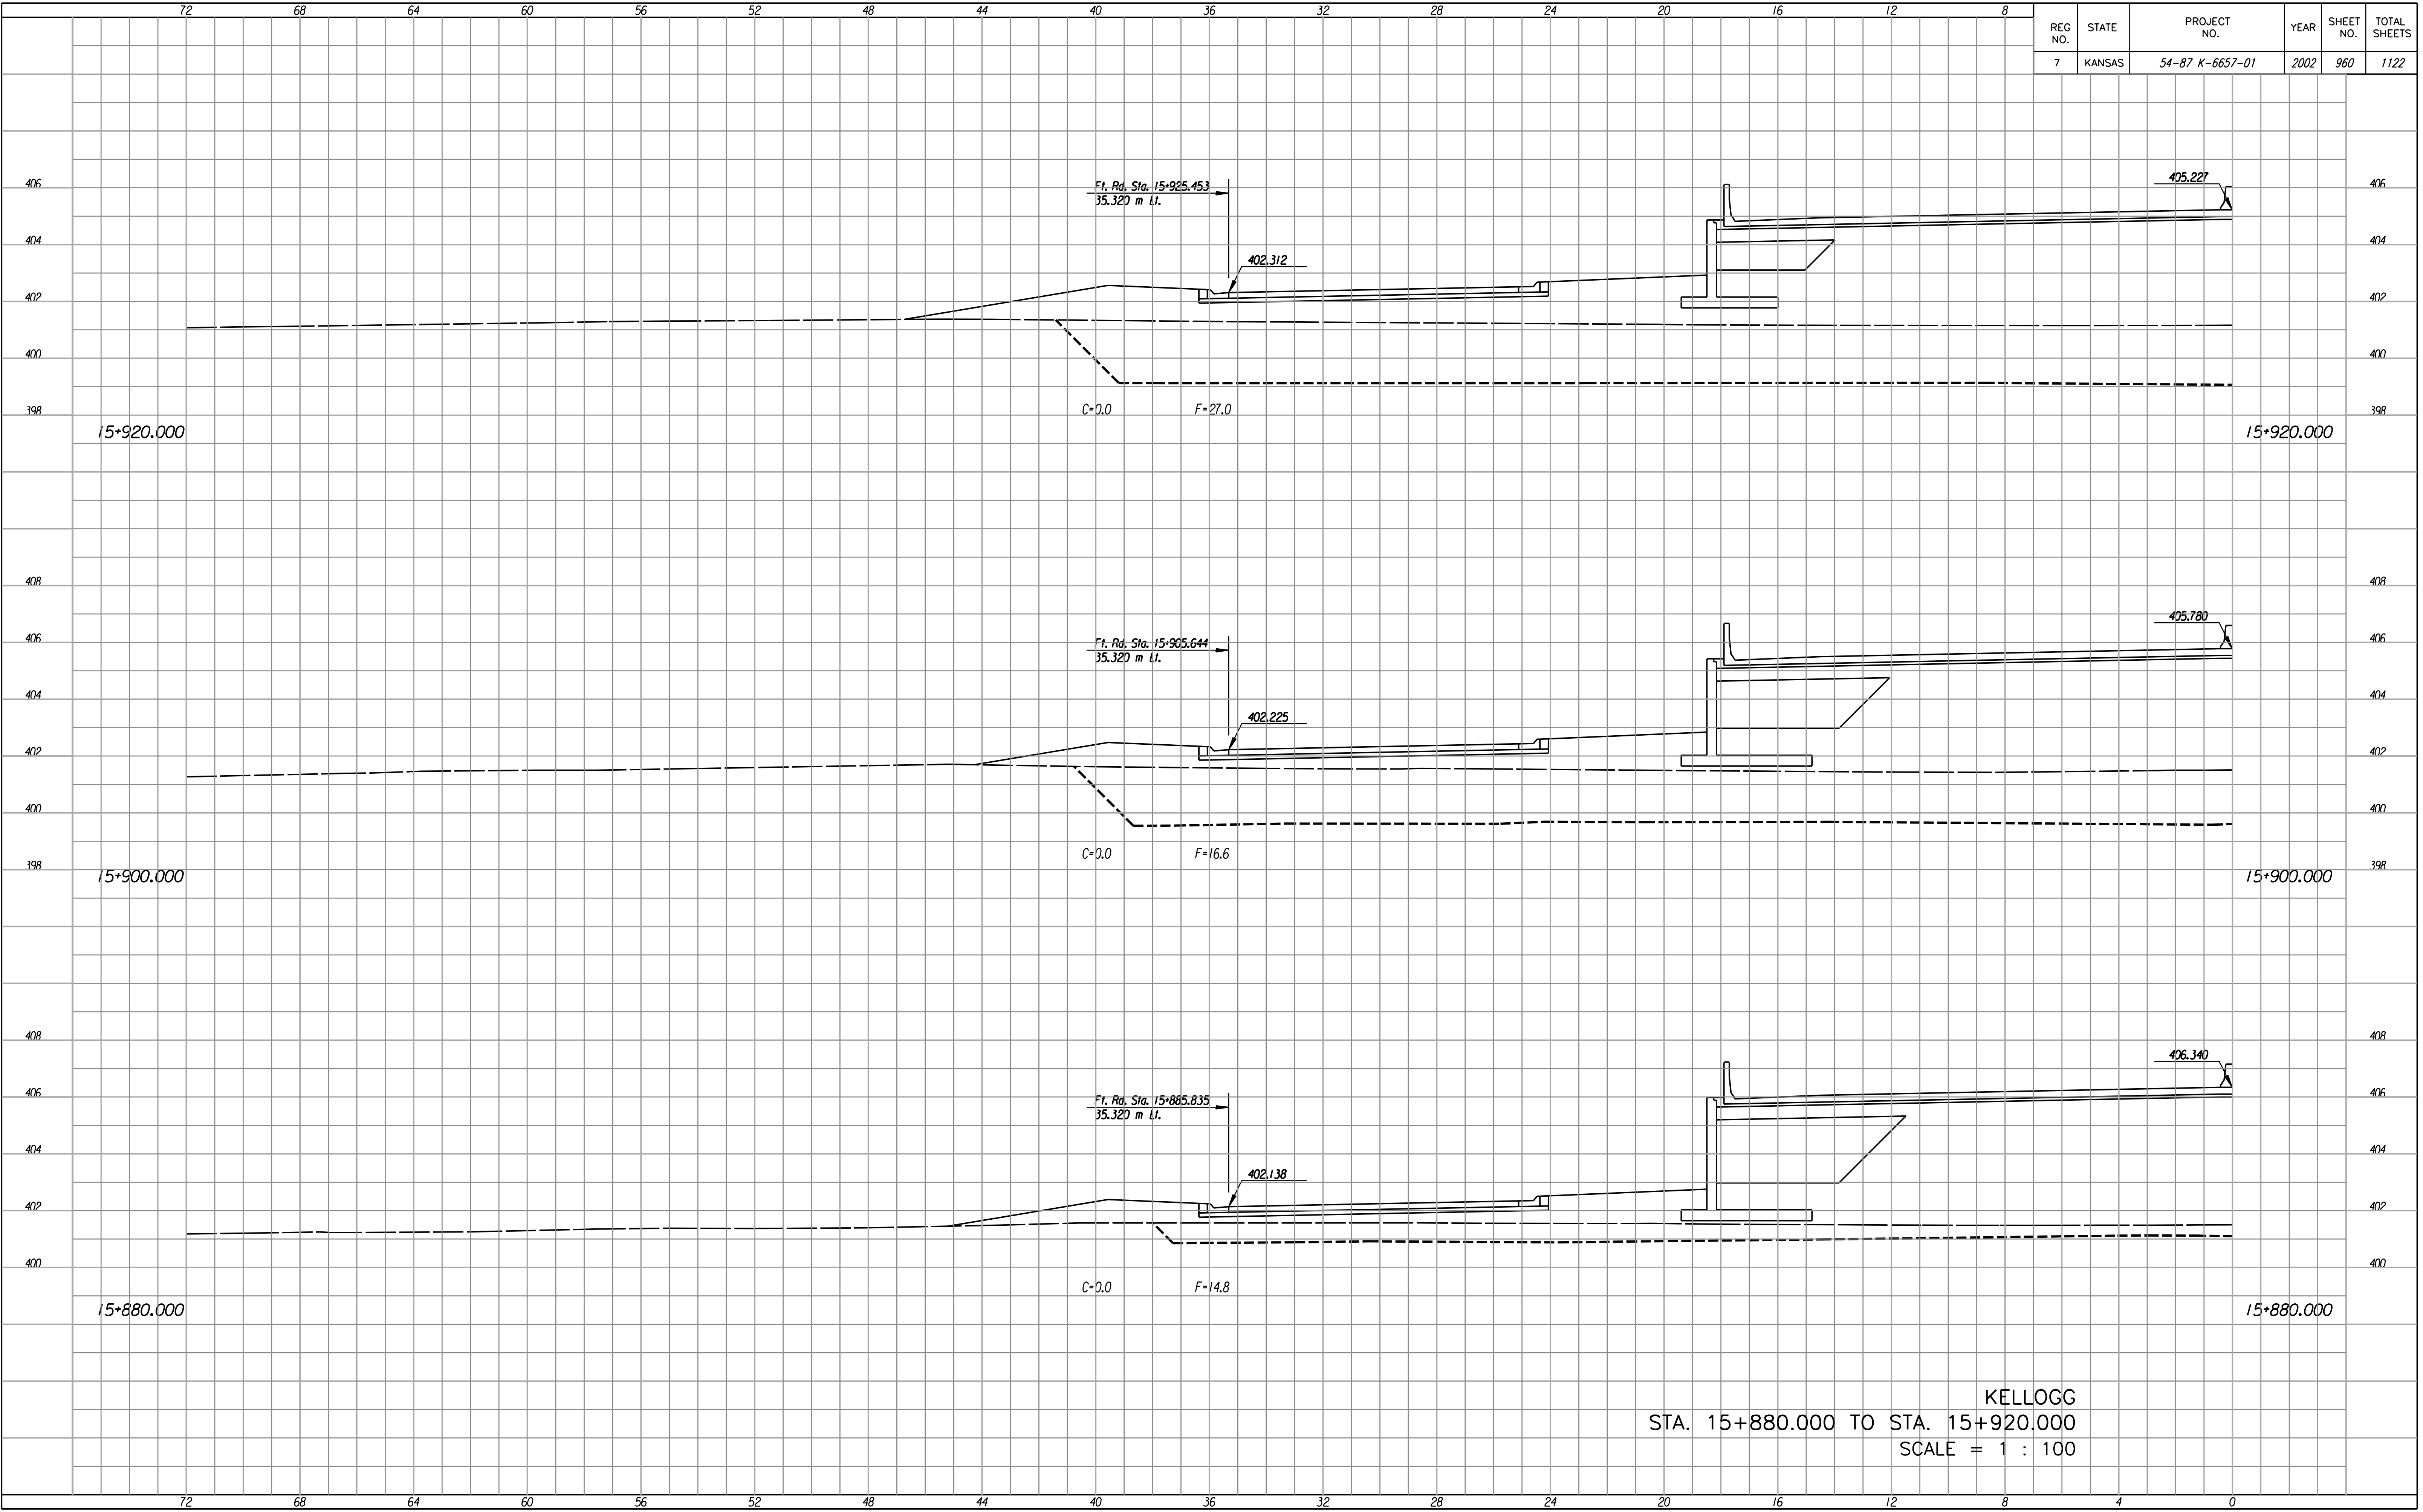

KELLOGG  
 STA. 15+880.000 TO STA. 15+920.000  
 SCALE = 1 : 100

Last Rev : 10-12-07 By: gdr  
 Scale : 100  
 Design File : I:\1997\97362\15-Builds\ dgn\ 5\ 5\ 0960-Mainline-ss158800.dgn