


| REG. NO. | STATE  | PROJECT NO.     | YEAR | SHEET NO. | TOTAL SHEETS |
|----------|--------|-----------------|------|-----------|--------------|
| 7        | KANSAS | 54-87 K-6657-01 | 2002 | 961       | 1122         |

| FINAL SURVEY NO. | BY | DATE |
|------------------|----|------|
|                  |    |      |

Last Rev : 10-12-07 By: gdr  
 Scale : 100  
 Design File : I:\1997\97362\15-Builds\ dgn\ 5\ 5\ 0961-Mainline-ss15880Pl.dgn

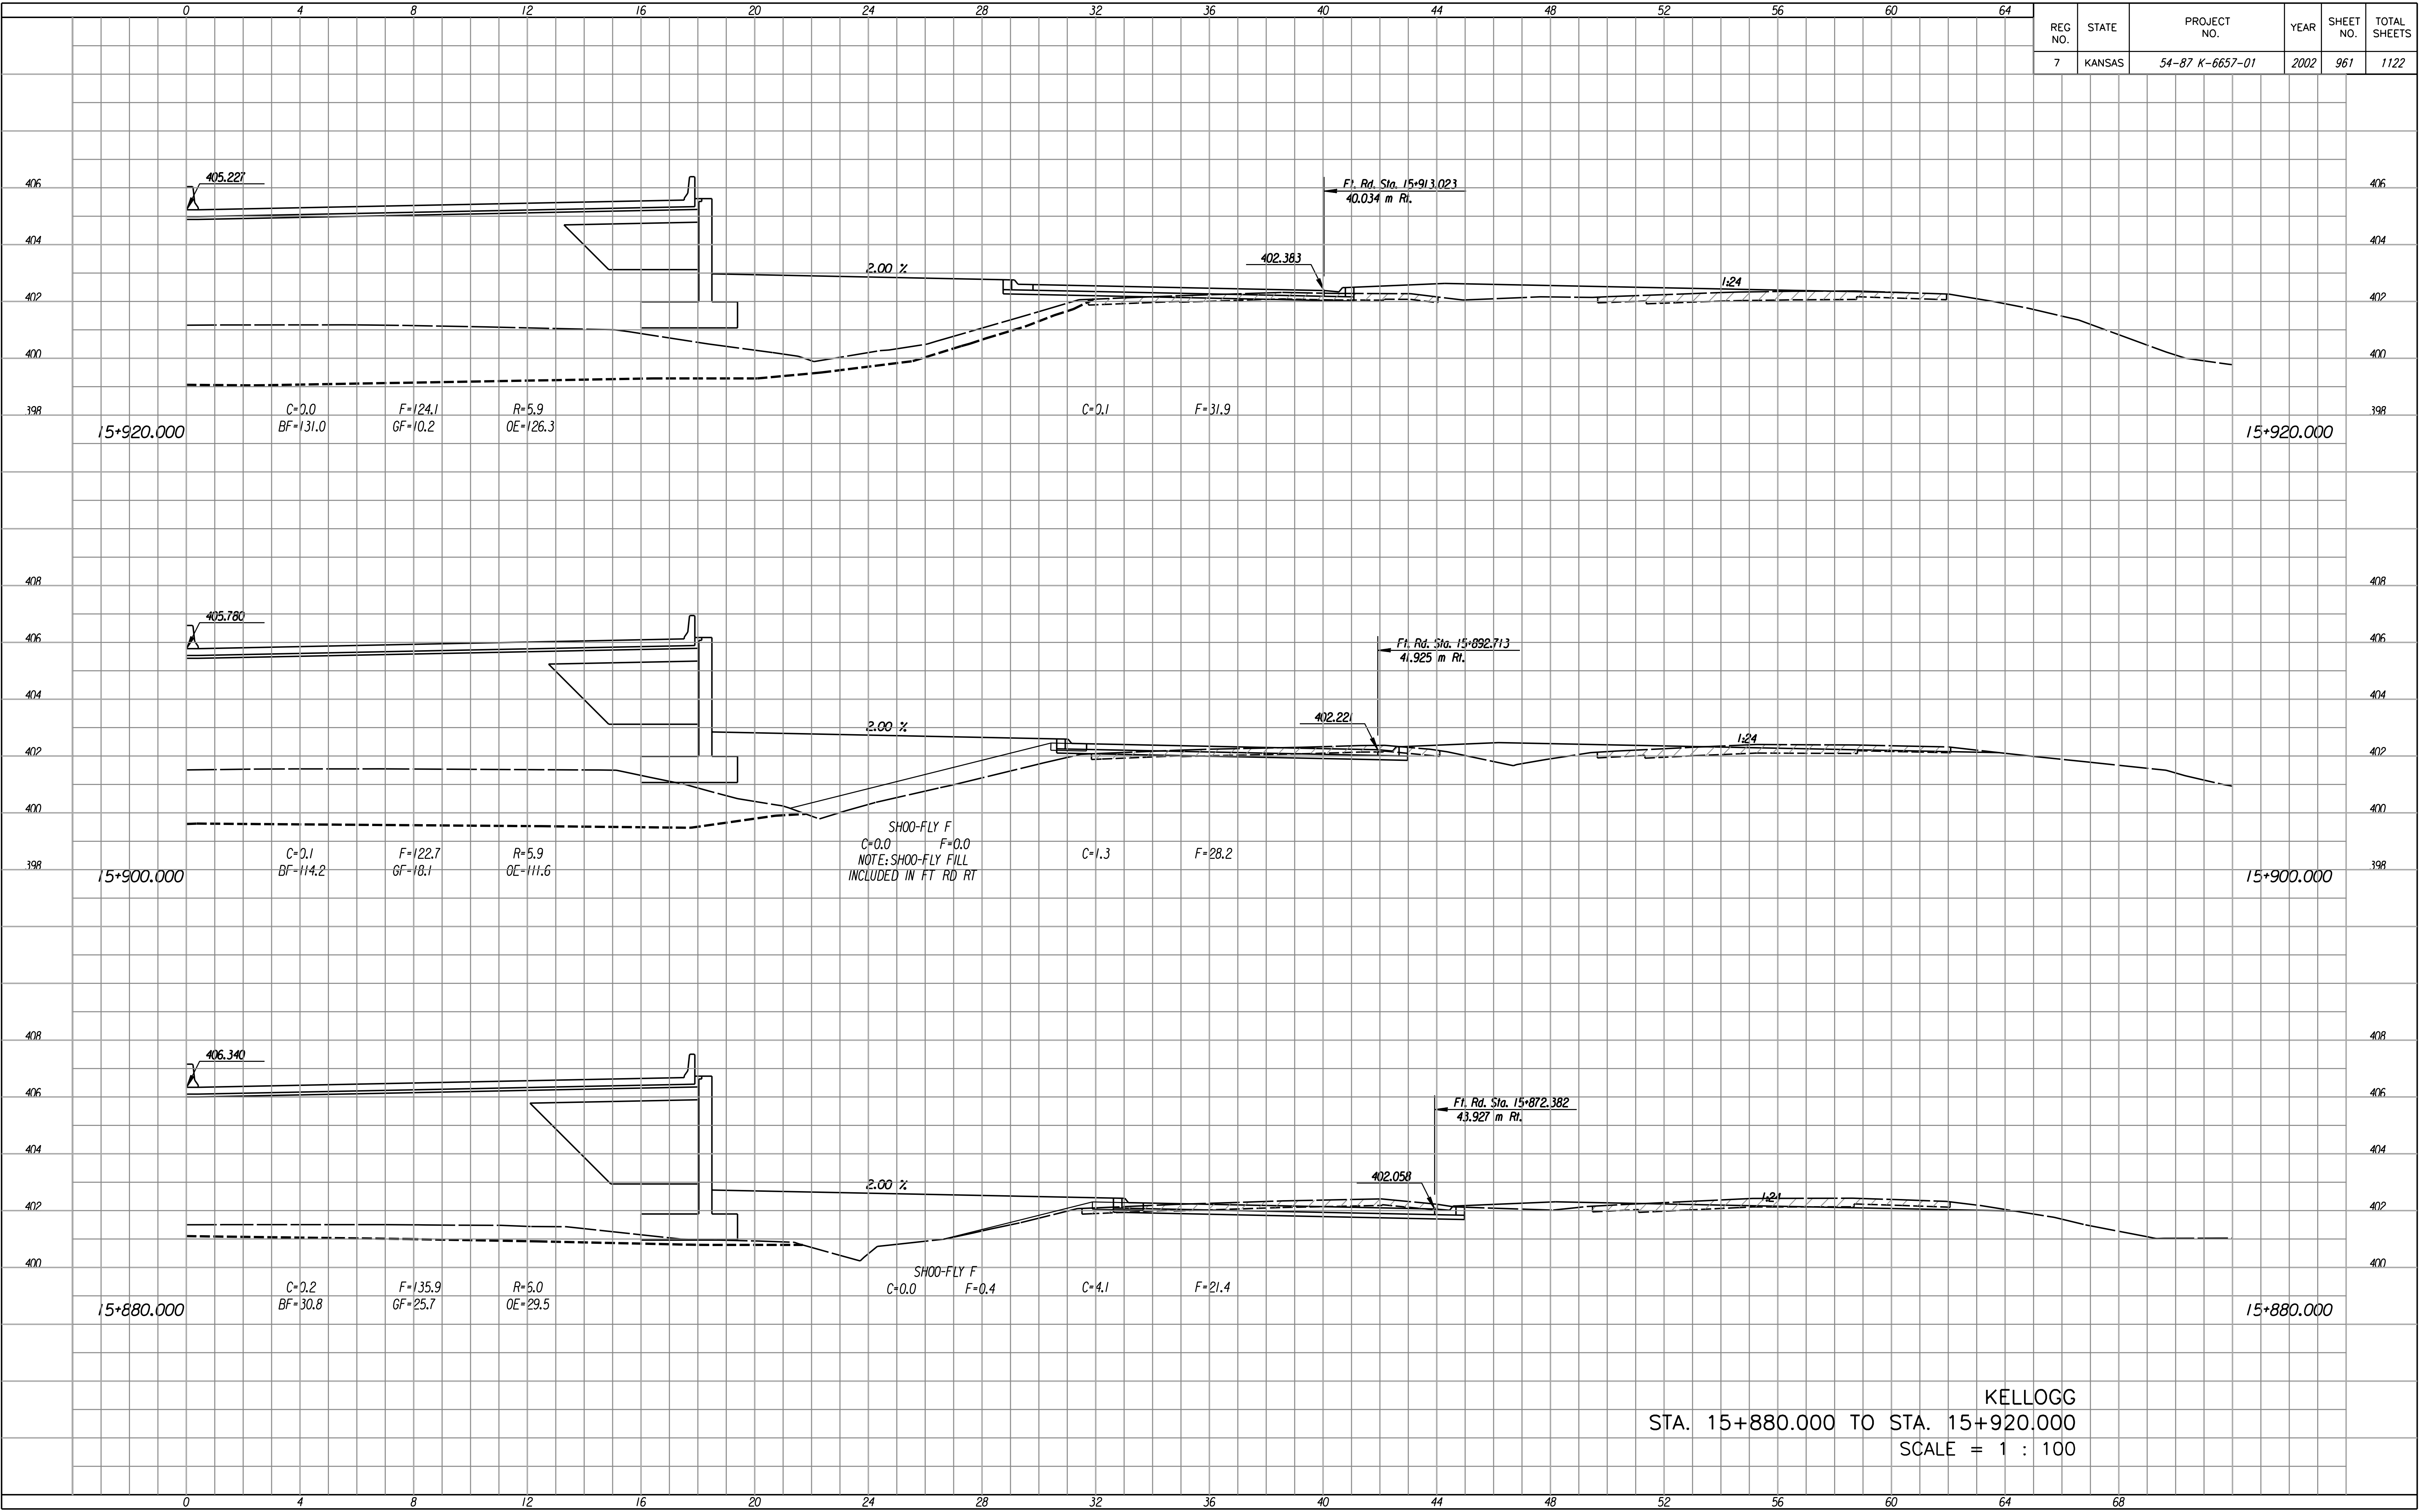

KELLOGG  
 STA. 15+880.000 TO STA. 15+920.000  
 SCALE = 1 : 100