


REG. NO.	STATE	PROJECT NO.	YEAR	SHEET NO.	TOTAL SHEETS
7	KANSAS	54-87 K-6657-01	2002	965	1122

FINAL SURVEY NO.	DATE
SURVEYED	BY
PLOTTED	DATE
TEMPLATE	BY
AREAS	DATE
CHECKED	BY
AREAS	DATE

Last Rev : 10-12-07 By: gdr  
 Scale : 100  
 Design File : I:\1997\97362\15-Builds\dgn\5\151-0965-Mainline-ss1602001.dgn

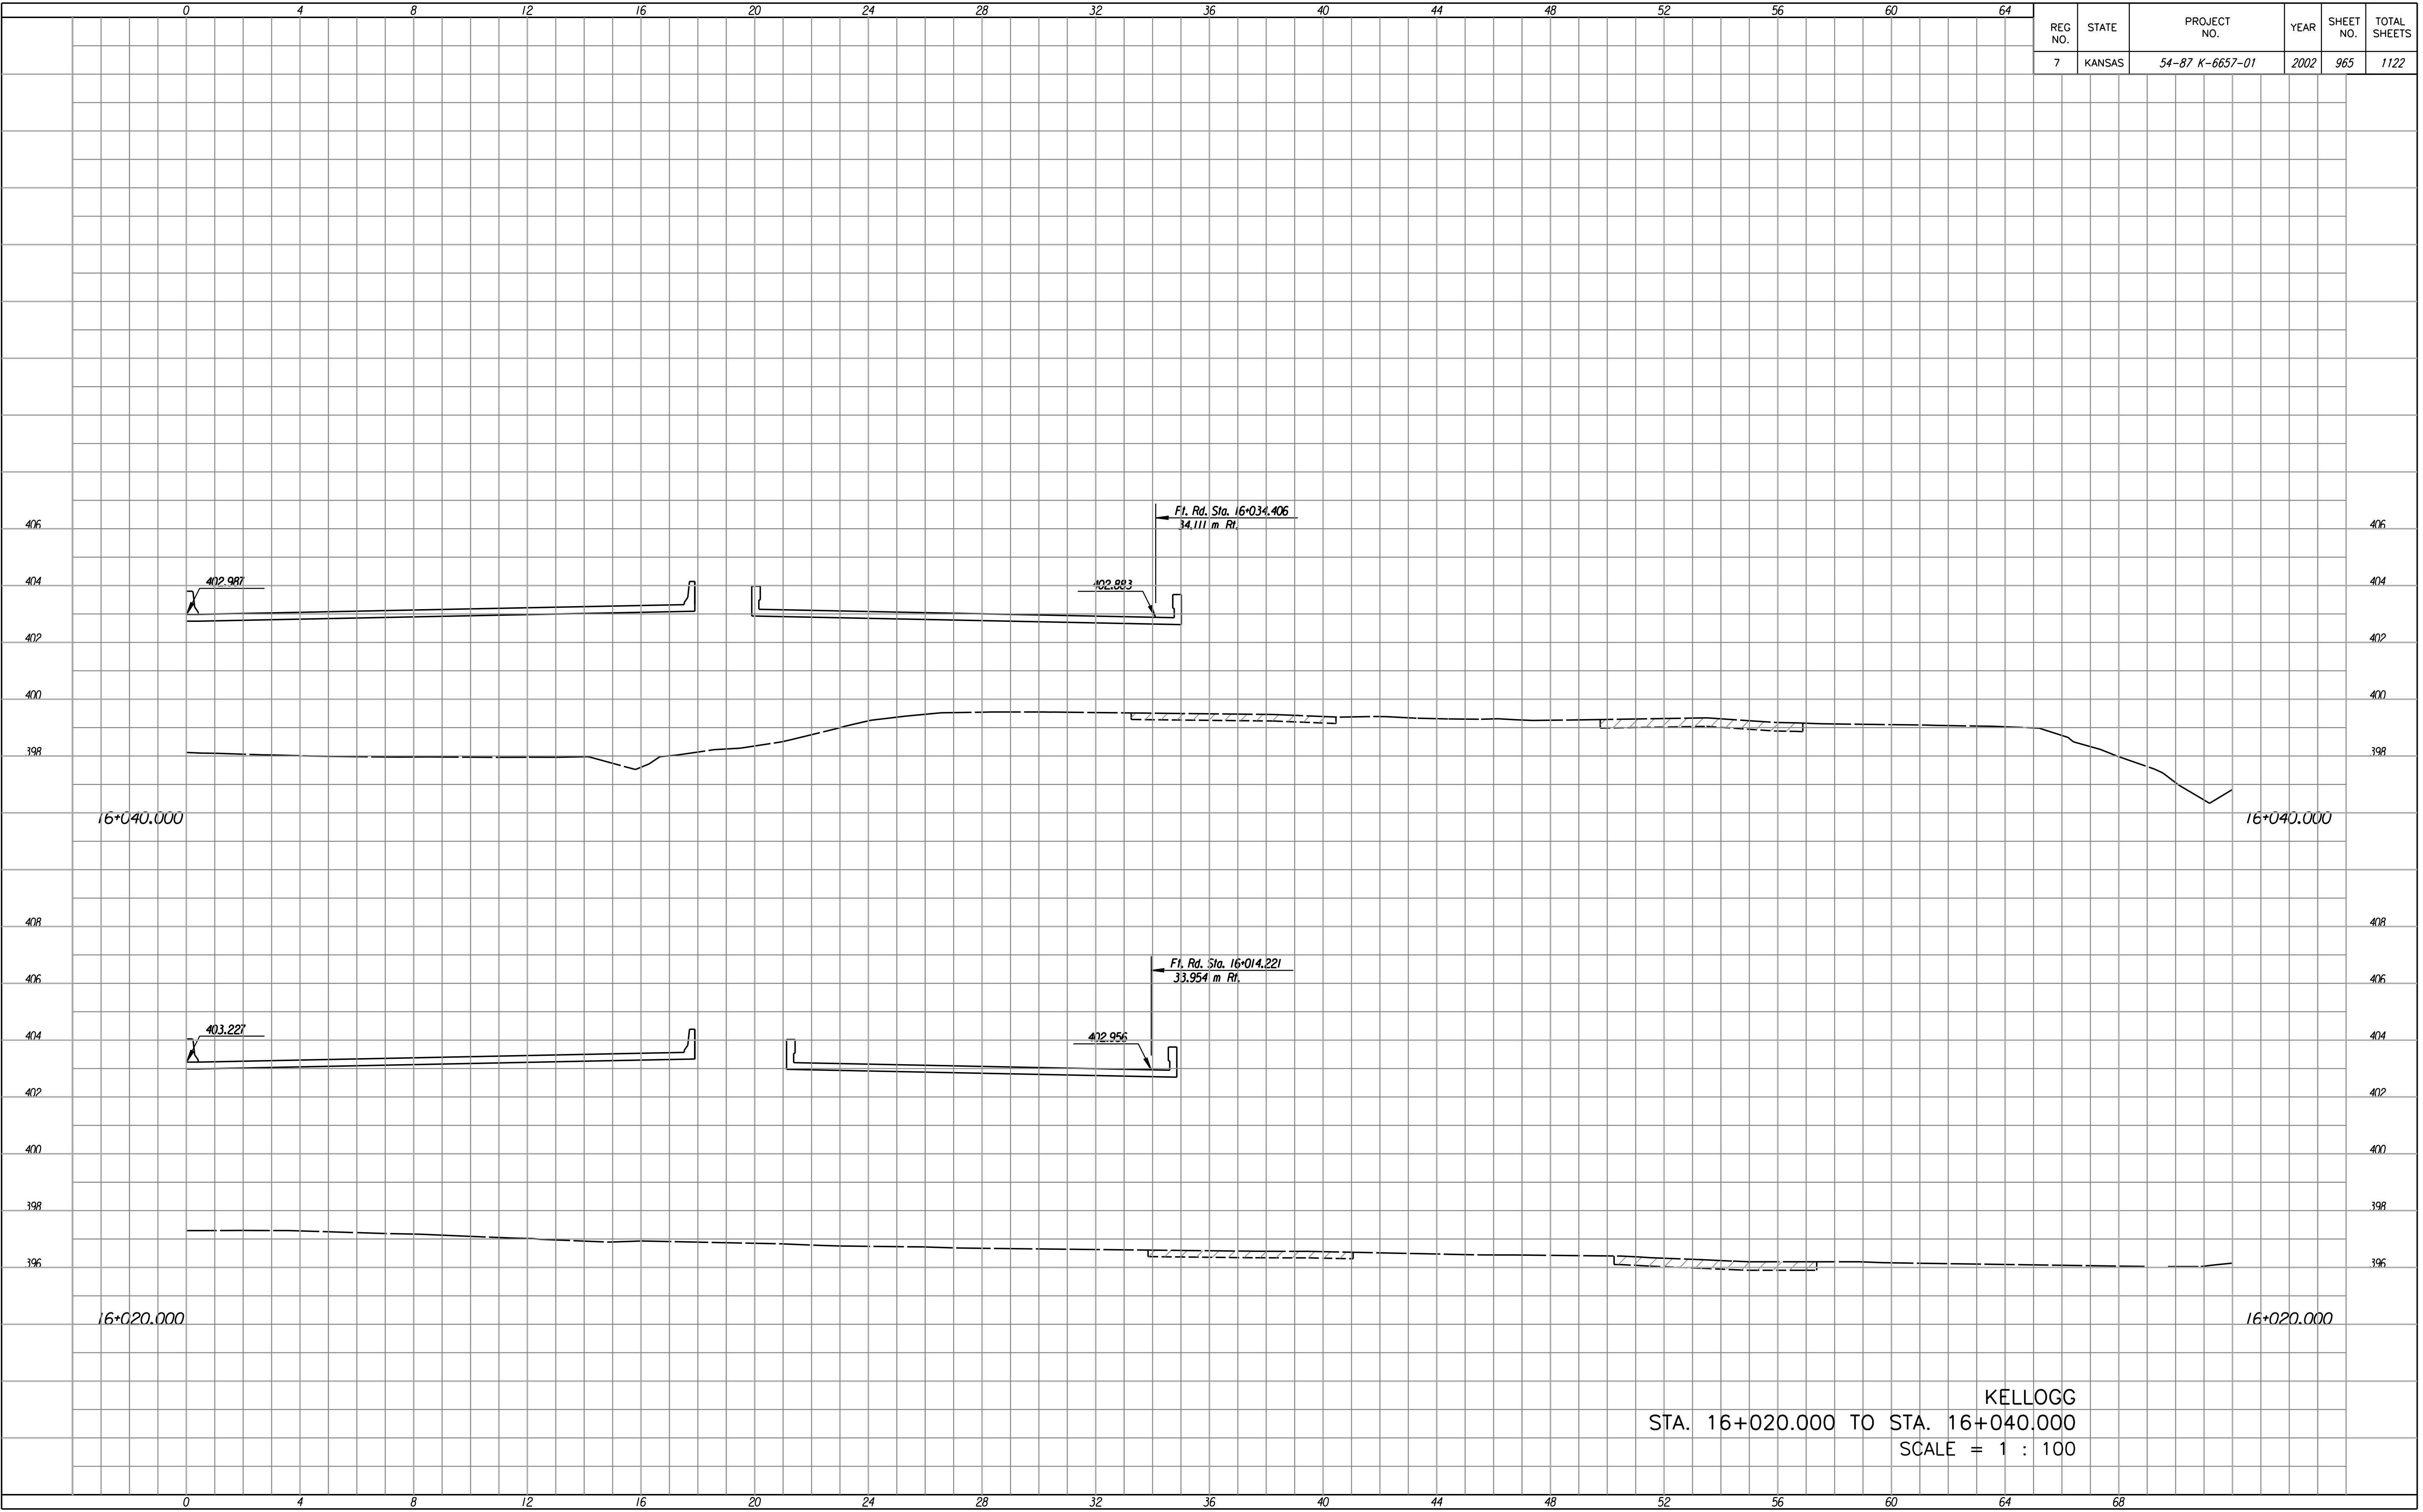

KELLOGG  
 STA. 16+020.000 TO STA. 16+040.000  
 SCALE = 1 : 100