


REG. NO.	STATE	PROJECT NO.	YEAR	SHEET NO.	TOTAL SHEETS
7	KANSAS	54-87 K-6657-01	2002	966	1122

FINAL SURVEY NO.	BY	DATE
SURVEYED		
PLOTTED		
TEMPLATE		
AREAS		
CHECKED		

Last Rev : 10-12-07 By: gdr
 Scale : 100
 Design File : I:\1997\97362\15-Builds\ dgn\ 5\ 5\ 0966-Mainline-ss16080L.dgn

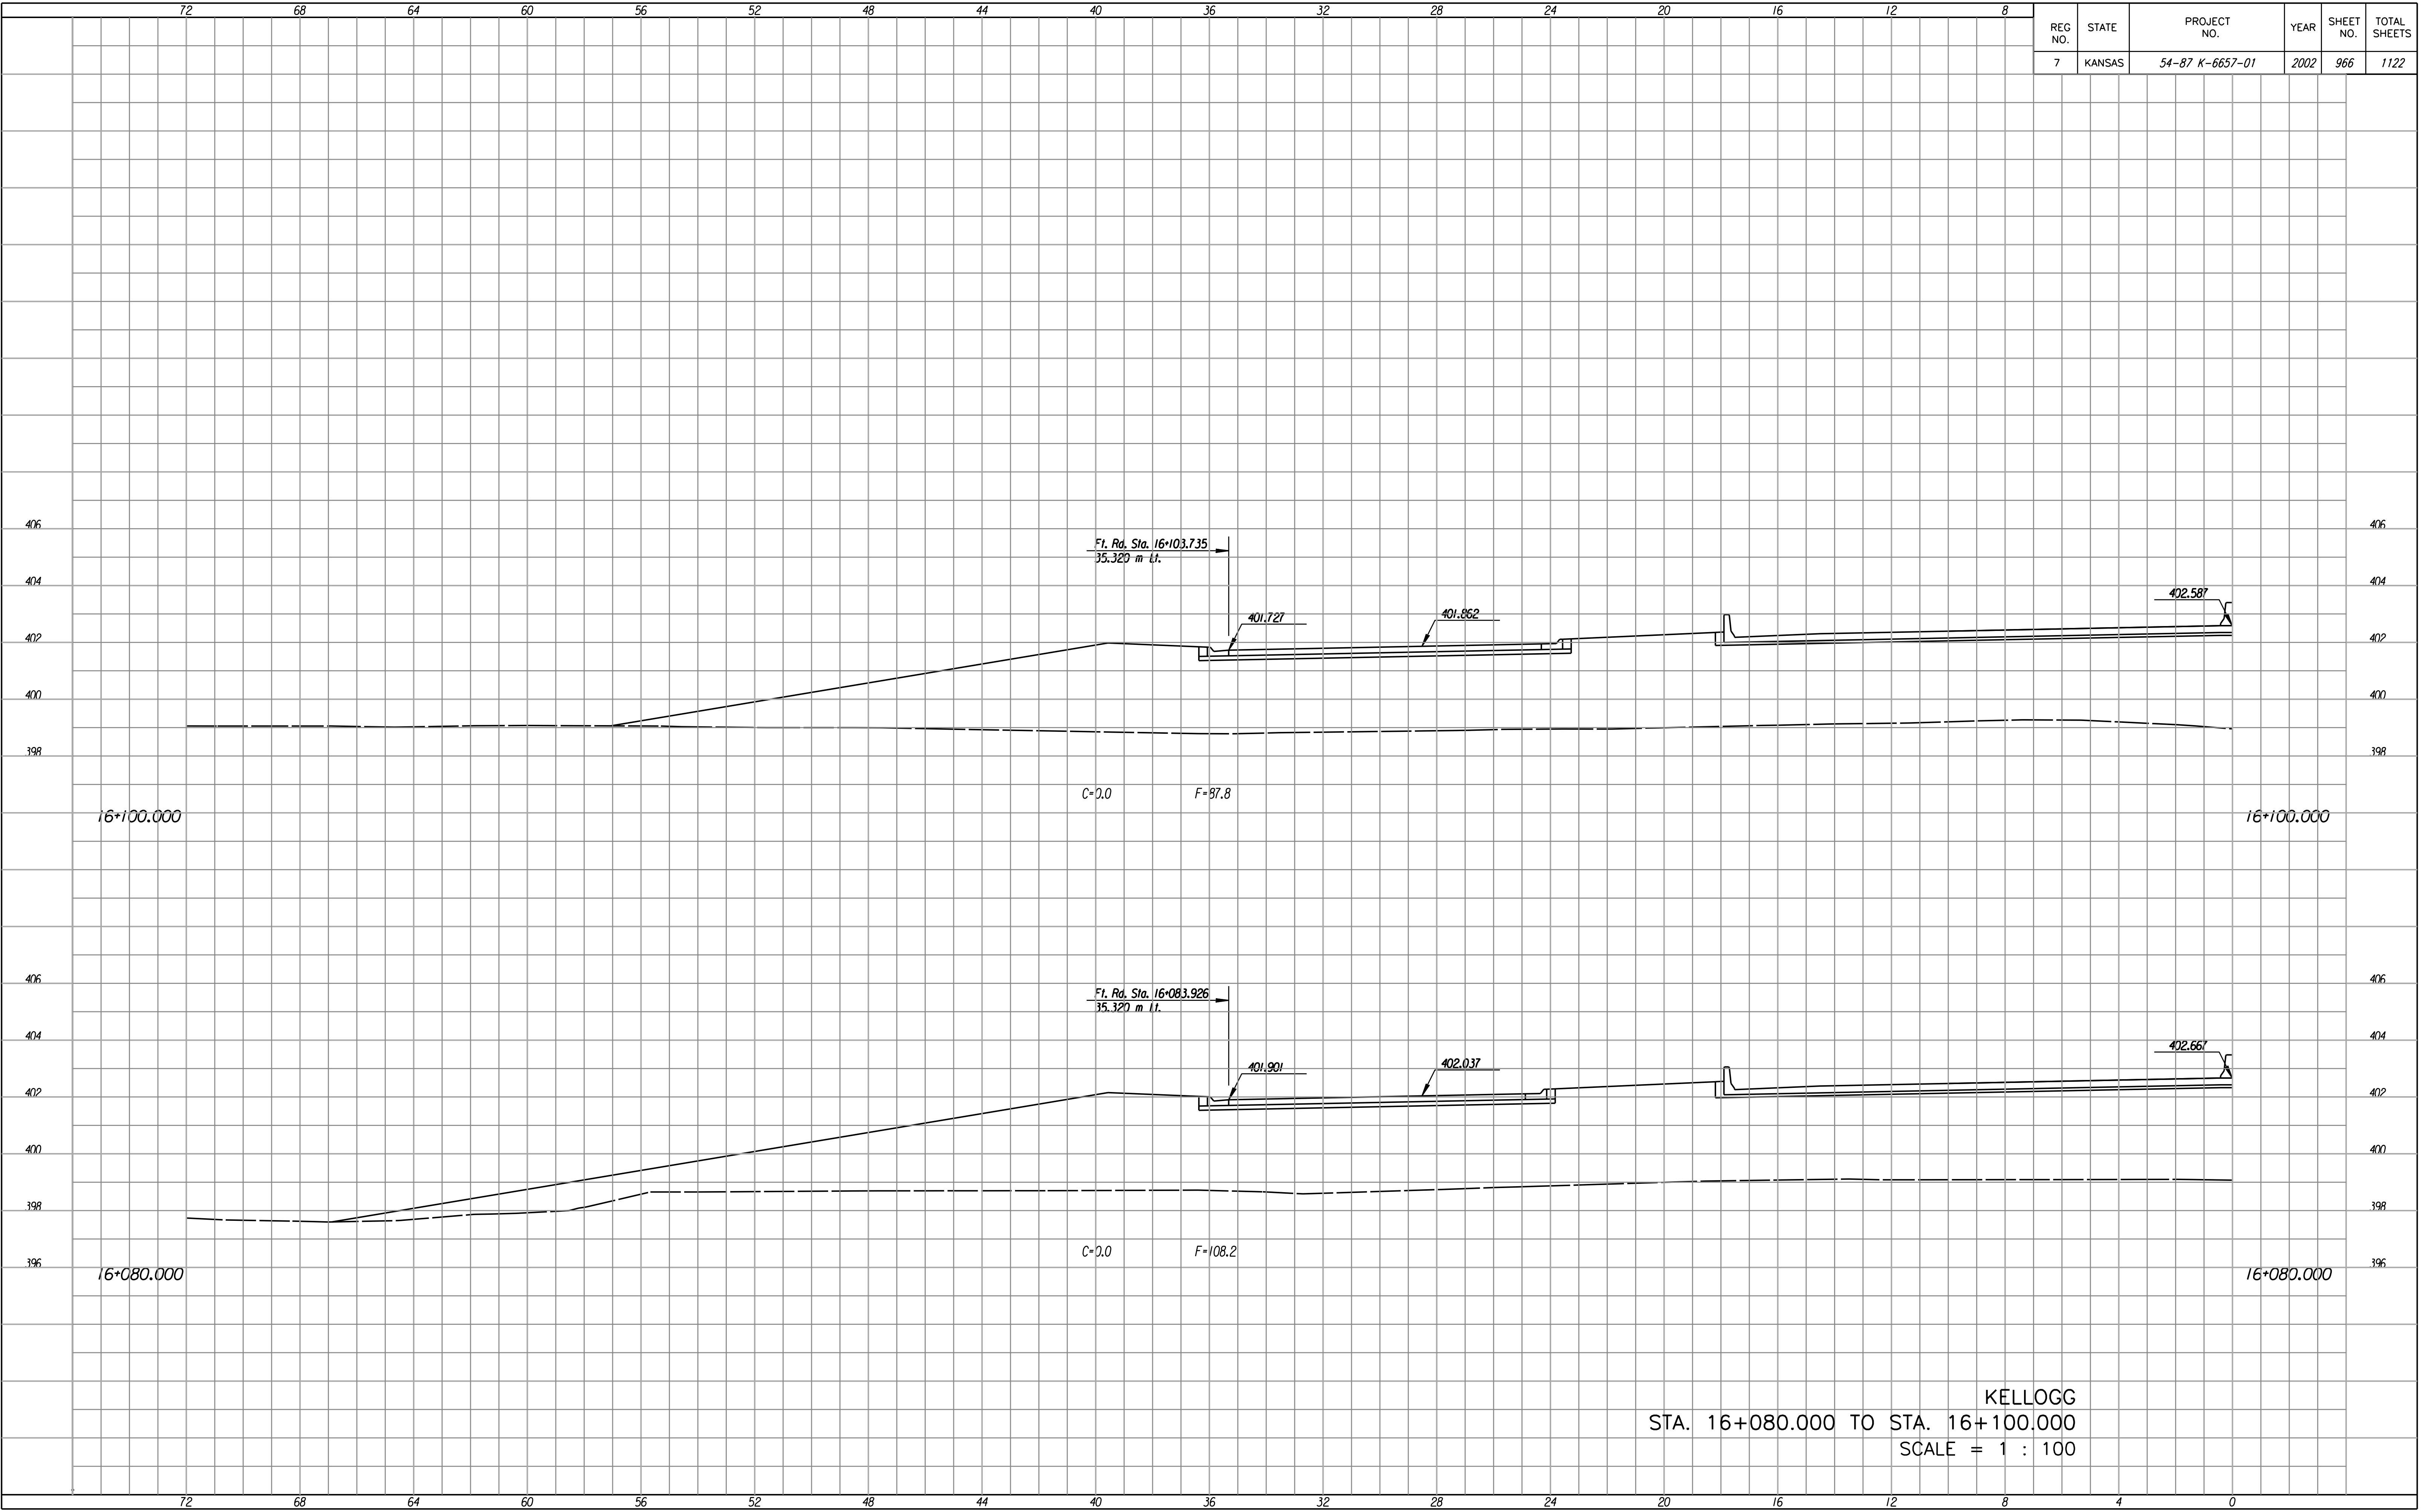

KELLOGG
 STA. 16+080.000 TO STA. 16+100.000
 SCALE = 1 : 100