


REG. NO.	STATE	PROJECT NO.	YEAR	SHEET NO.	TOTAL SHEETS
7	KANSAS	54-87 K-6657-01	2002	998	1122

FINAL SURVEY NO.	BY	DATE
SURVEYED		
PLOTTED		
TEMPLATE		
AREAS		
CHECKED		

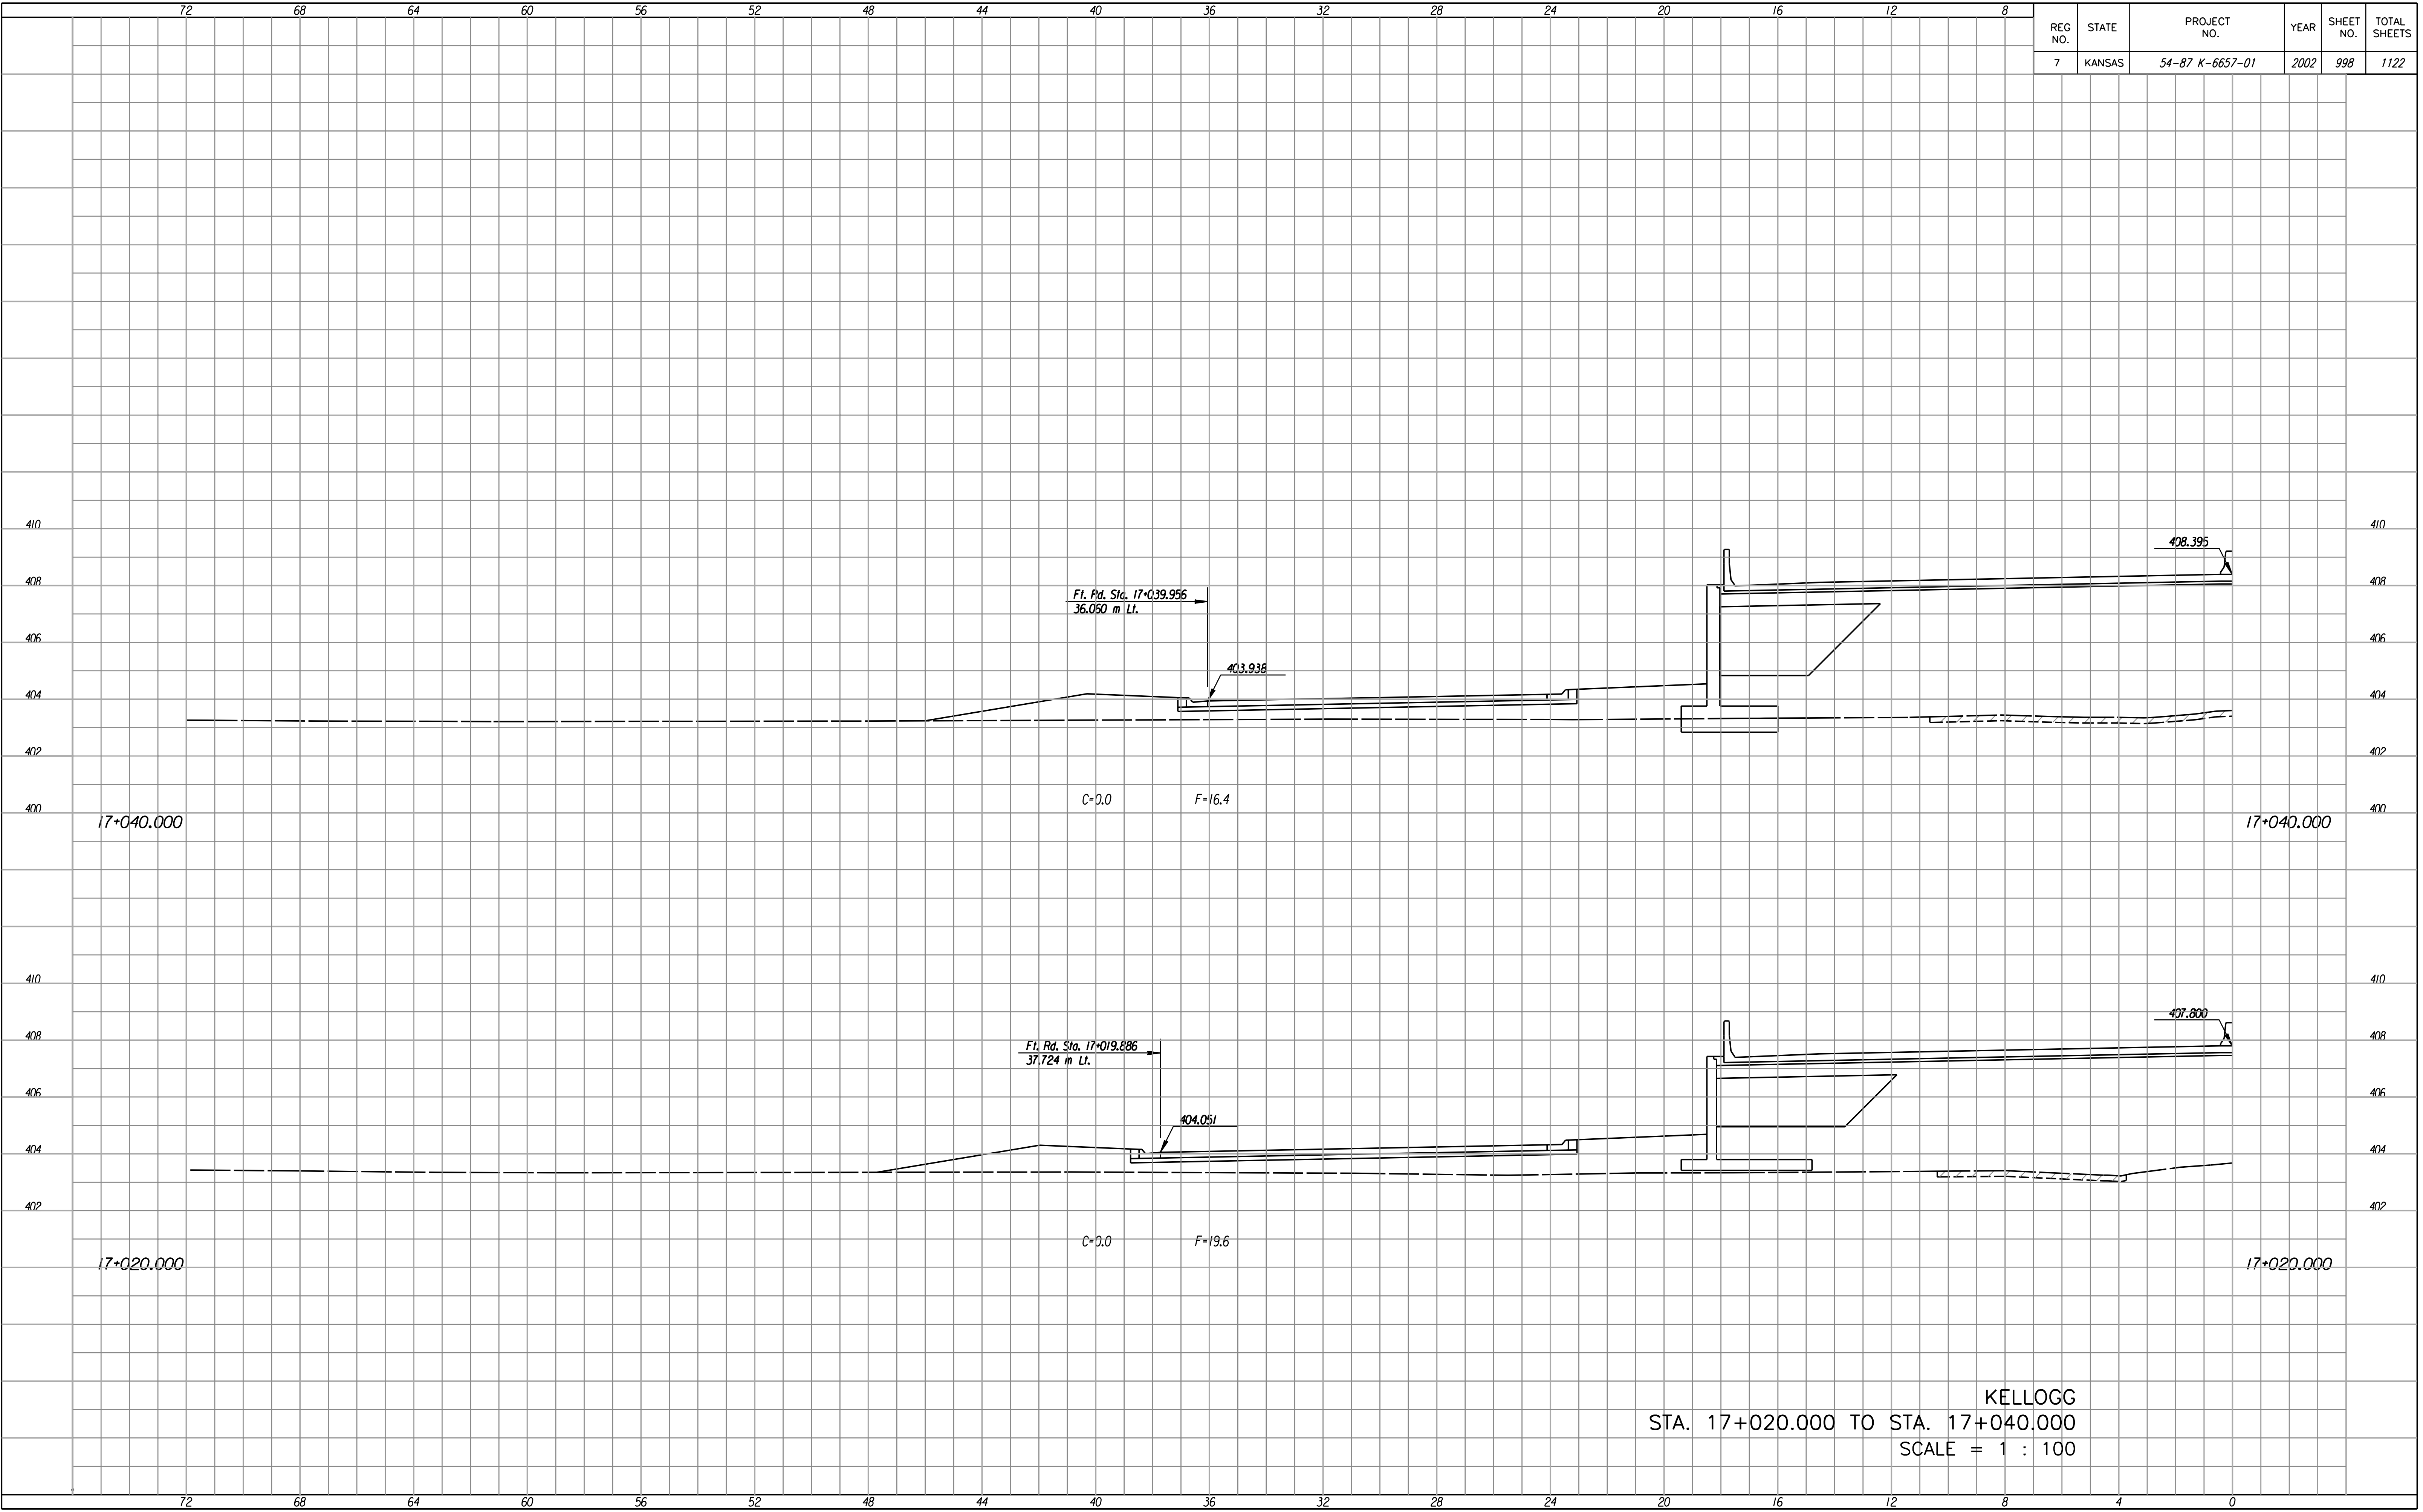

Last Rev : 10-12-07 By: gdr  
 Scale : 100  
 Design File : I:\1997\97362\ls-bonits.dgn 5/5/0998-Monline-xst7020L.dgn

KELLOGG  
 STA. 17+020.000 TO STA. 17+040.000  
 SCALE = 1 : 100