


REG NO.	STATE	PROJECT NO.	YEAR	SHEET NO.	TOTAL SHEETS
7	KANSAS	54-87 K-6657-01	2002	1049	1122

FINAL SURVEY NO.	BY	DATE
SURVEYED		
PLOTTED		
NOTE BOOK		
TEMPLATE		
AREAS		
CHECKED		

Plotted By :  
 Sheet # :  
 Scale = 1 : 100  
 Design File : i:/1997/97362/15-Builds/dgn's/Vol.5/Stl.1049-Cowskin-KS4940left.dgn

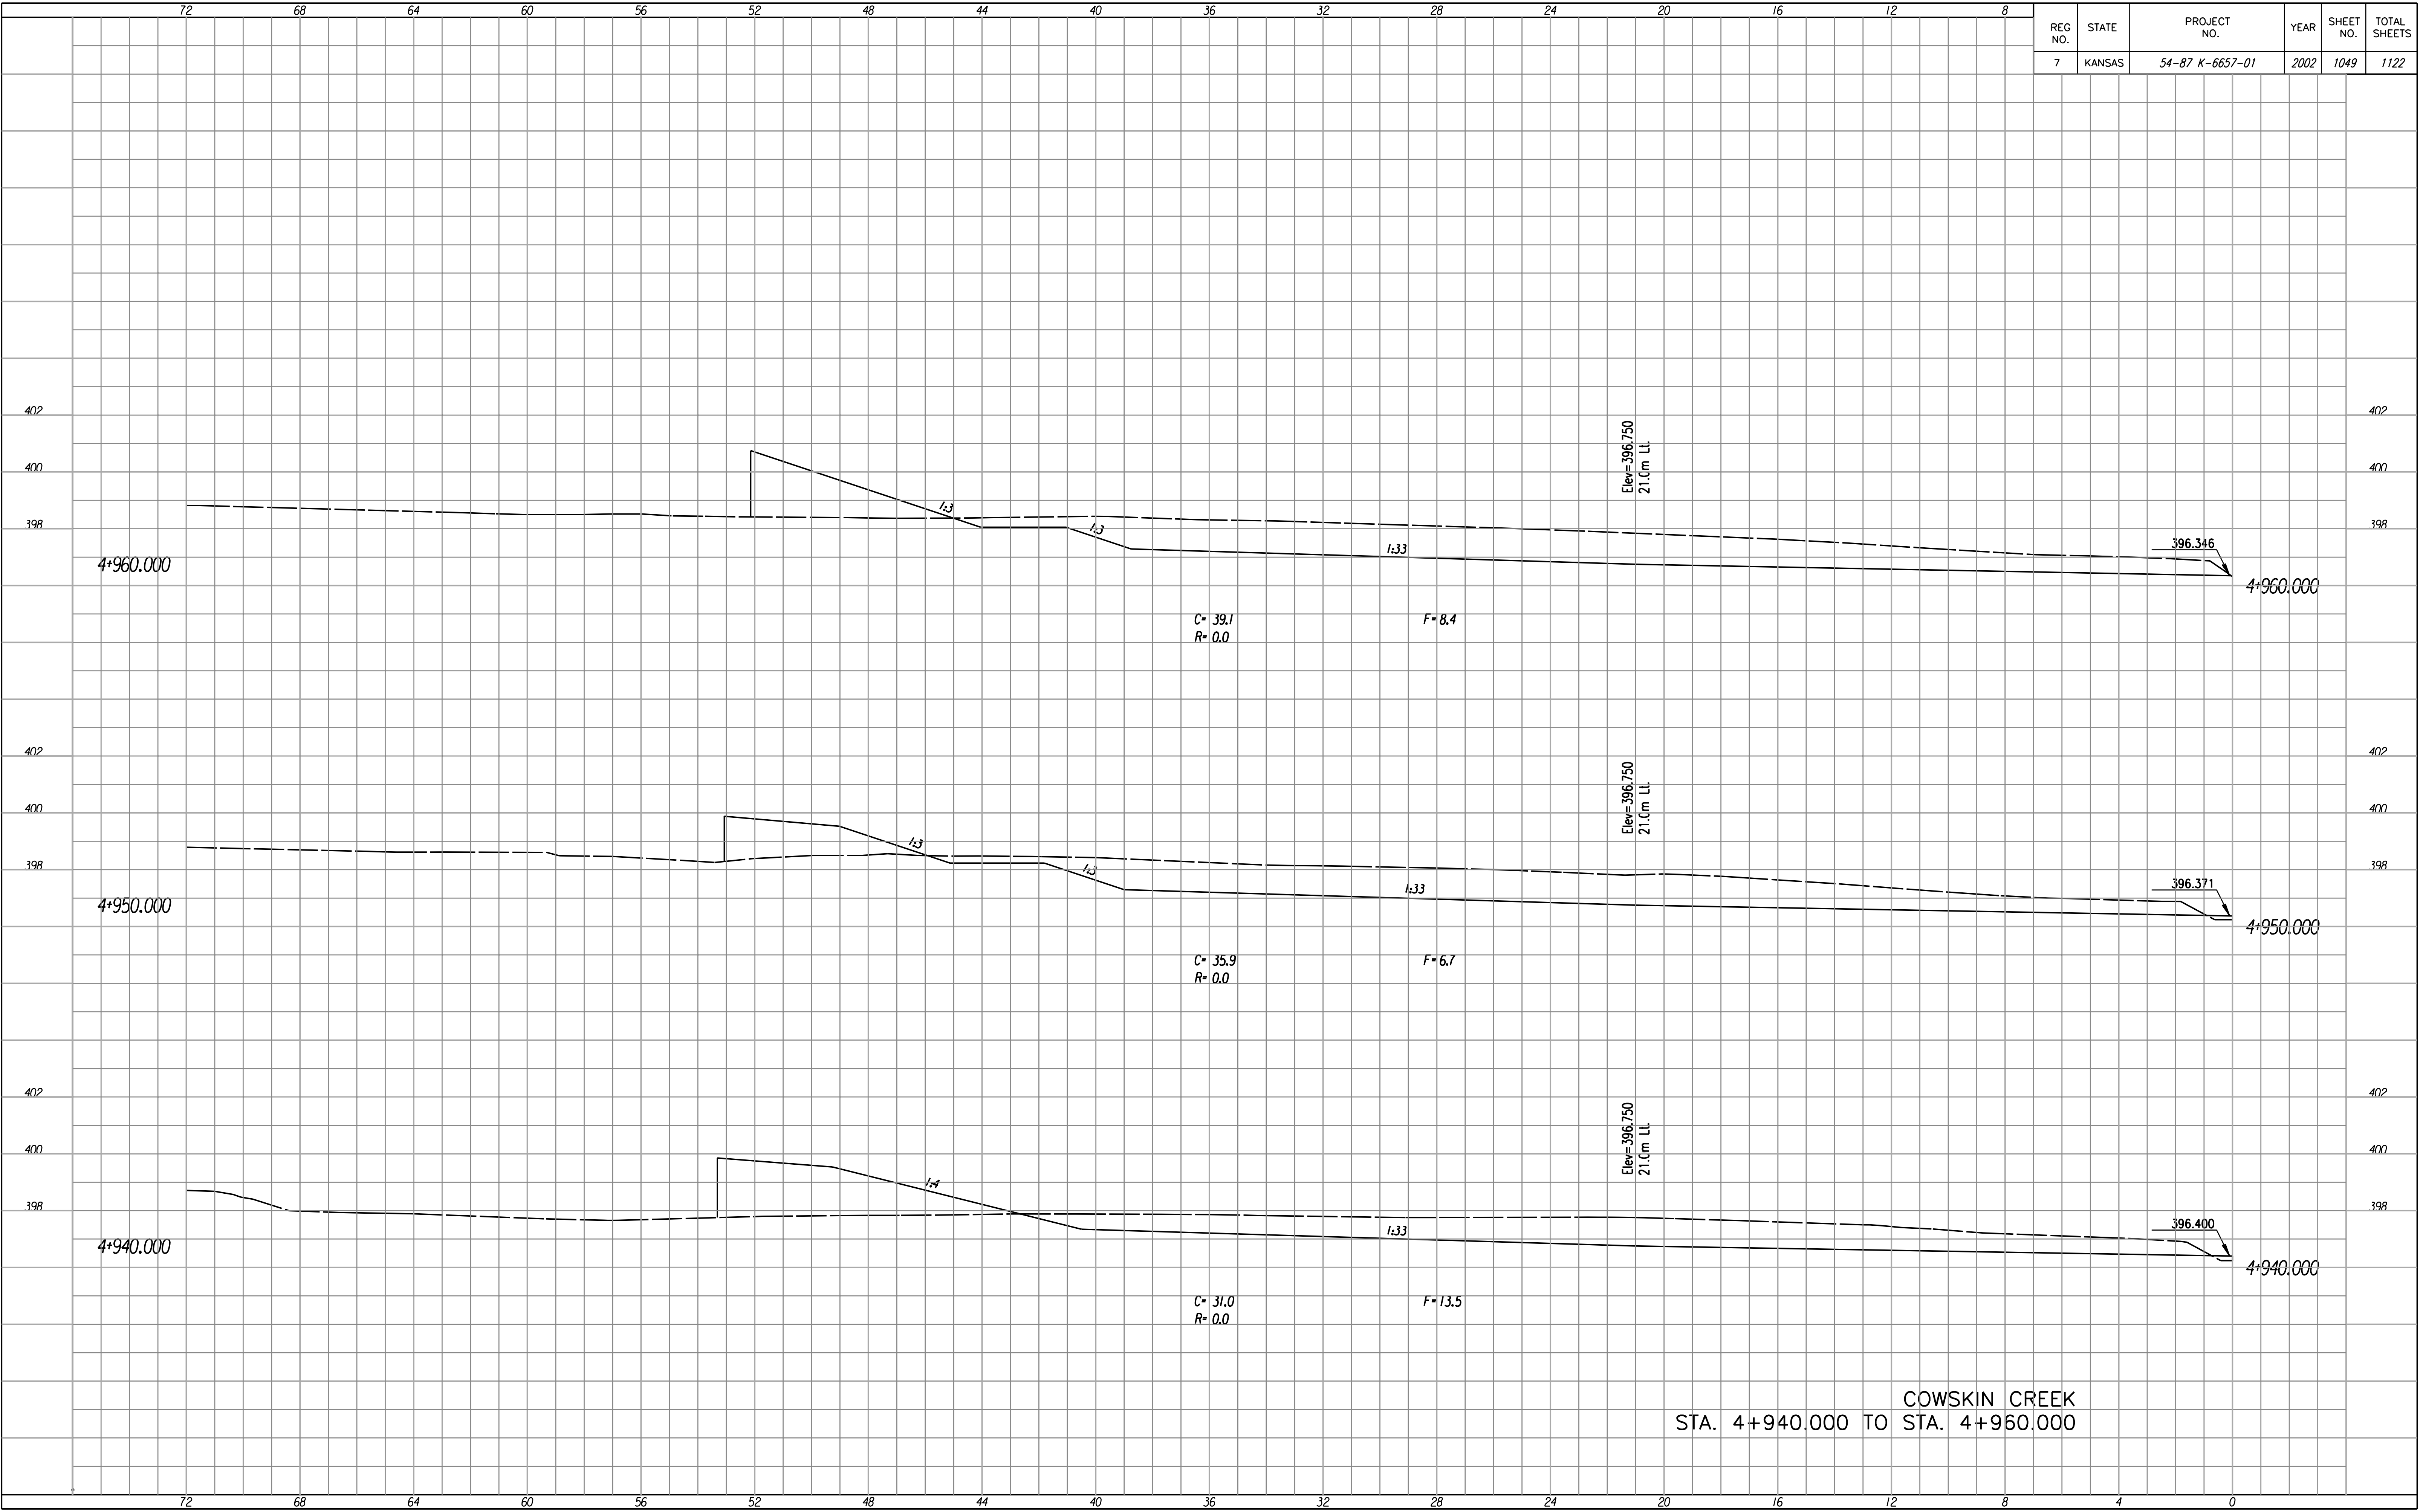

COWSKIN CREEK  
 STA. 4+940.000 TO STA. 4+960.000