


REG. NO.	STATE	PROJECT NO.	YEAR	SHEET NO.	TOTAL SHEETS
7	KANSAS	54-87 K-6657-01	2002	1050	1122

FINAL SURVEY NO.	BY	DATE

Plotted By :
 Sheet :
 Design File : i:/1997/97362/ls-Ballis.dgn \$/101.5/Str_1050-Cowskin-KS9490Right.dgn
 Scale = 1 : 100

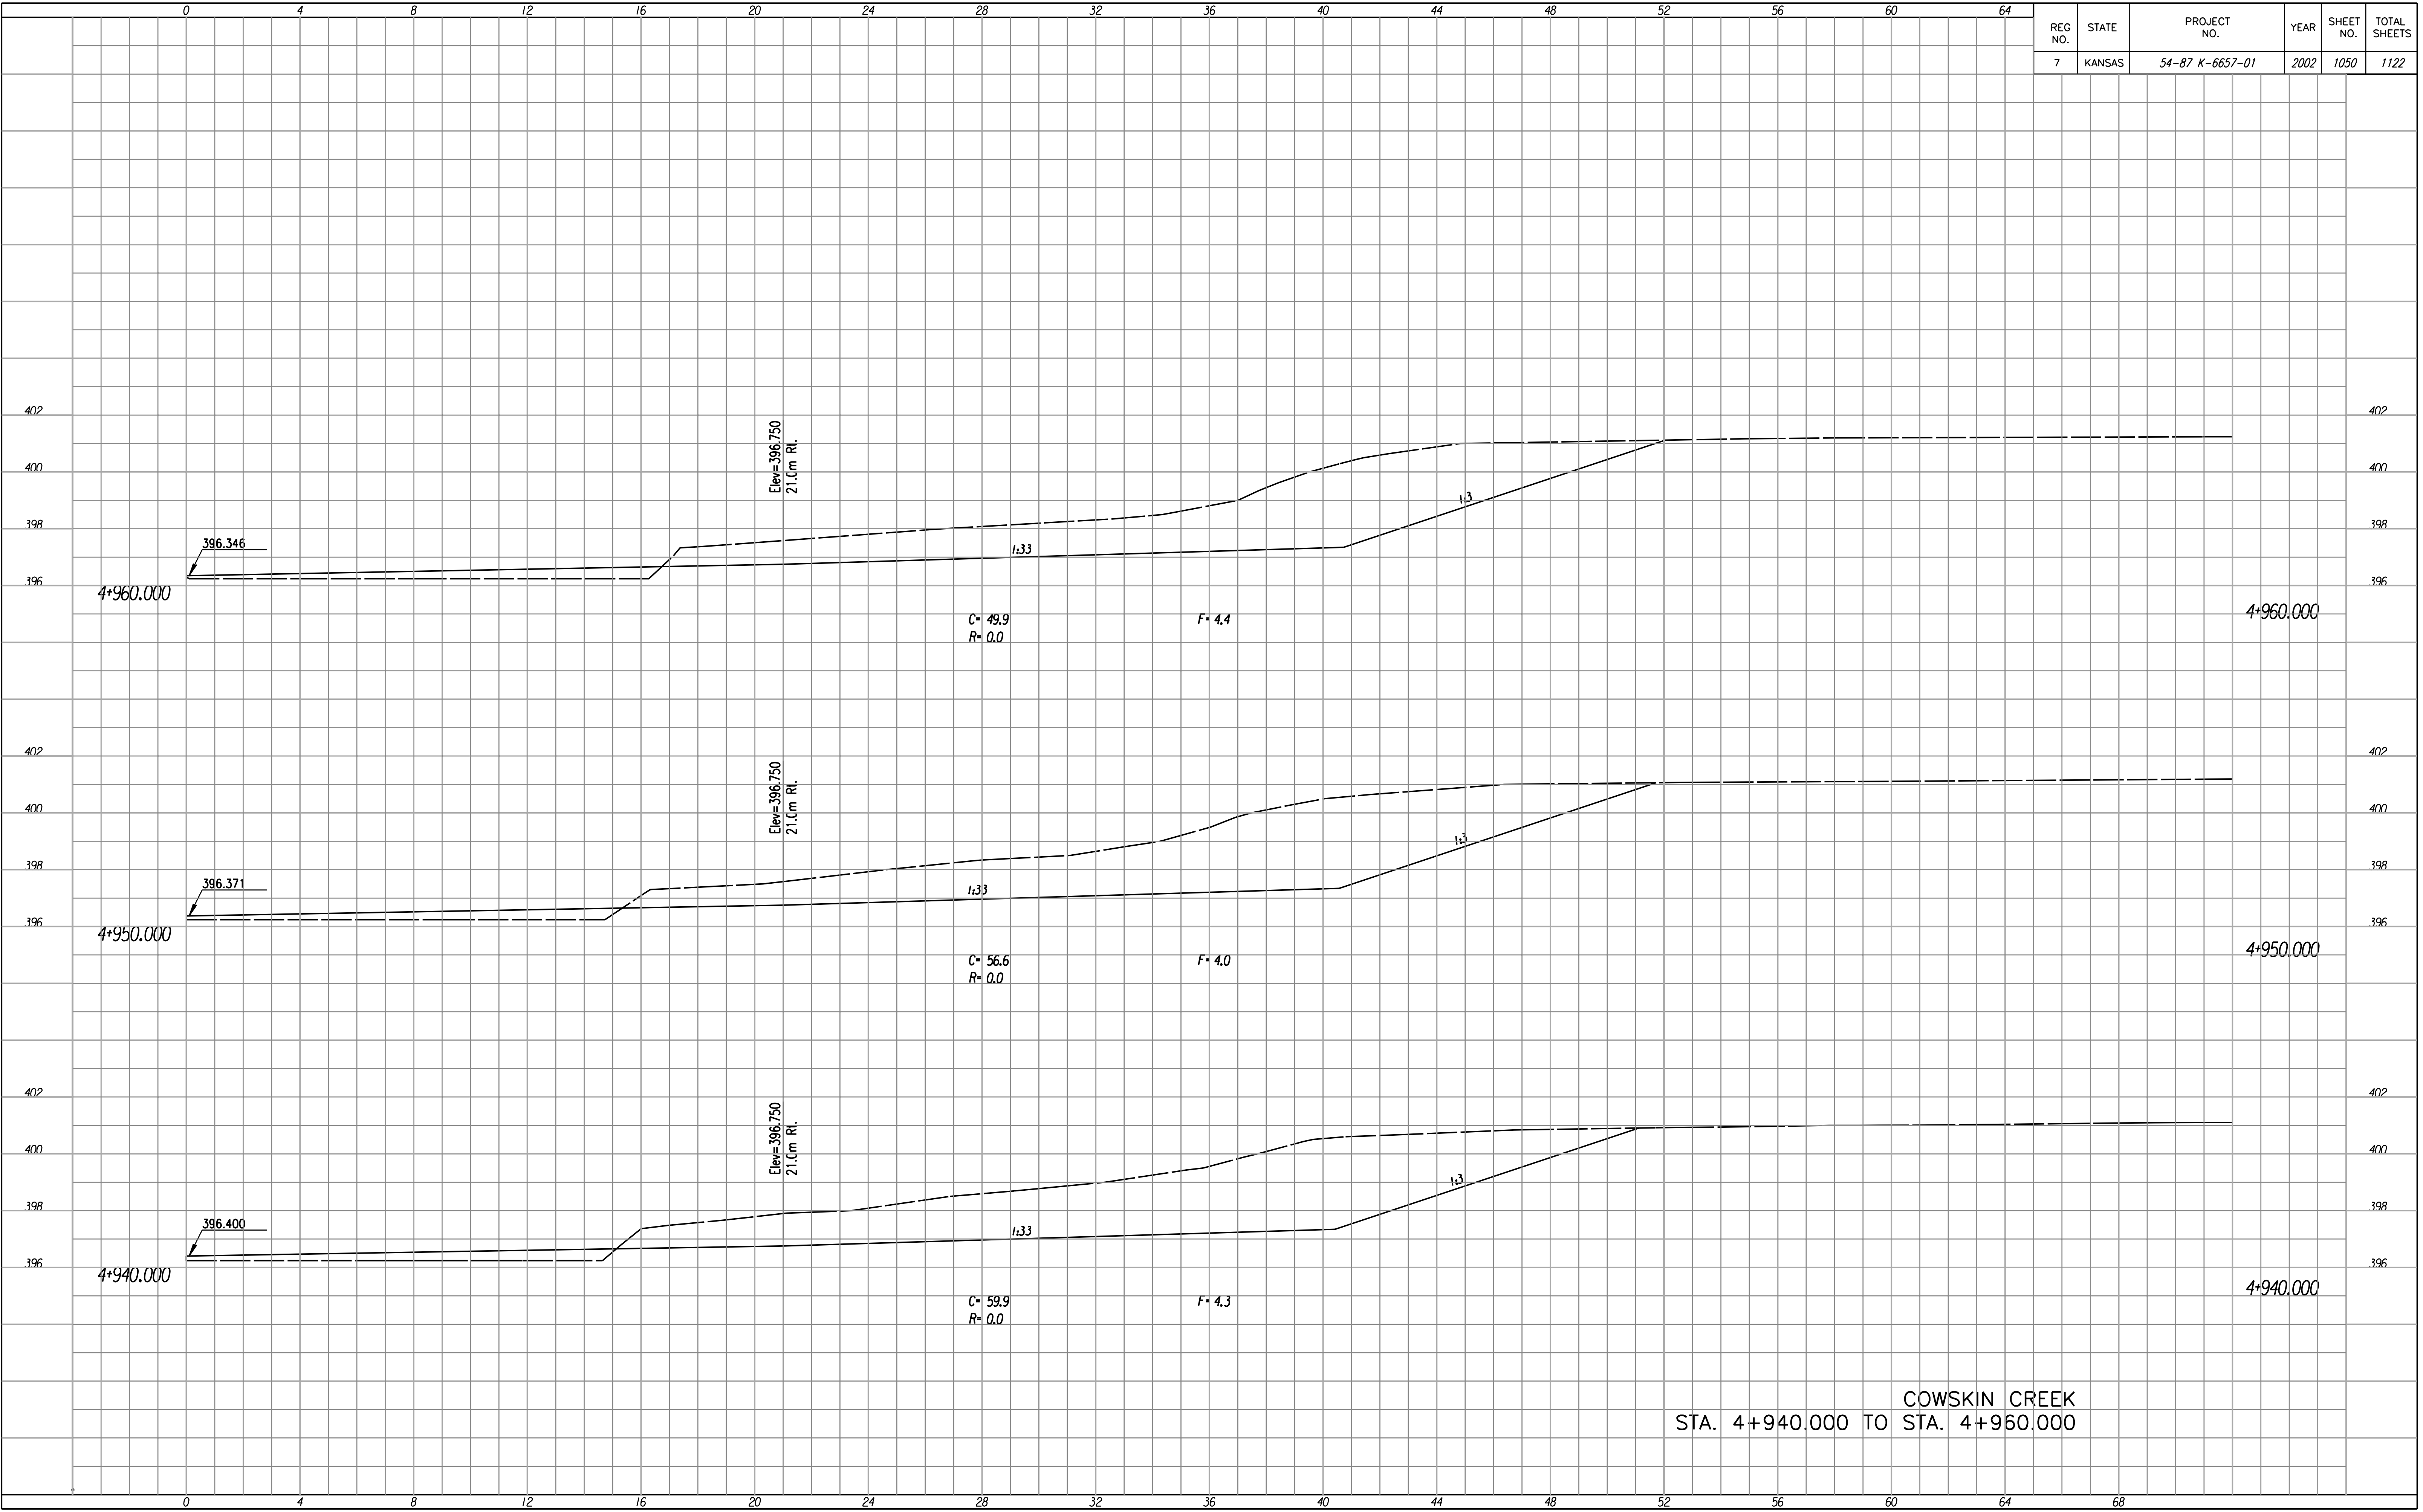

COWSKIN CREEK
 STA. 4+940.000 TO STA. 4+960.000