


REG NO.	STATE	PROJECT NO.	YEAR	SHEET NO.	TOTAL SHEETS
7	KANSAS	54-87 K-6657-01	2002	1053	1122

FINAL SURVEY NO.	DATE
SURVEYED BY	DATE
PLOTTED BY	DATE
NOTE BOOK NO.	AREAS CHECKED

Plotted By :
 Sheet # :
 Scale = 1 : 100
 Design File : i:\1997\97362\15-Build\15-Build.dgn 1053-Cowskin-X55000Left.dgn

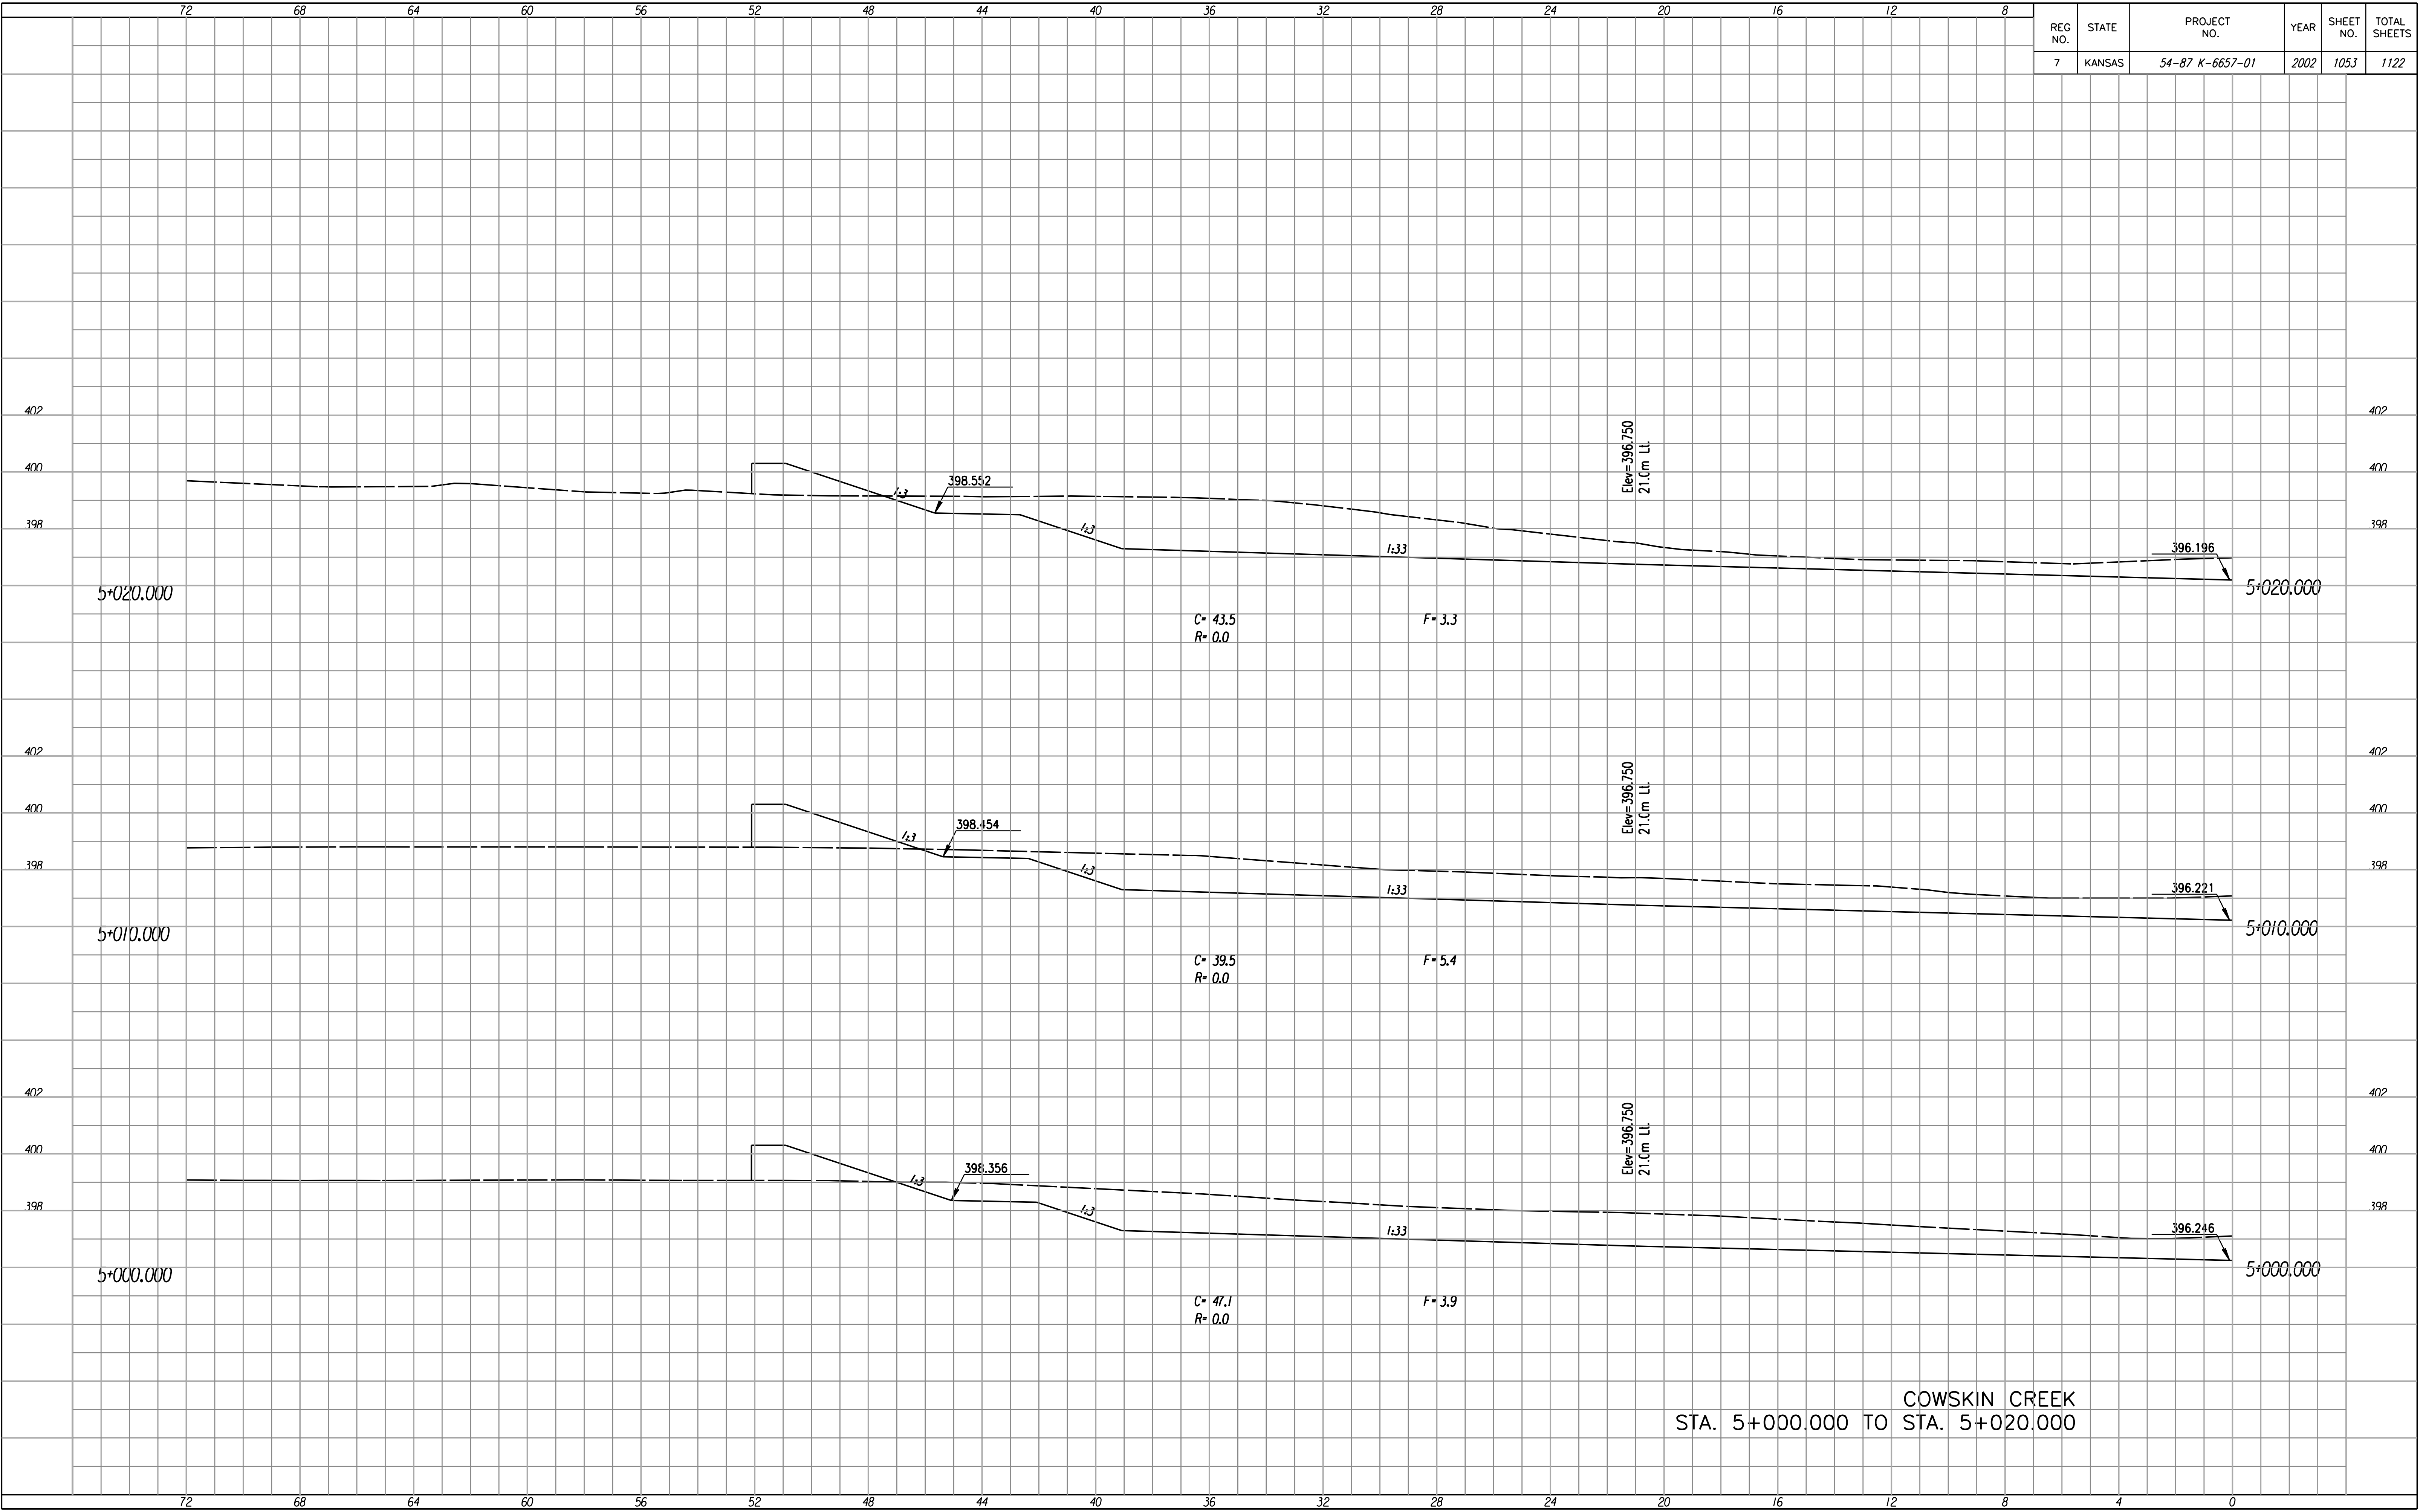

COWSKIN CREEK
 STA. 5+000.000 TO STA. 5+020.000