


REG NO.	STATE	PROJECT NO.	YEAR	SHEET NO.	TOTAL SHEETS
7	KANSAS	54-87 K-6657-01	2002	1055	1122

FINAL SURVEY NO.	BY	DATE
SURVEYED AREAS	PLOTTED AREAS	DATE
NOTE BOOK NO.	TEMPLATE AREAS	CHECKED

Plotted By :
 Sheet # :
 Scale = 1 : 100
 Design File : i:/1997/97362/15-Builds/dgn/1055-Cowskin-X55030Left.dgn

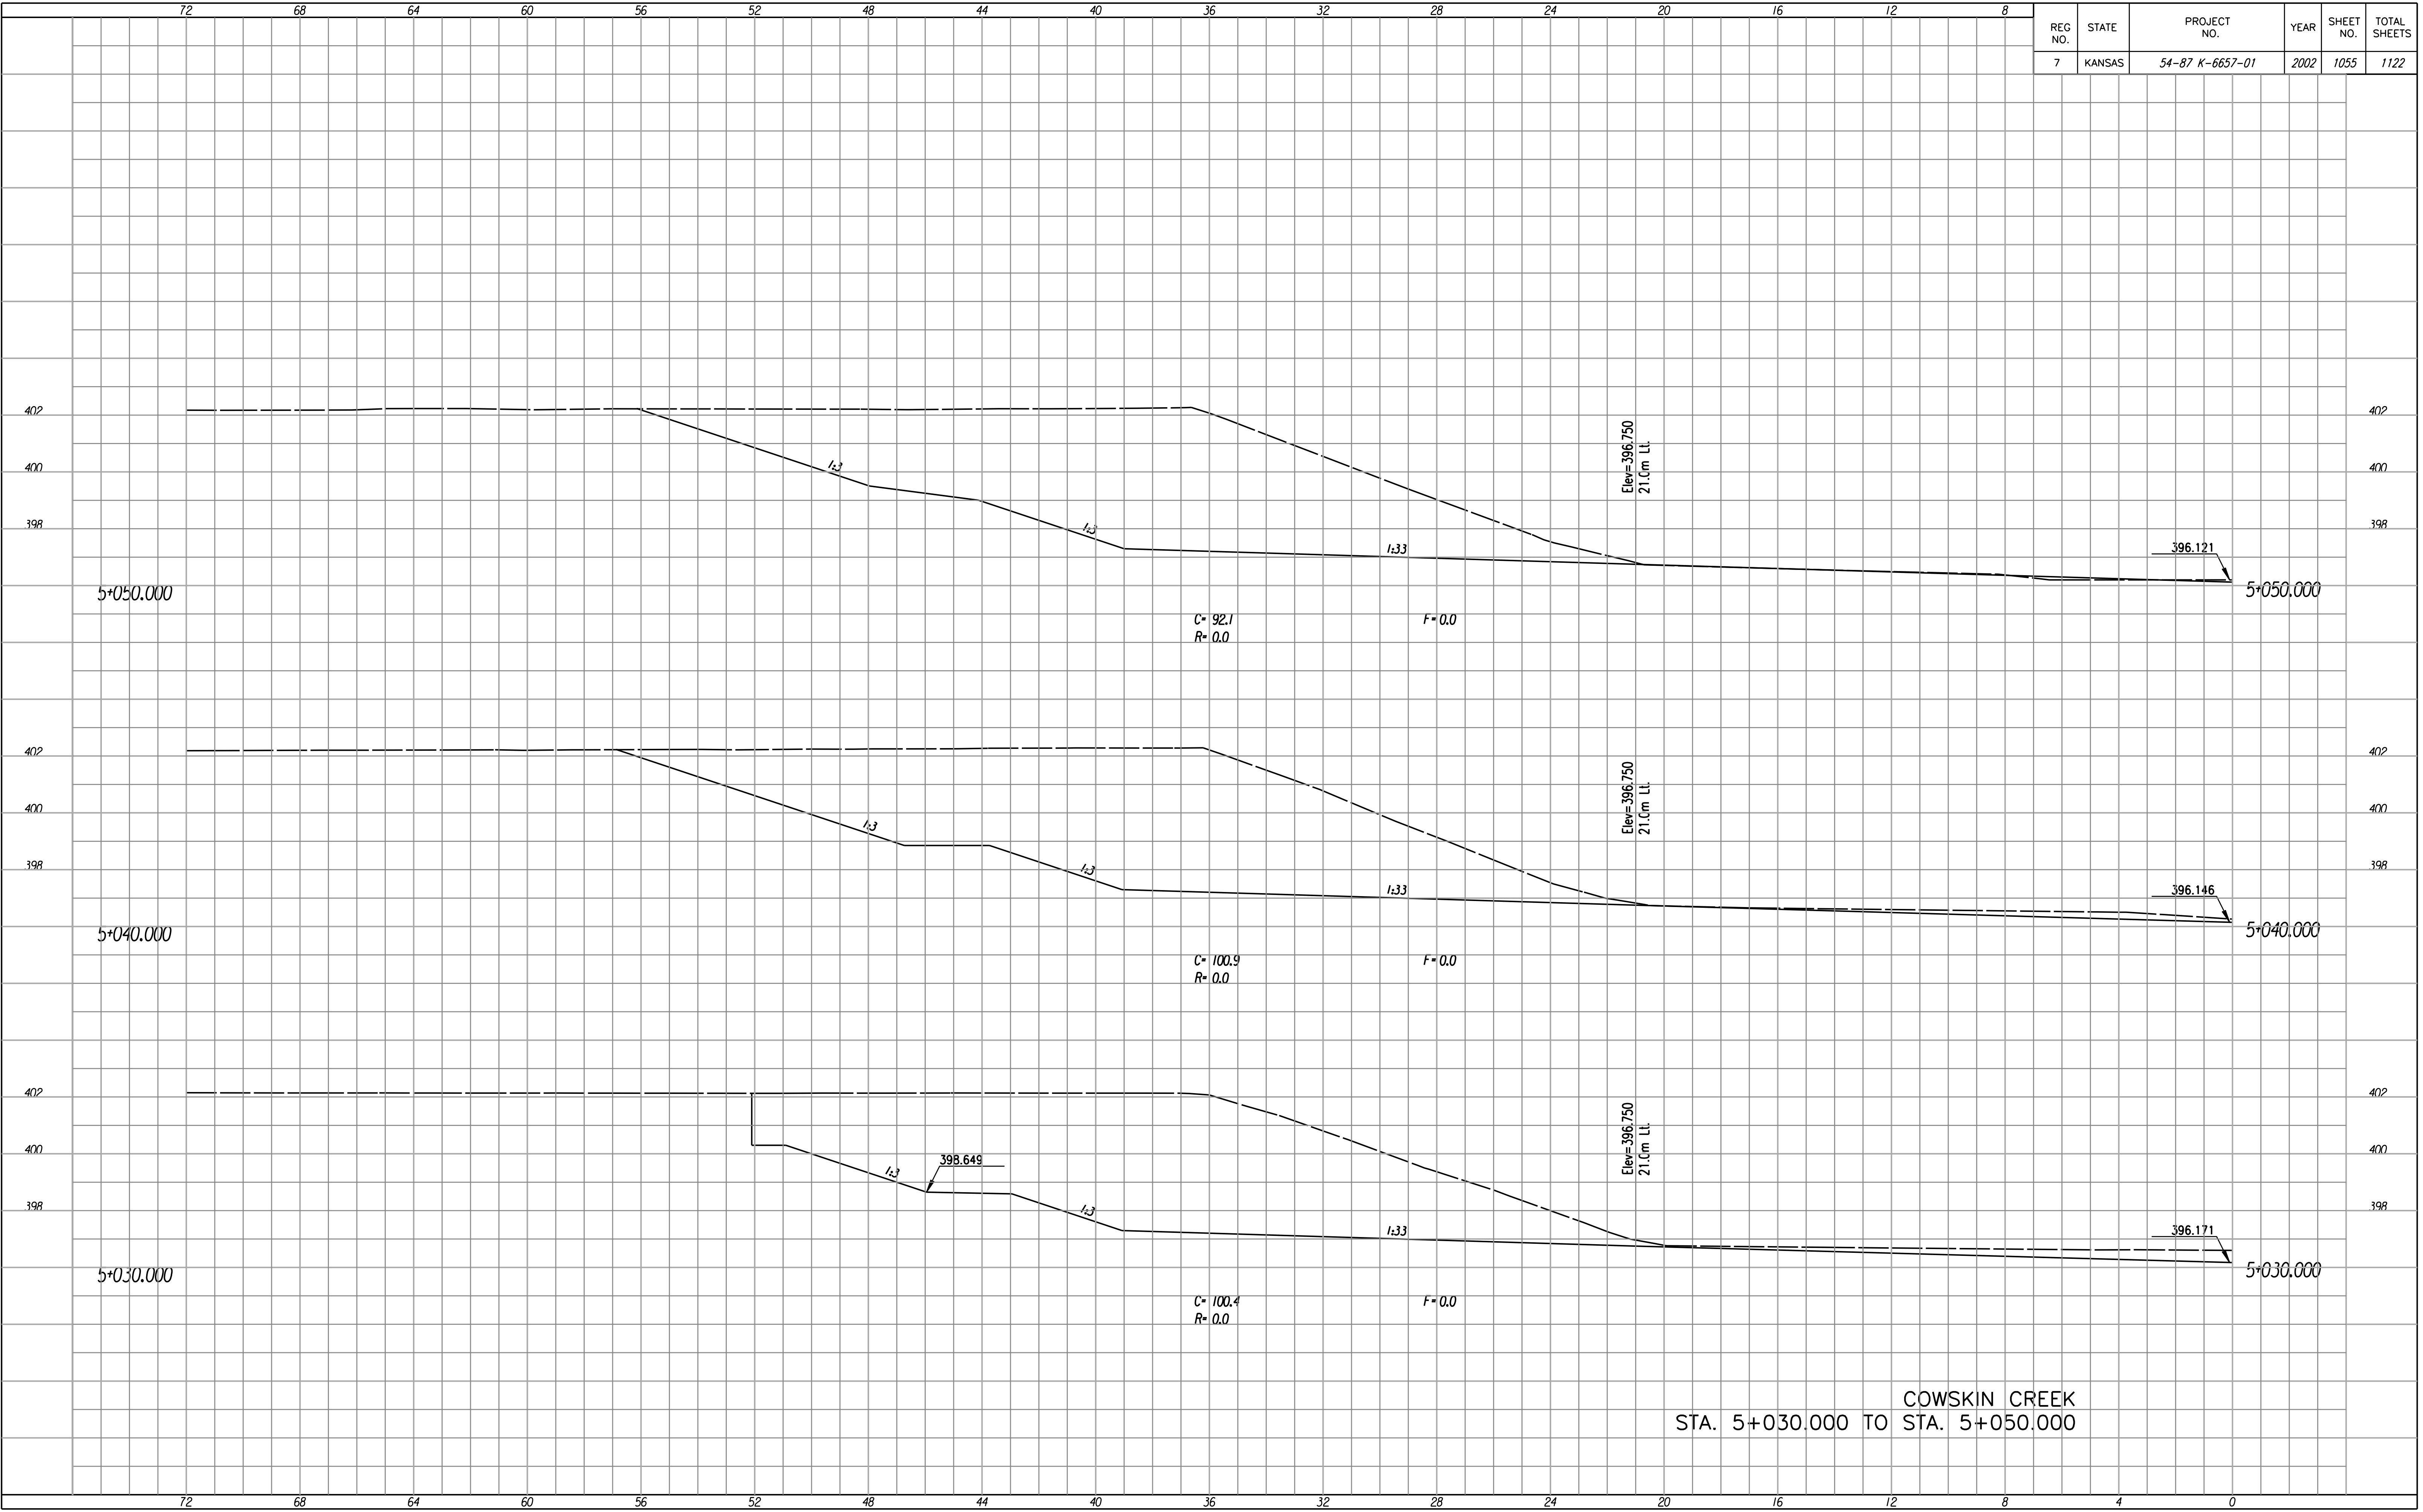

COWSKIN CREEK
 STA. 5+030.000 TO STA. 5+050.000