


REG NO.	STATE	PROJECT NO.	YEAR	SHEET NO.	TOTAL SHEETS
7	KANSAS	54-87 K-6657-01	2002	1056	1122

FINAL SURVEY NO.	BY	DATE
SURVEYED		
PLOTTED		
TEMPLATE		
AREAS		
CHECKED		

Plotted By :
 Sheet :
 Design File : i:/1997/97362/15-Builds/dgn/1056-Cowskin-X5500right.dgn
 Scale = 1 : 100

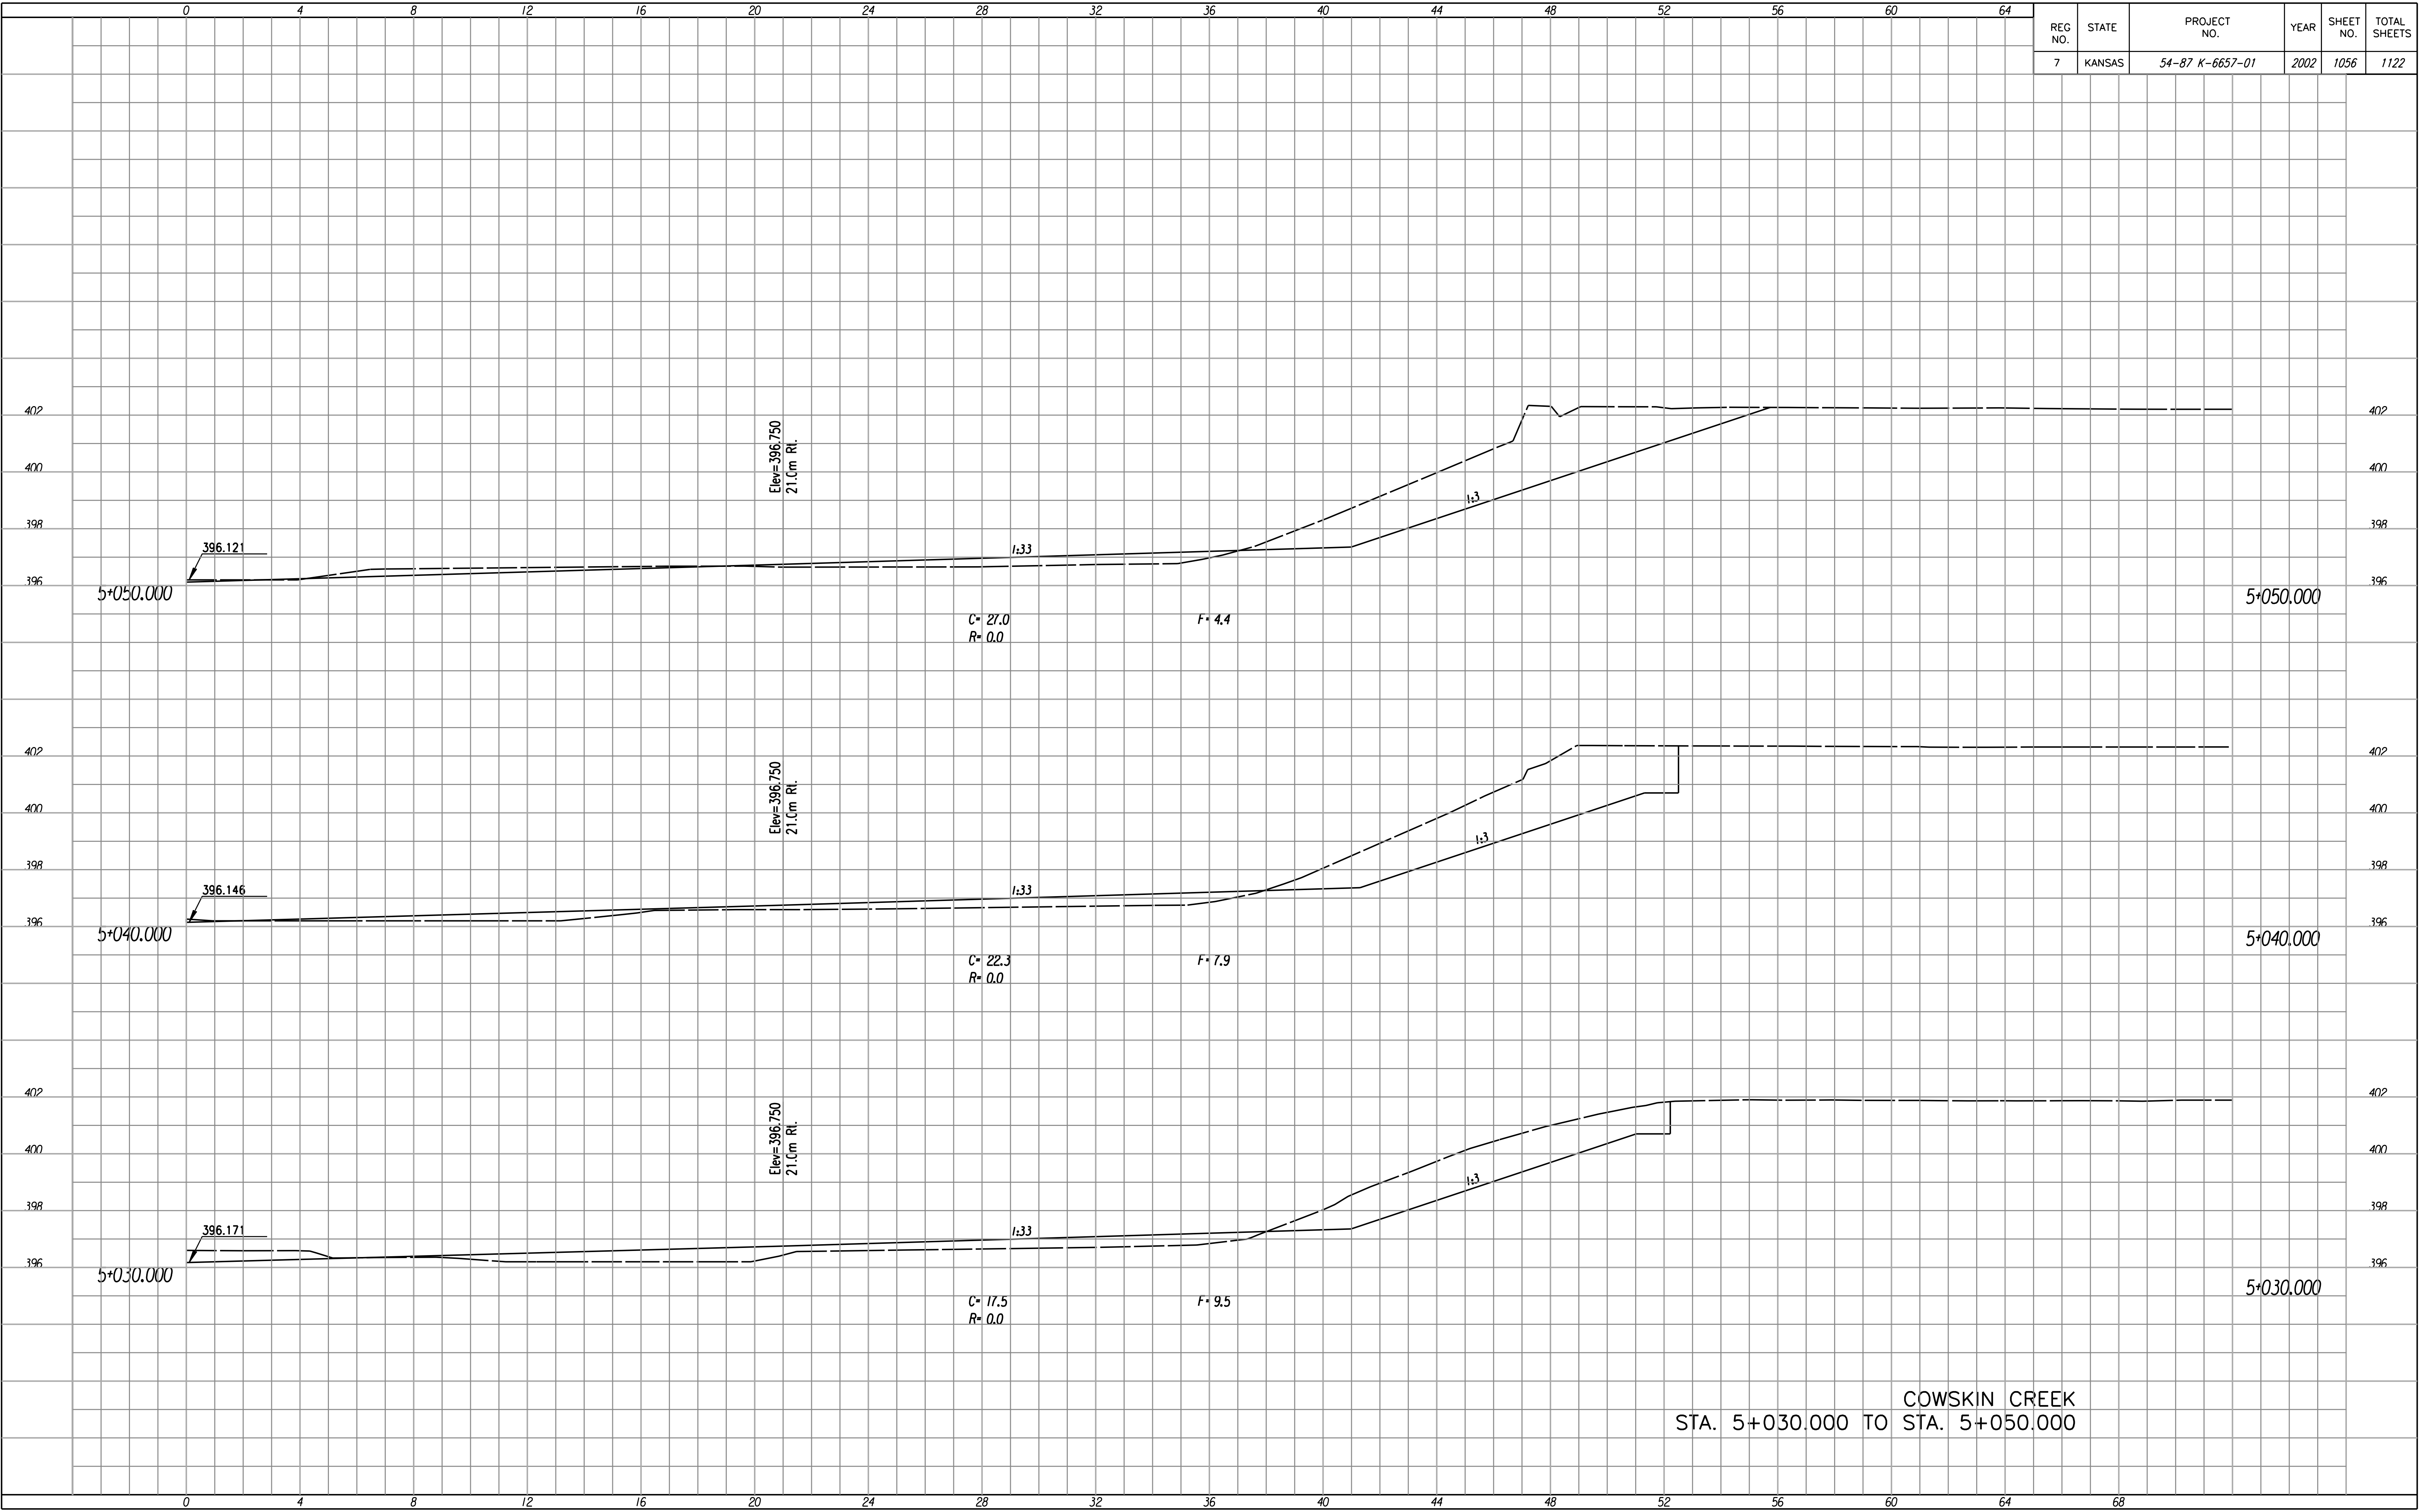

COWSKIN CREEK
 STA. 5+030.000 TO STA. 5+050.000