


REG NO.	STATE	PROJECT NO.	YEAR	SHEET NO.	TOTAL SHEETS
7	KANSAS	54-87 K-6657-01	2002	1059	1122

FINAL SURVEY NO.	SURVEYED PLOTTED AREAS	BY	DATE

Plotted By :
 Sheet # :
 Design File : i:/1997/97362/15-Builds/dgn/1015/Stc_1059-Cowskin-XS5090Left.dgn
 Scale = 1 : 100

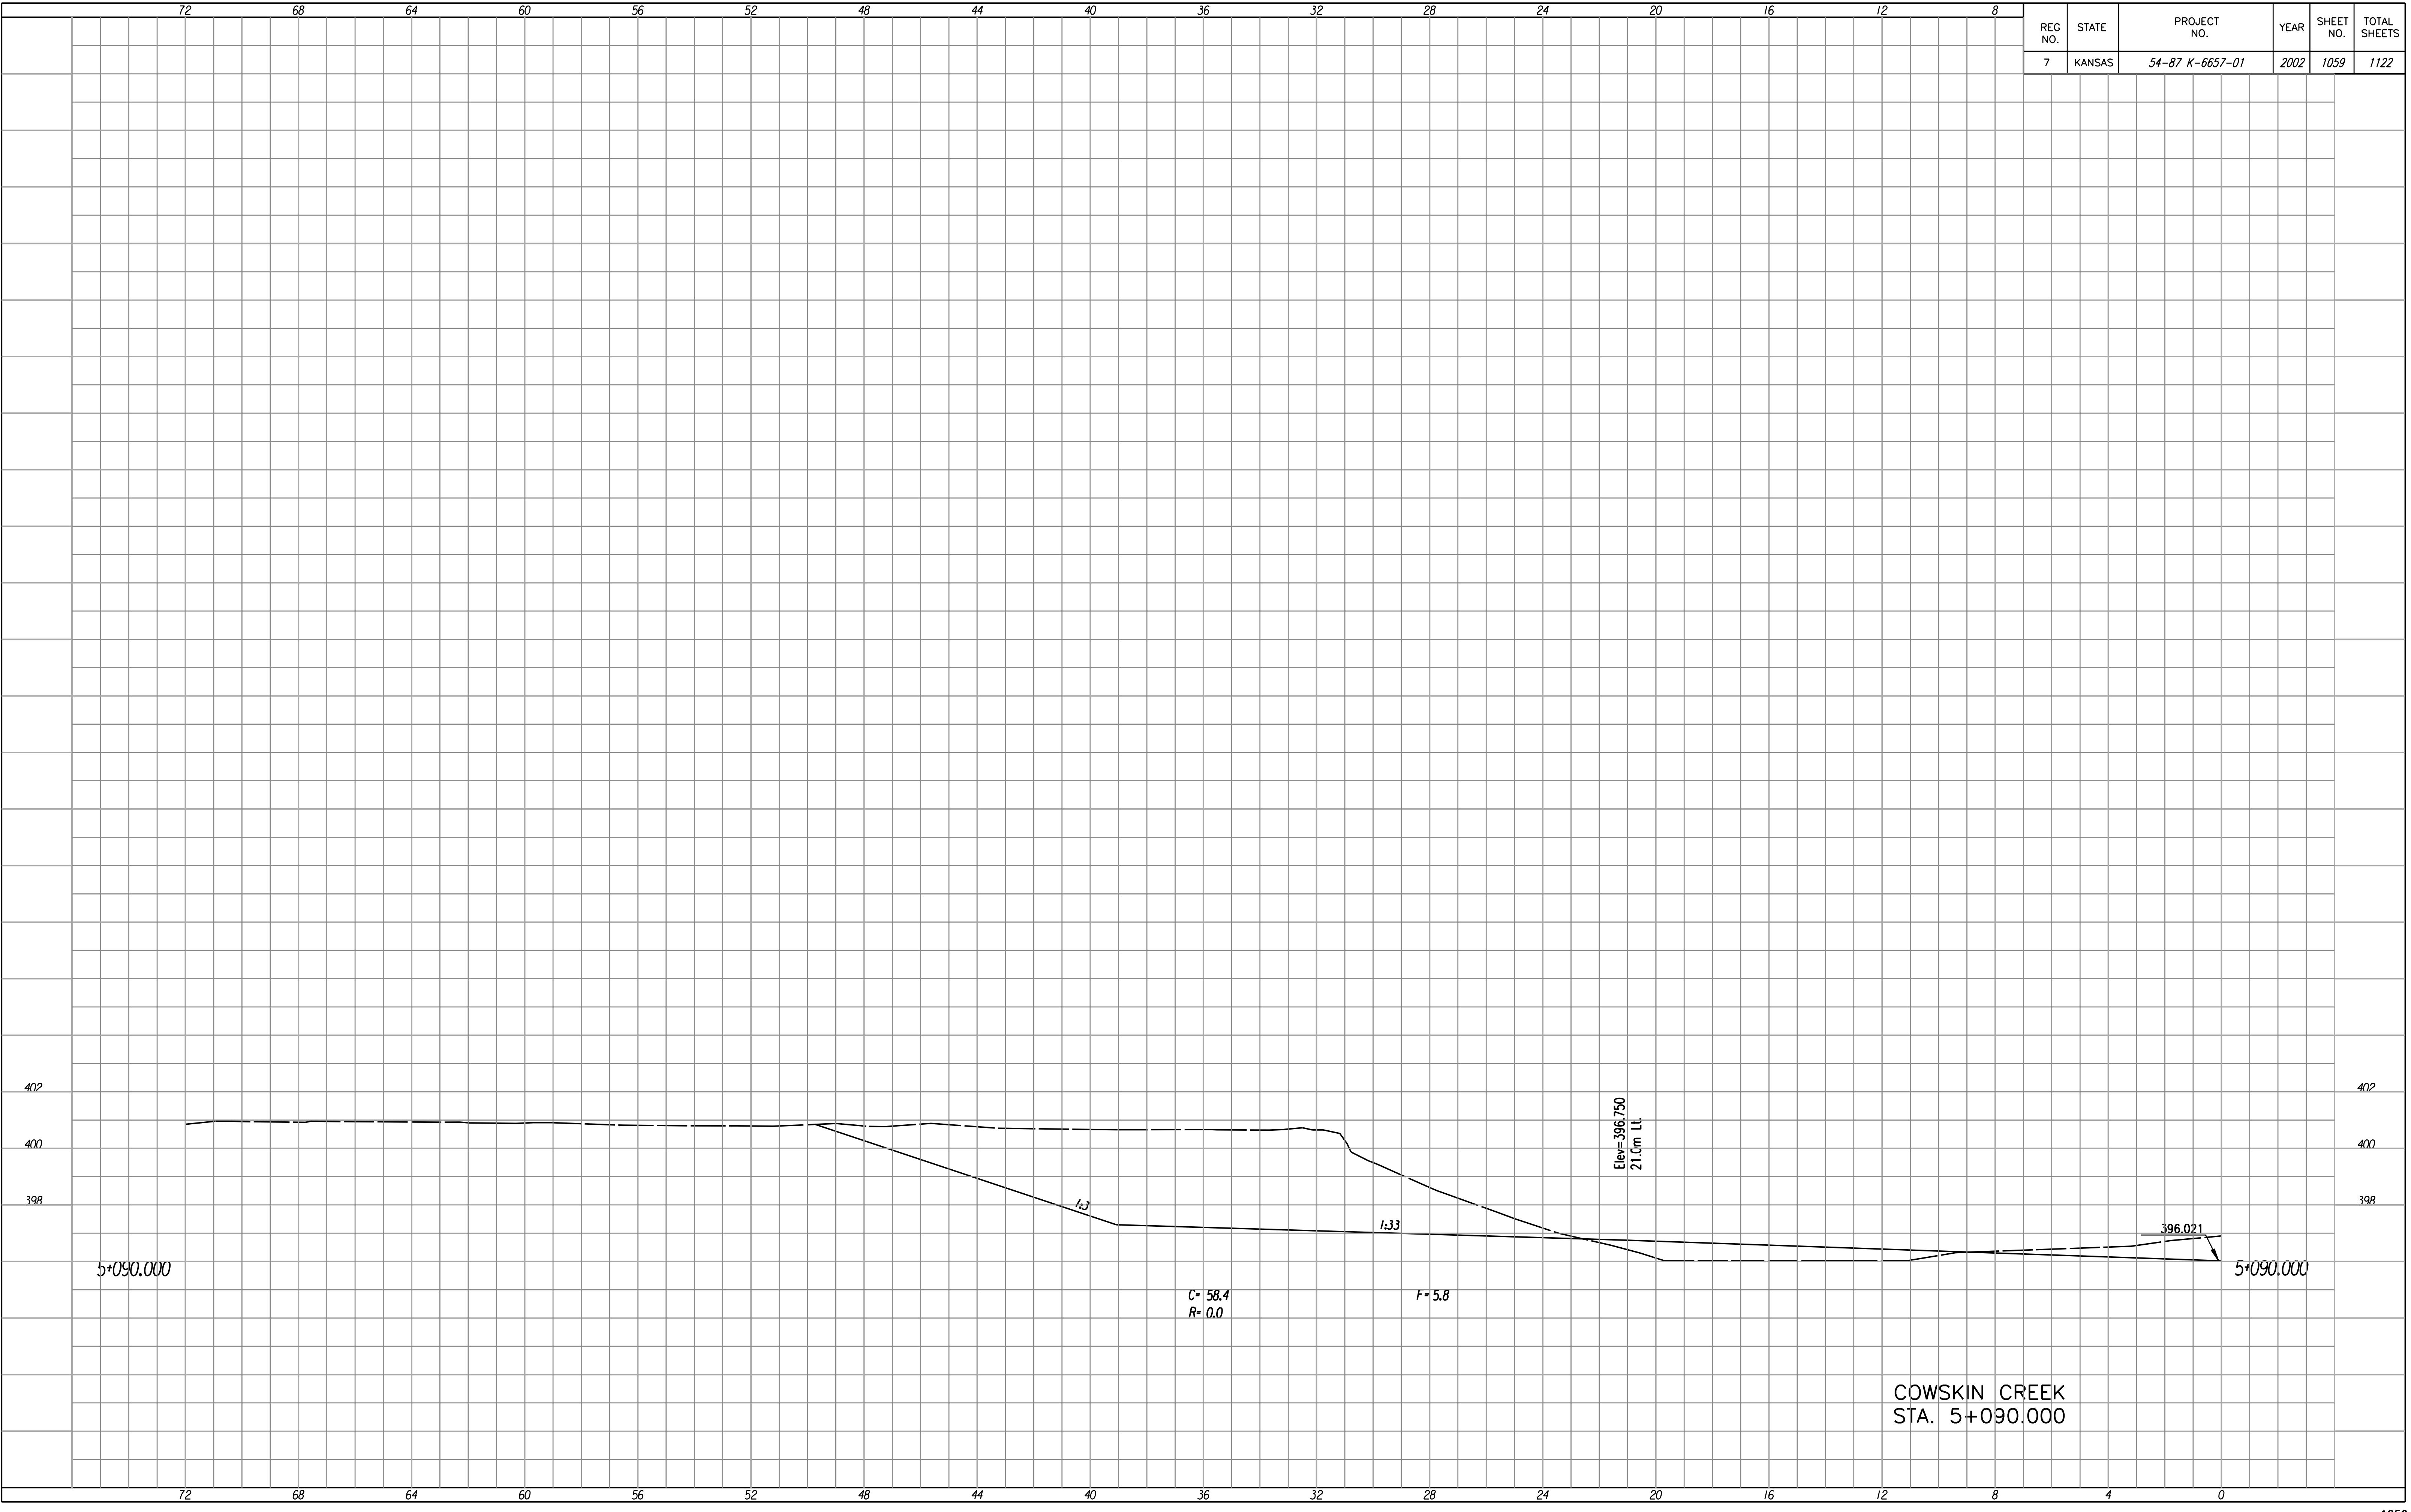

COWSKIN CREEK
 STA. 5+090.000