


FHWA REG NO.	STATE	PROJECT NO.	YEAR	SHEET NO.	TOTAL SHEETS
7	KANSAS	54-87 K-6657-01	2002	1068	1122
		72	76	80	

BY	DATE
SURVEYED	
PLOTTED	
TEMPLATE	
AREAS	
CHECKED	
FINAL SURVEY	
NOTE BOOK	
NO.	

DSNR: RCH OPER: SVB SCALE: 1:100
 I:\1997\9736245-Bulins\ dgn s\Vol 5\Sh_1068-Maize-Road-Right.dgn

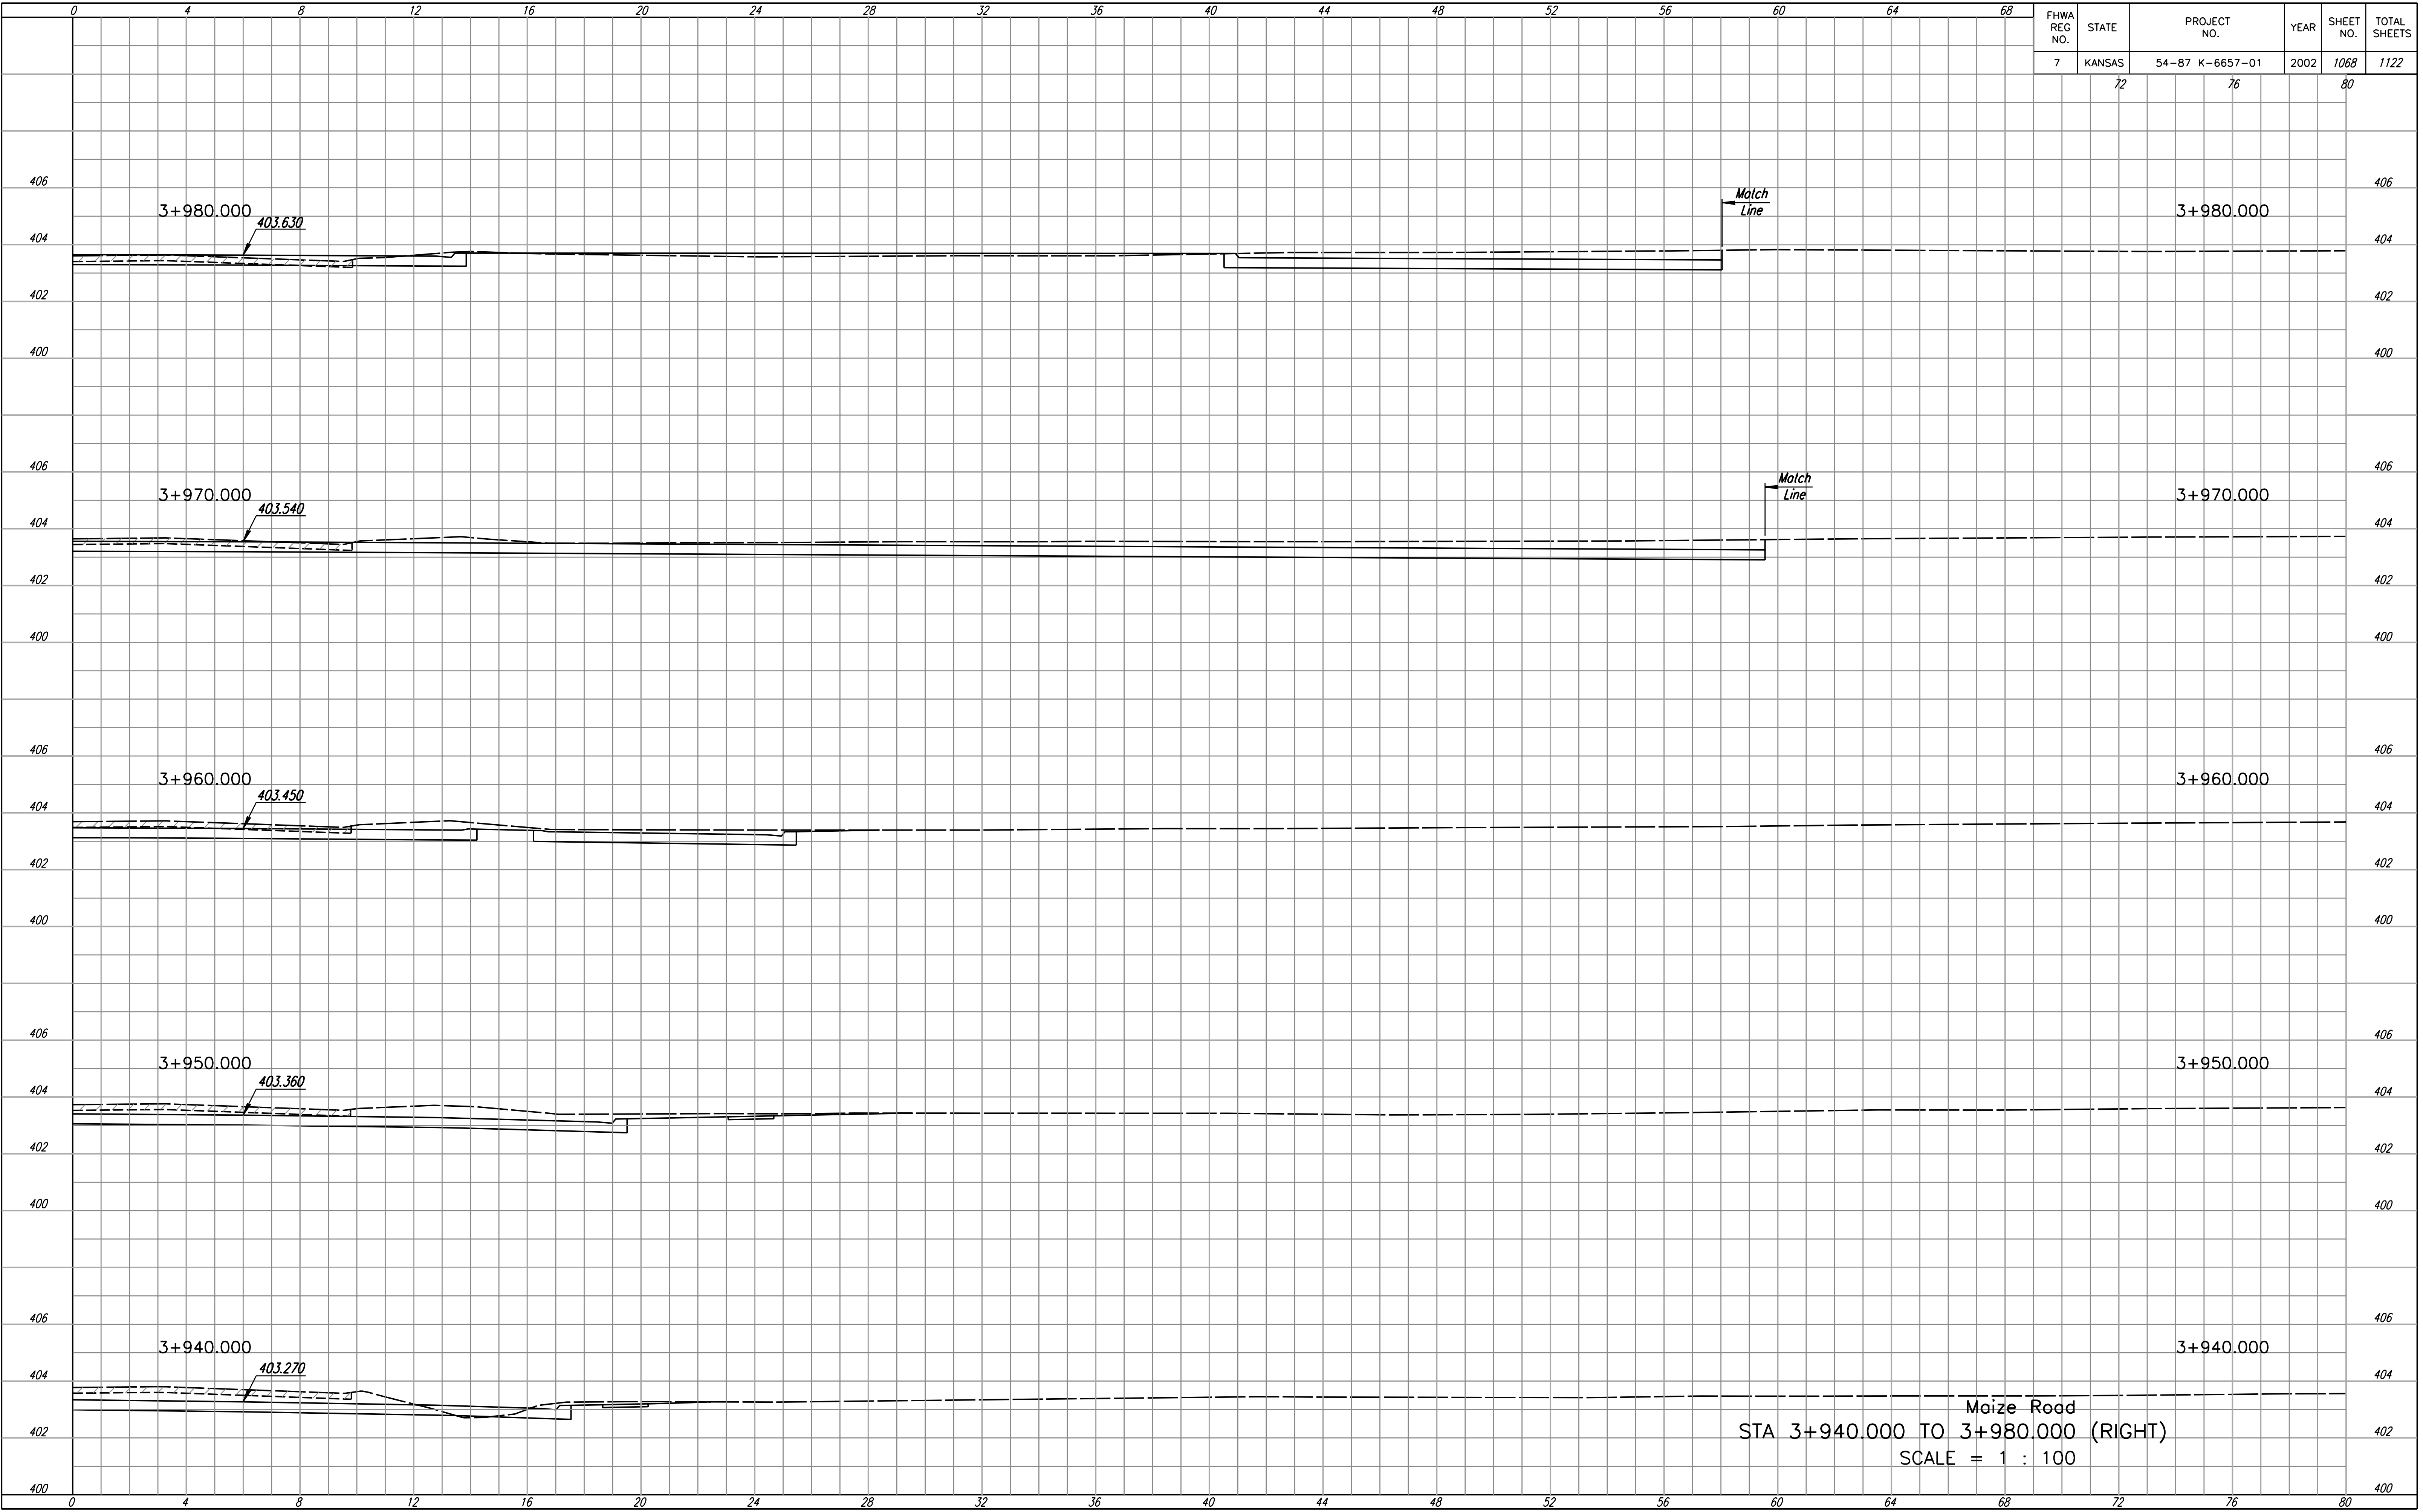

Maize Road
 STA 3+940.000 TO 3+980.000 (RIGHT)
 SCALE = 1 : 100