


FHWA REG NO.	STATE	PROJECT NO.	YEAR	SHEET NO.	TOTAL SHEETS
7	KANSAS	54-87 K-6657-01	2002	1092	1122
32		36	40		

FINAL SURVEY NO.	BY	DATE
SURVEYED	PLOTTED	
NOTE BOOK	TEMPLATE	
AREAS	CHECKED	

DSNR: RCH OPER: SVB SCALE: 1:100
 I:/1997/97362/As-Built/egn/s/61.5/SH_1092-Tyler-XS5140.dgn

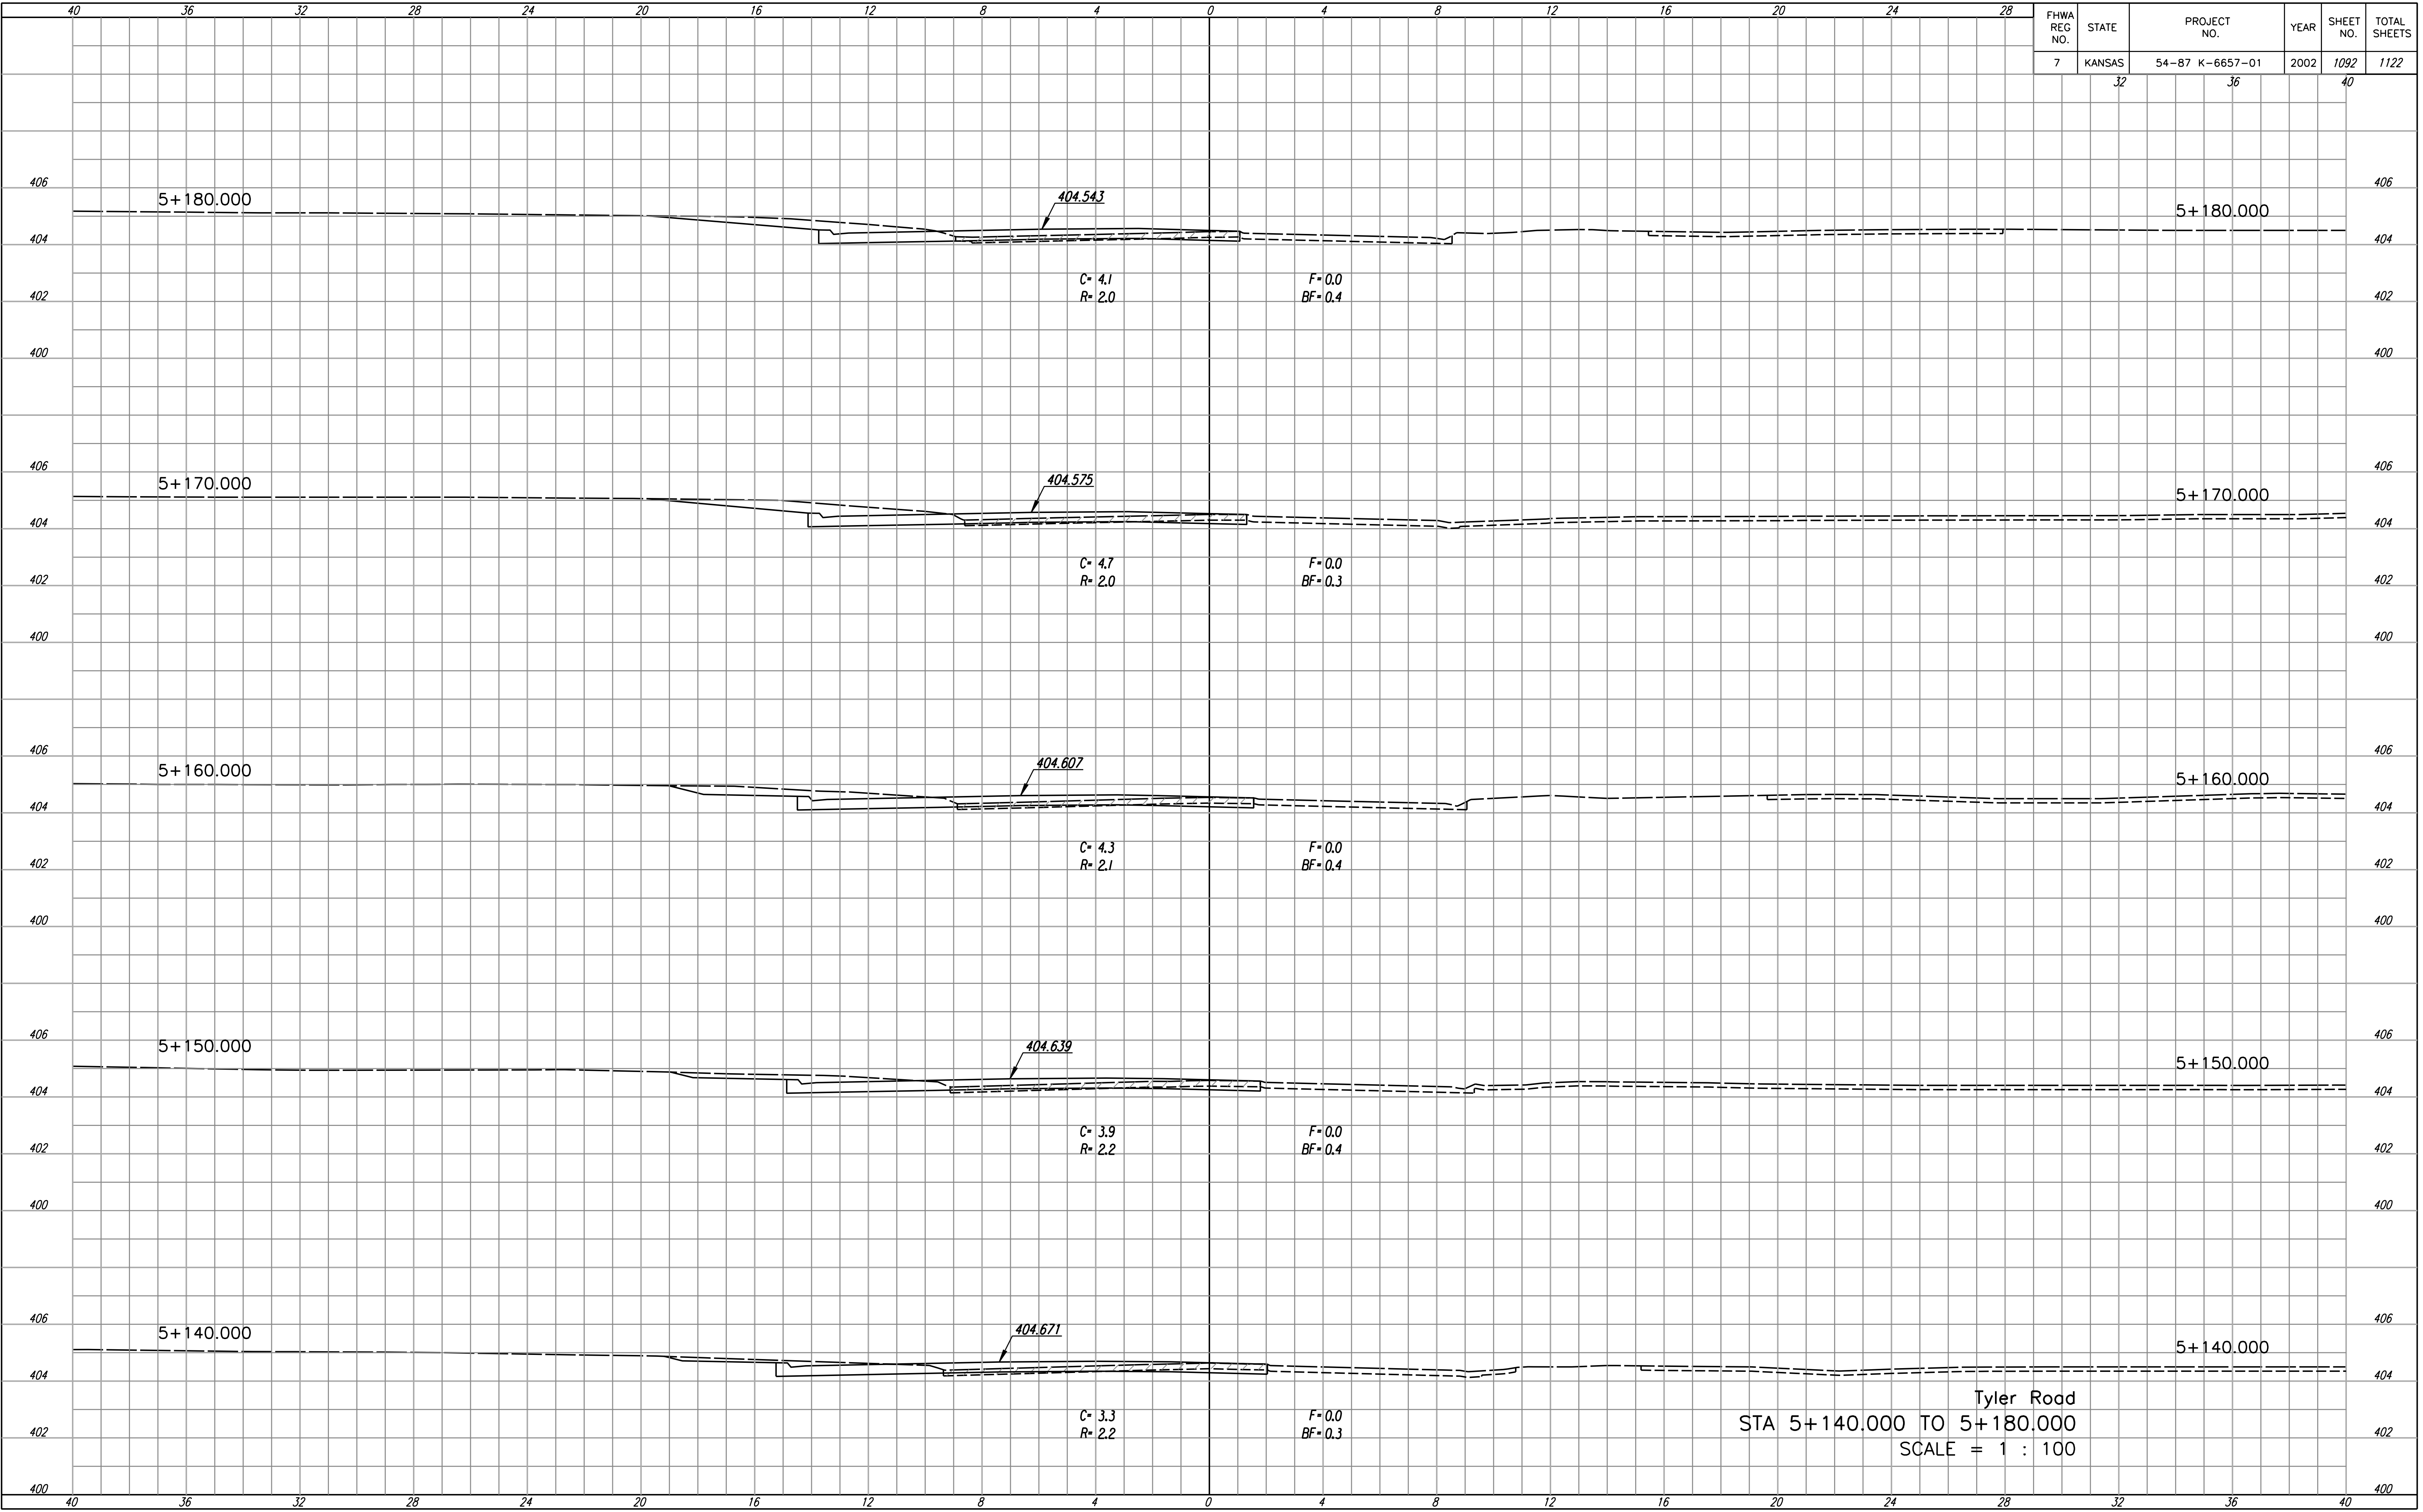

Tyler Road
 STA 5+140.000 TO 5+180.000
 SCALE = 1 : 100