


FHWA REG NO.	STATE	PROJECT NO.	YEAR	SHEET NO.	TOTAL SHEETS
7	KANSAS	54-87 K-6657-01	2002	1106	1122
		32	36	40	

FINAL SURVEY NOTE BOOK NO.	SURVEYED PLOTTED TEMPLATE AREAS CHECKED	BY	DATE

DSWR: RCH OPER: SVB SCALE: 1:100
 I:/1997/97362/As-Built/egn's/vol.5/5h_1106-Tyler-X55770.dgn

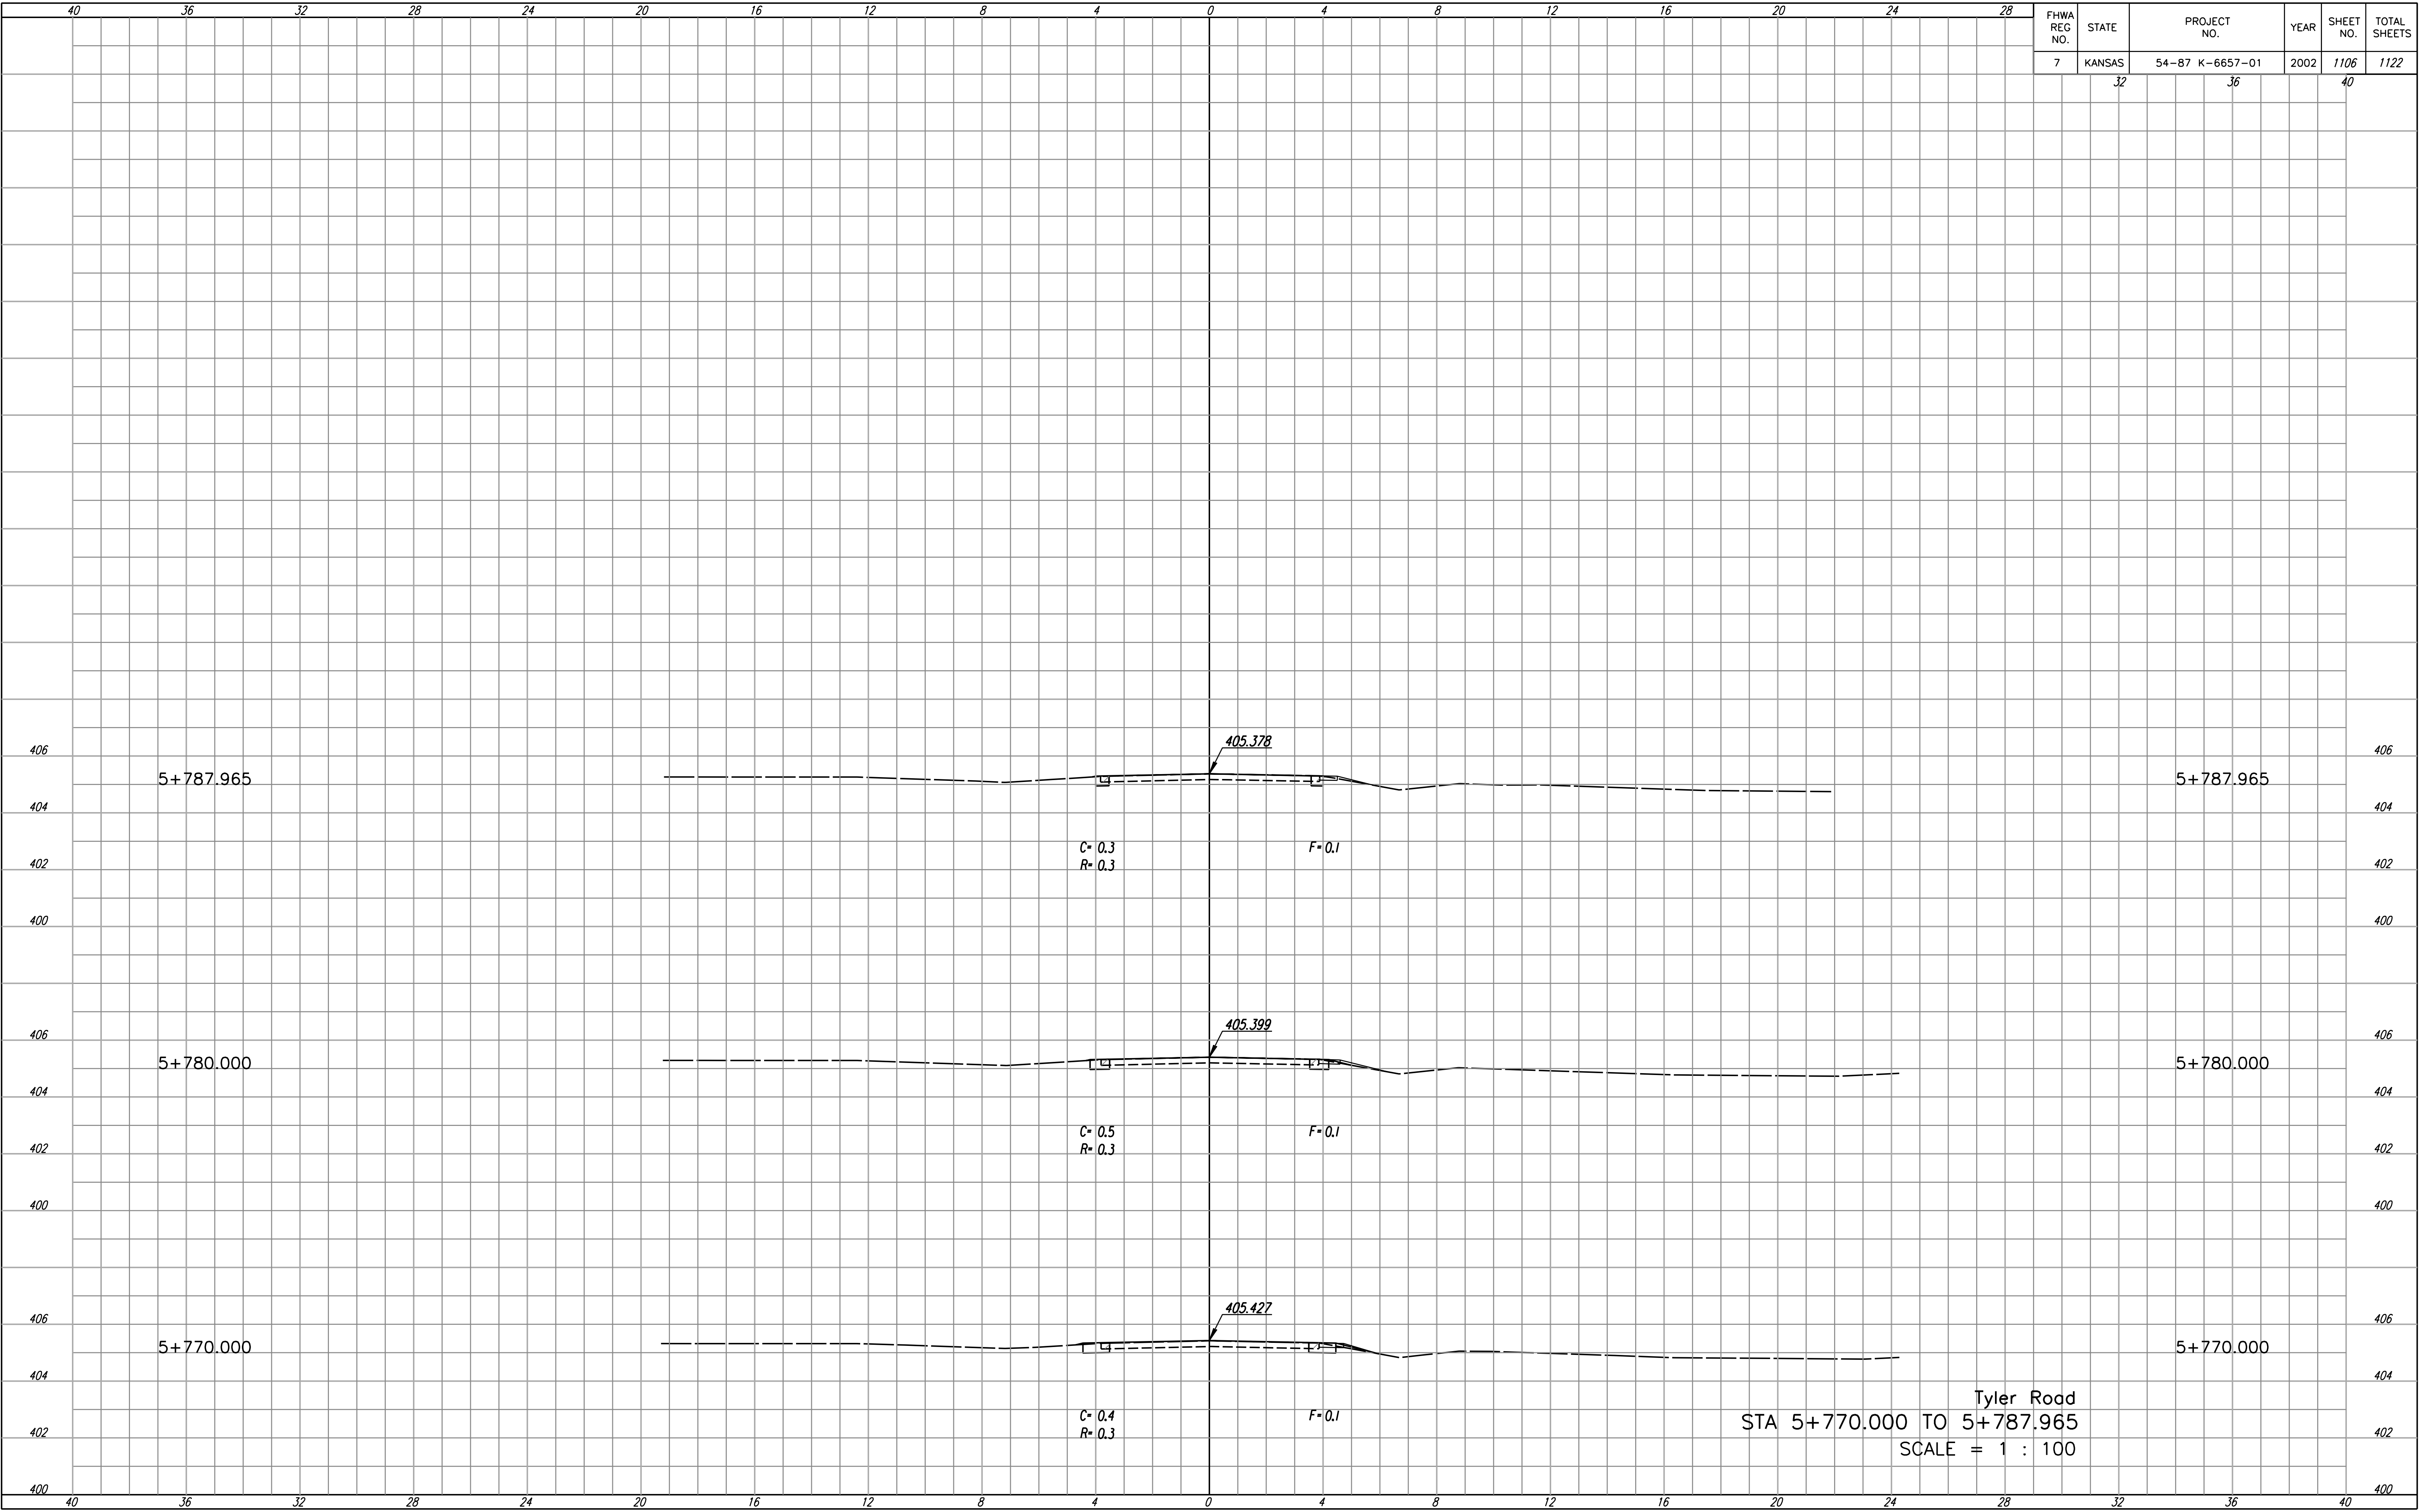

Tyler Road
 STA 5+770.000 TO 5+787.965
 SCALE = 1 : 100