


FHWA REG NO.	STATE	PROJECT NO.	YEAR	SHEET NO.	TOTAL SHEETS
7	KANSAS	54-87 K-6657-01	2002	1115	1122
	32	36		40	

FINAL SURVEY NO.	BY	DATE
SURVEYED	PLOTTED	DATE
NOTE BOOK NO.	TEMPLATE AREAS	CHECKED

DSVR: PWW OPEF: SCALE: 1:100
 I:/1997/07362/As-Built/egn's/rel.5/Sh_1115-Lark-XS5045.dgn

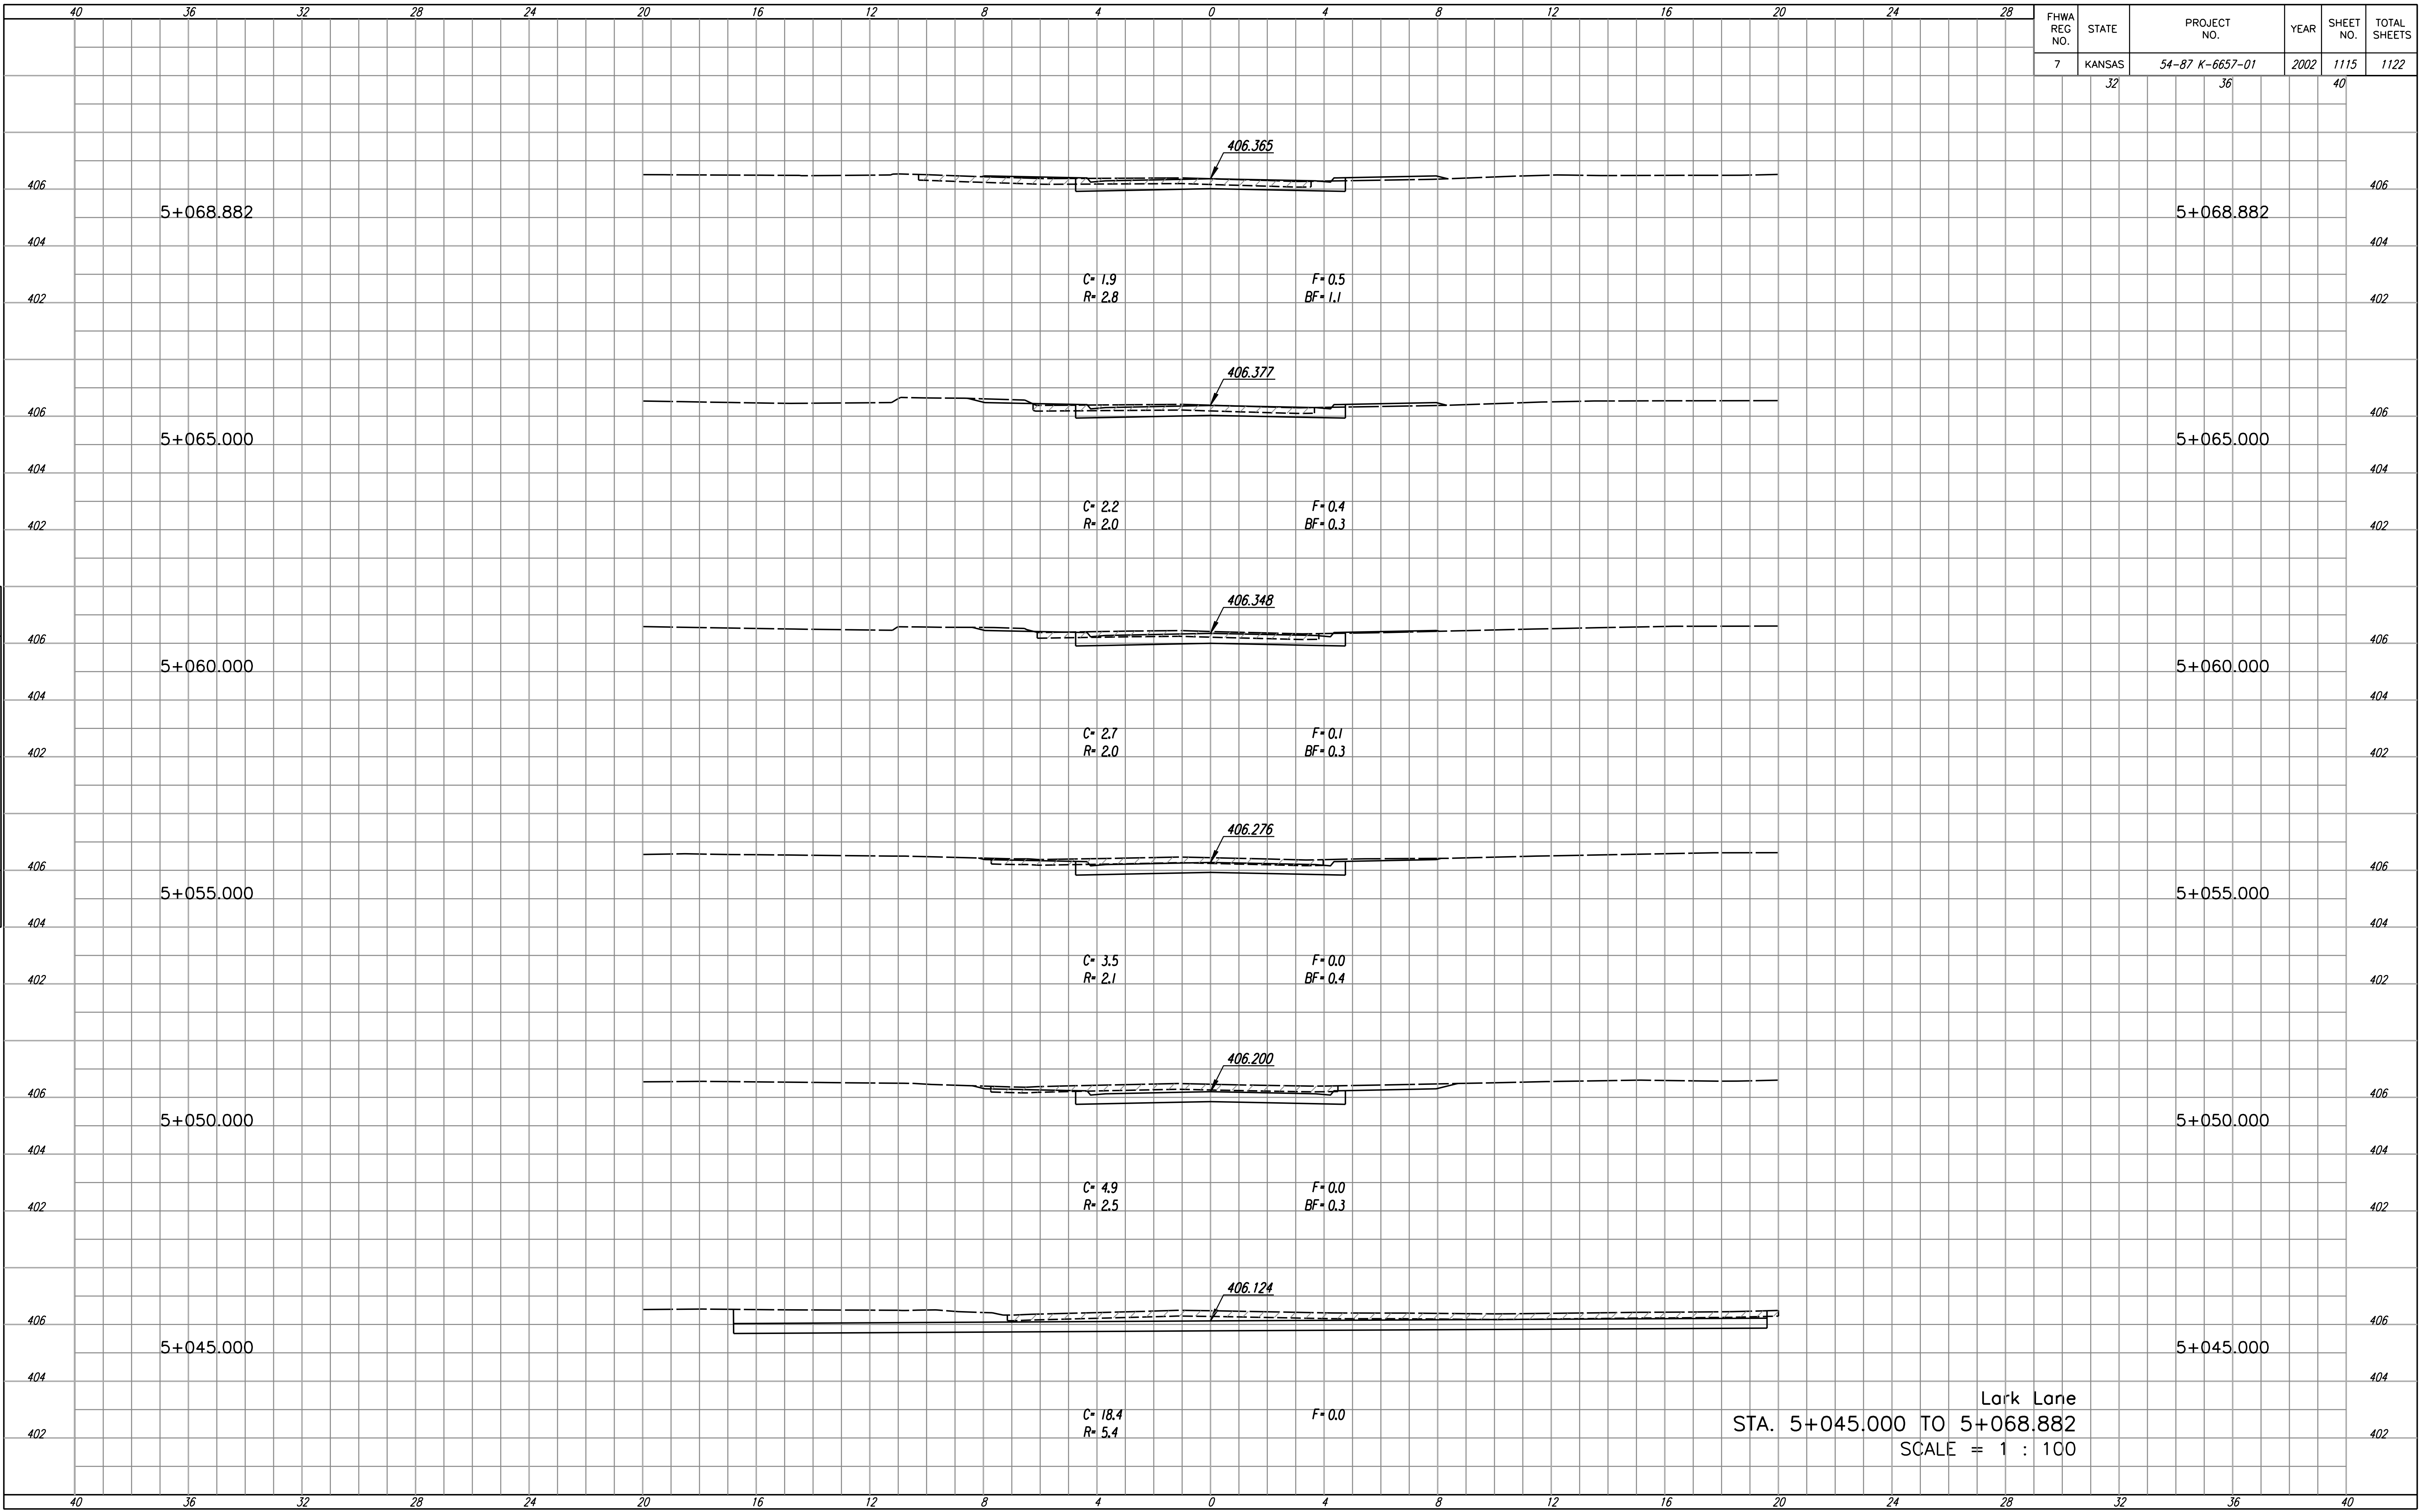

Lark Lane
 STA. 5+045.000 TO 5+068.882
 SCALE = 1 : 100