



FHWA REGION NO.	STATE	PROJECT NUMBER	FISCAL YEAR	SHEET NUMBER	TOTAL SHEETS
7	KANSAS	87N-0245-01	2007	39	55

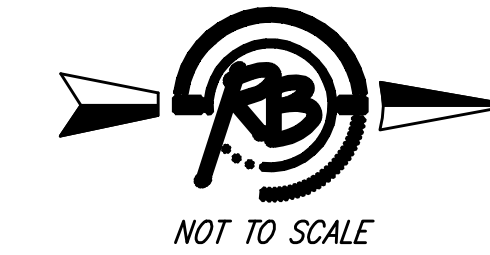

Major construction activities completed.

Work Zone.

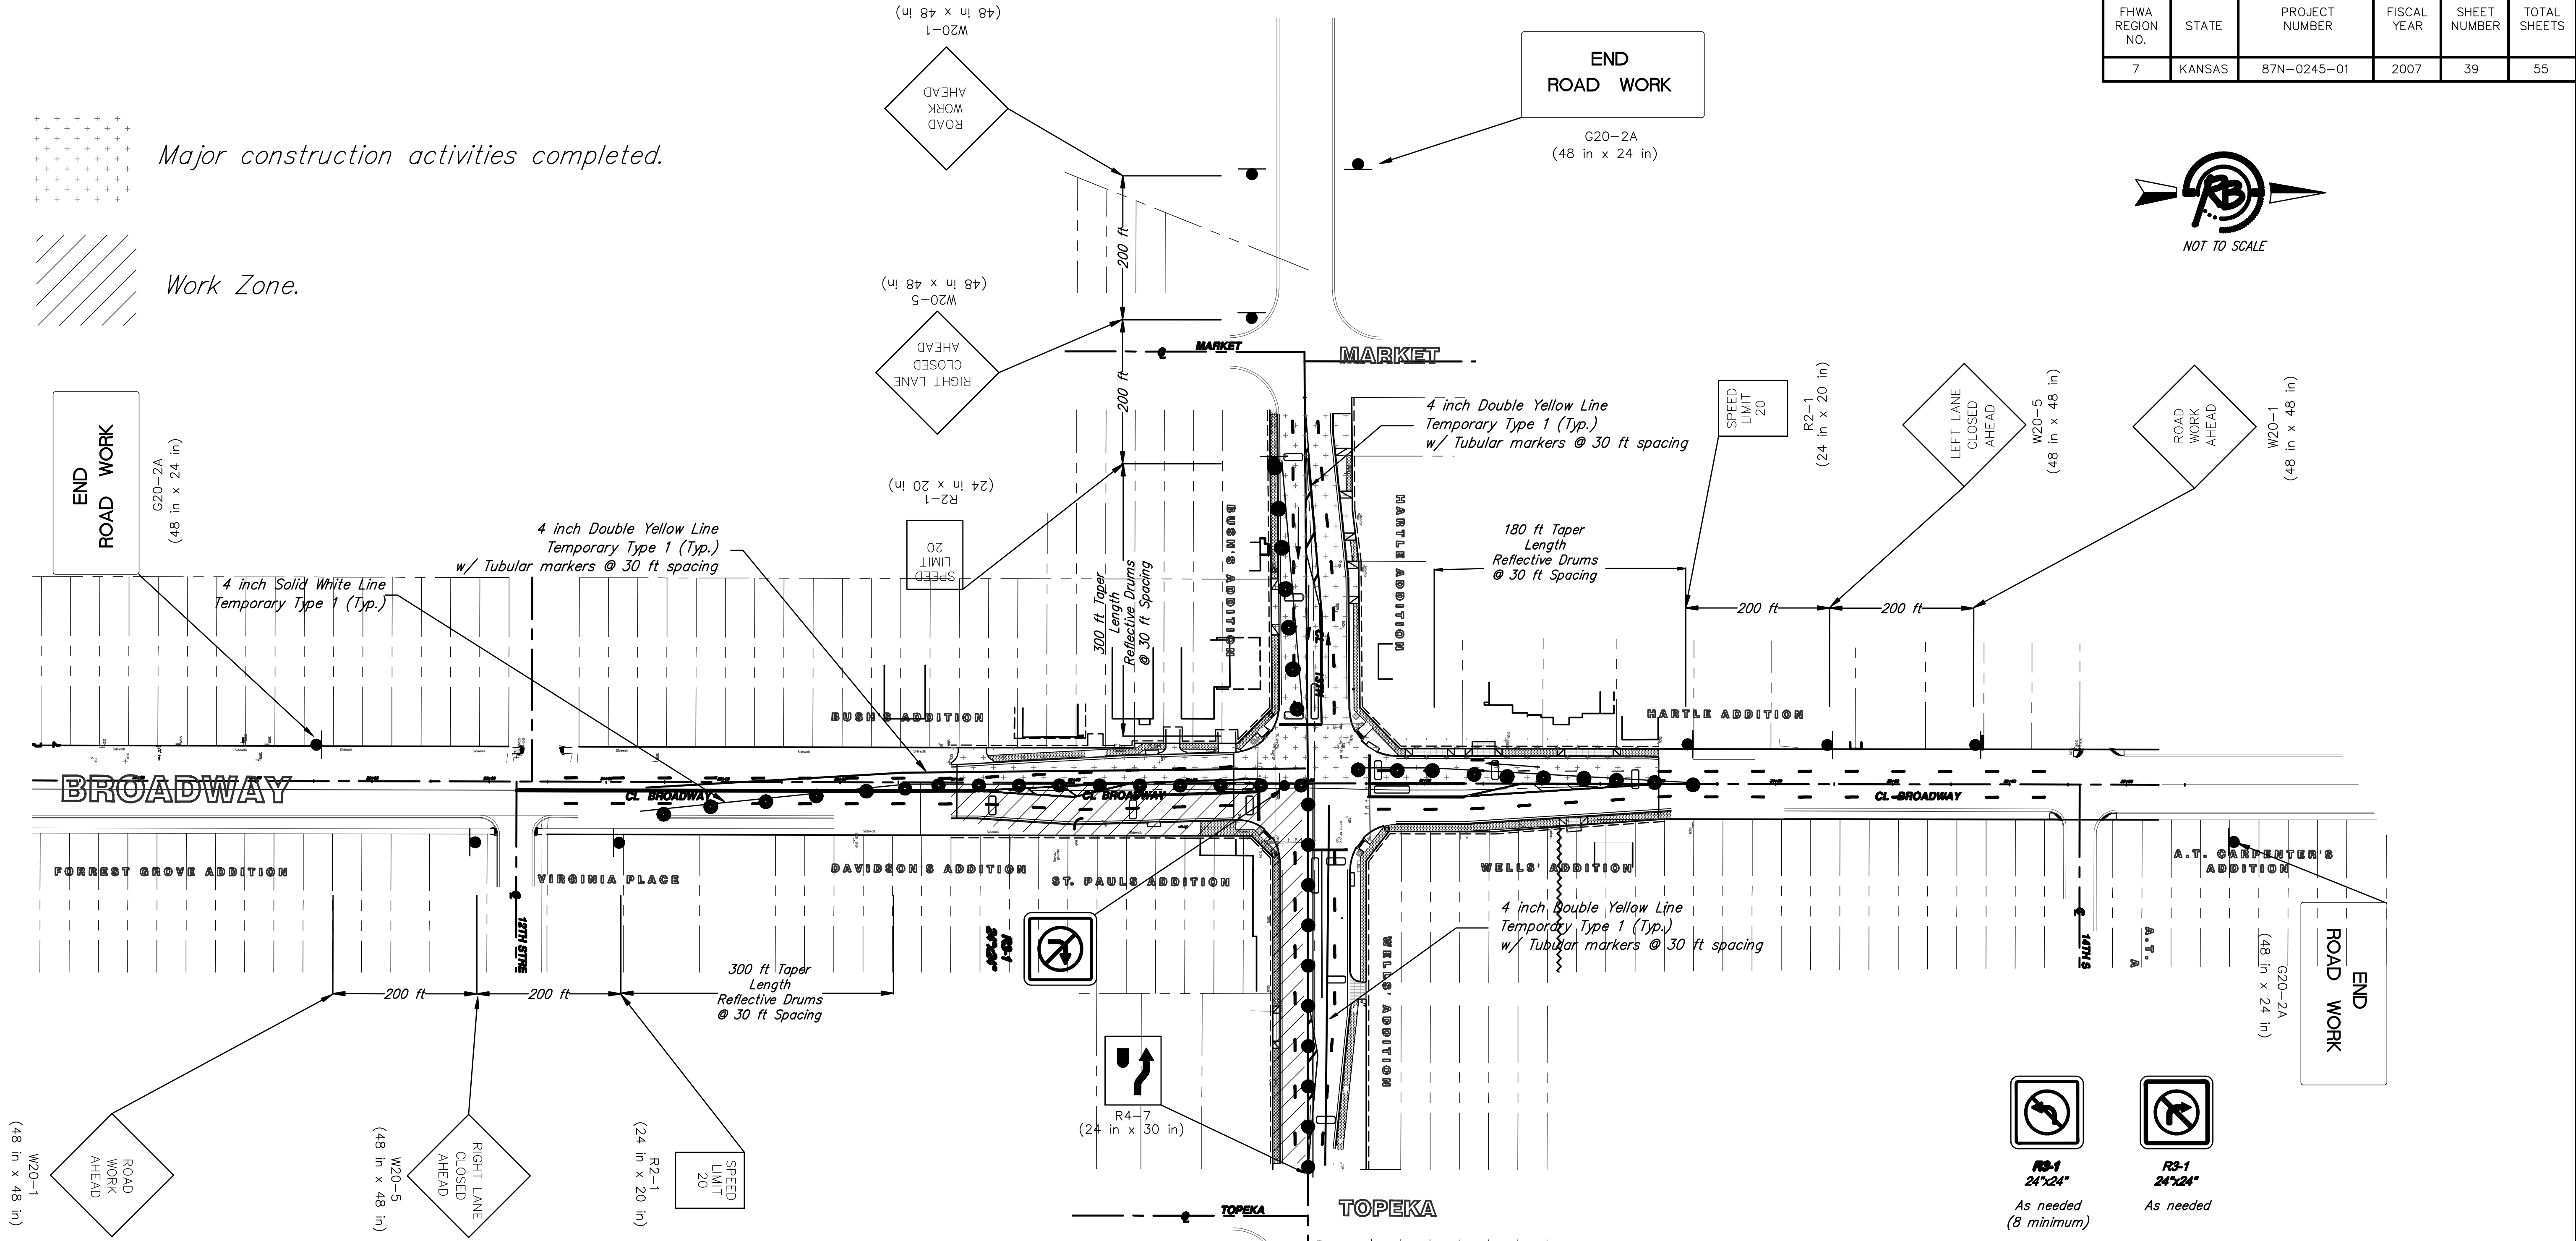

### Taper Formula

$L = W * S$  for speeds of 45 mph or more  
 $L = (WS^2)/60$  for speeds of 40 mph or less  
 Where:  
 L = minimum length of taper  
 S = numerical value of posted speed prior to work  
 W = width of offset

### Legend

- Type III Barricade
- Type B Warning Light
- Reflective Barrels/Drums
- Sign
- Traffic Flow



The contractor shall eradicate all existing roadway markings that are in conflict with this plan. The cost of this work shall be subsidiary to other items of work.

<b>Traffic Control - Phase 3</b>		<b>13th St. N. and Broadway Improvements</b>	<b>Ruggles &amp; Bohm, P.A.</b> Engineering, Surveying, Land Planning	624 North Main Wichita, Kansas 67208 www.rbgk.com (316) 264-8008 (316) 264-4621 fax E-mail: info@rbkansas.com	PDC PDC UTILITY 39 of 55
DRAWING FILE Traffic Control\Phase 2b					