



FHWA REGION NO.	STATE	PROJECT NUMBER	FISCAL YEAR	SHEET NUMBER	TOTAL SHEETS
7	KANSAS	87N-0245-01	2007	48	55

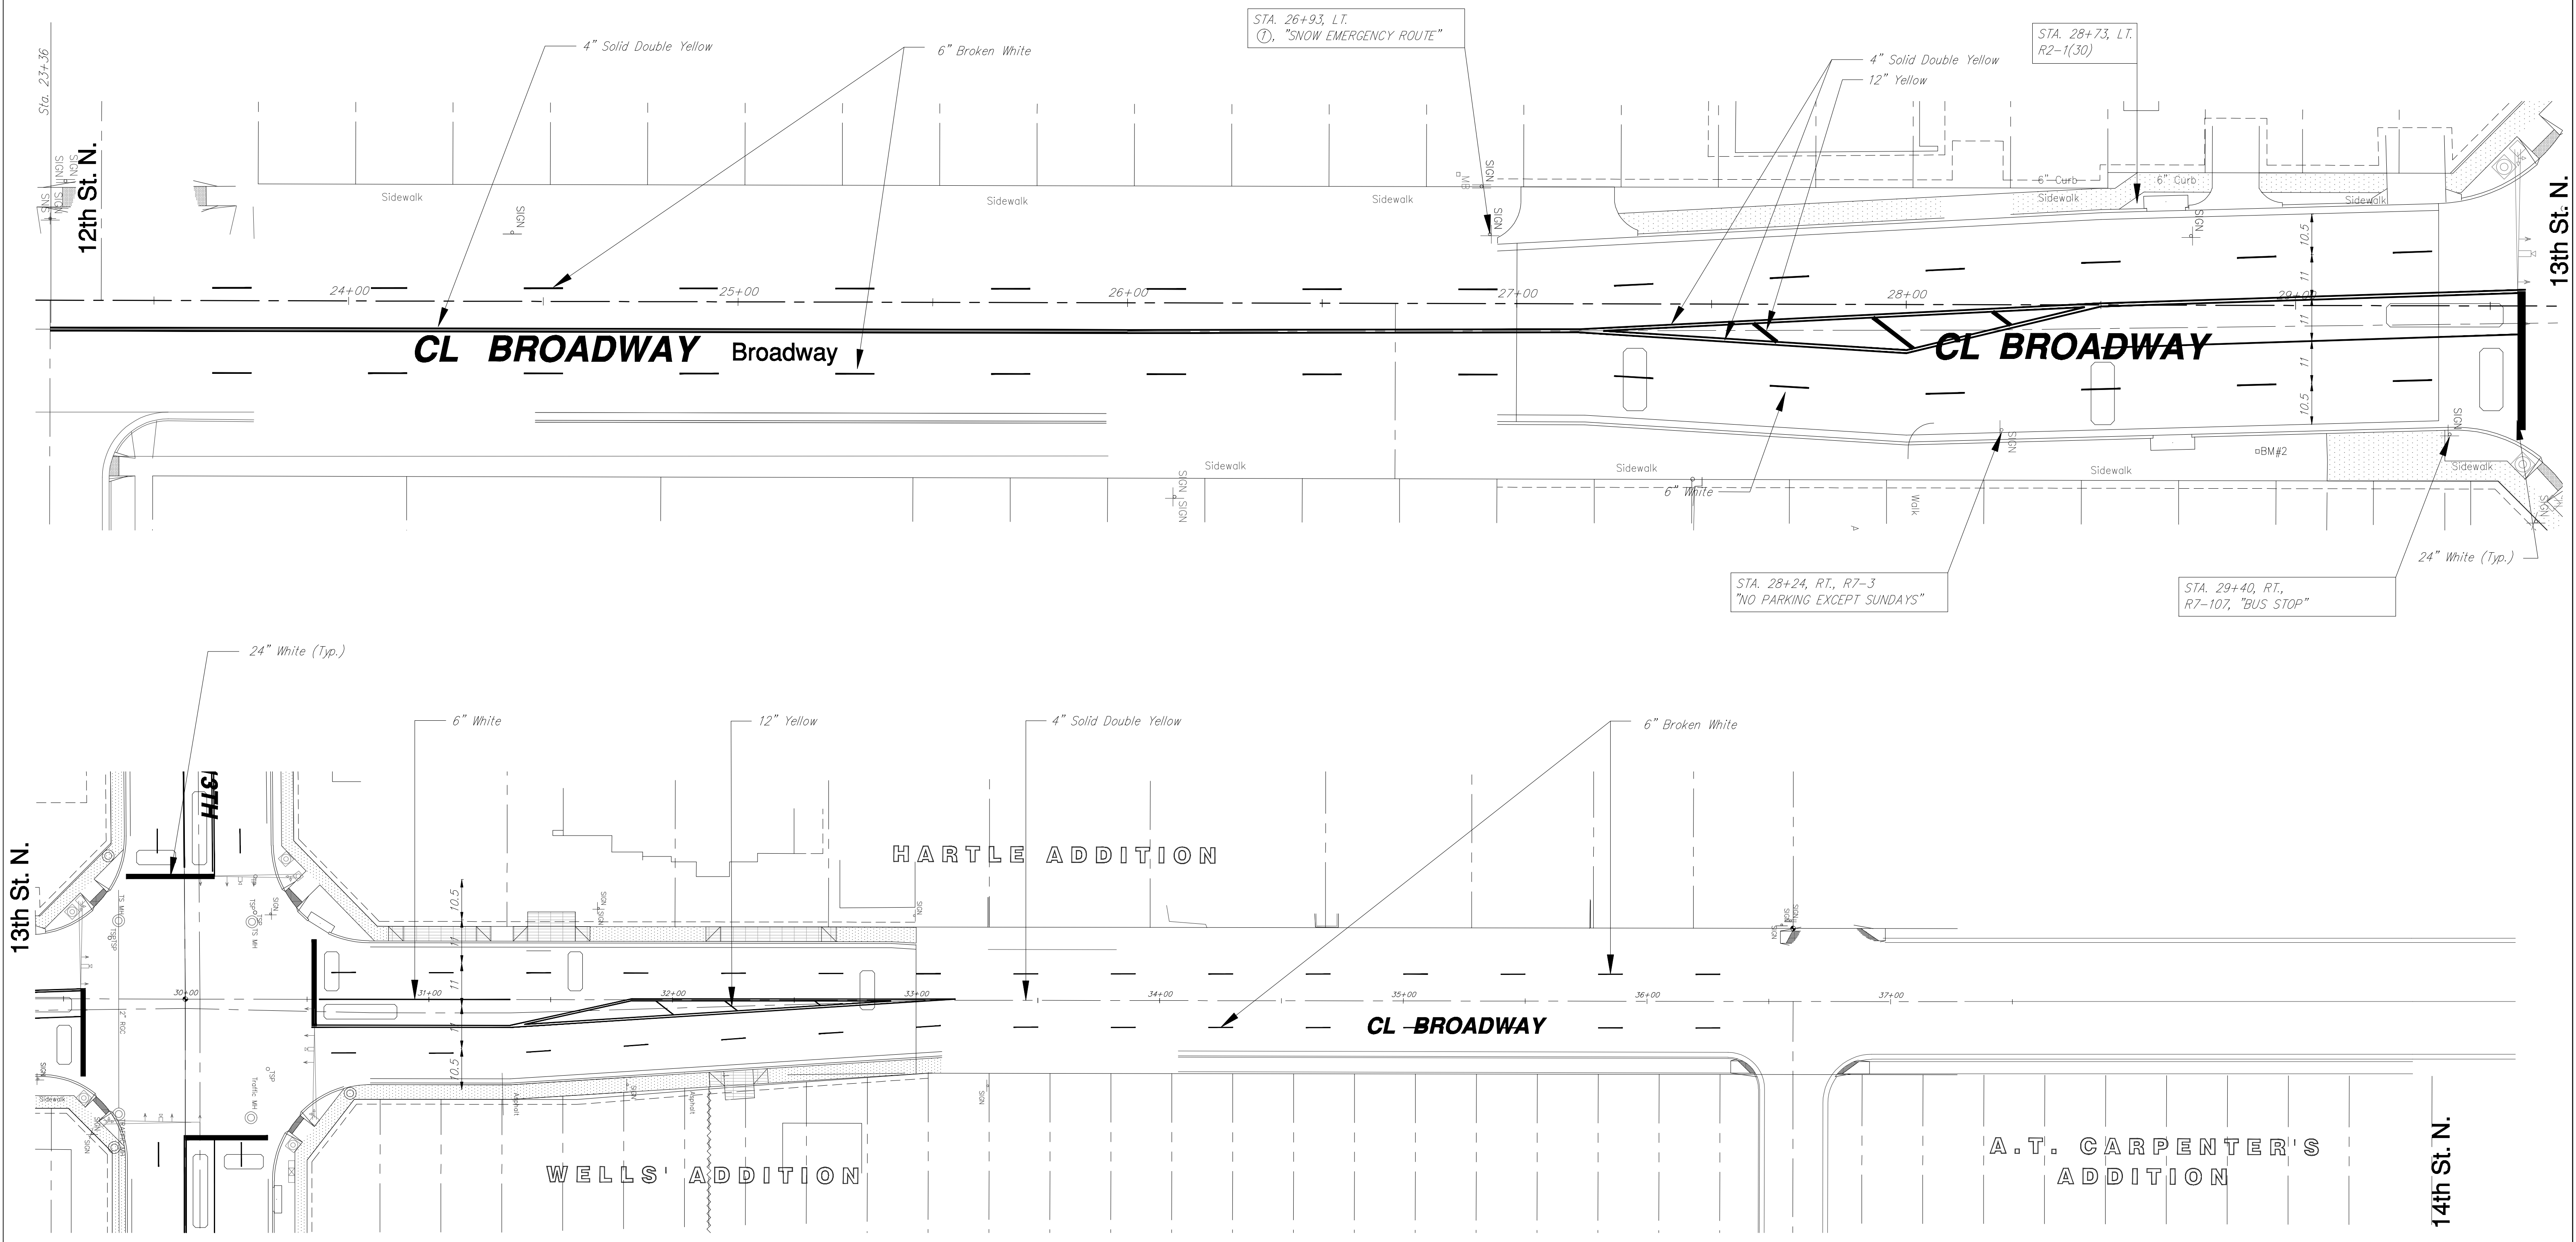

NOTES:
 1. REMOVED STREET SIGNS AND POSTS ARE NOT TO BE USED. ALL MATERIALS ARE TO BE SALVAGED AND DELIVERED TO 1825 SOUTH McLEAN.

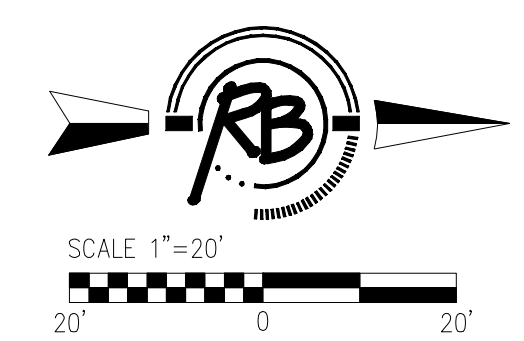

**Pavement Marking and Signage - Broadway
 13th St. N. and Broadway Improvements**

	Ruggles & Bohm, P.A. Engineering, Surveying, Land Planning		DESIGN	PDC
	824 North Main Wichita, Kansas 67203 www.rbkansas.com		DRAWN	PDC
	(316) 284-8008 (316) 284-4621 fax E-mail: info@rbkansas.com		REVIEW	
	DRAWING FILE: Traffic Control\Pvmnt Mkg PROJECT NUMBER: 706705		UTILITY	
			DATE	Sept. 15, 2004

REVISED: 10/11/07

14th St. N.

13th St. N.

13th St. N.

12th St. N.