
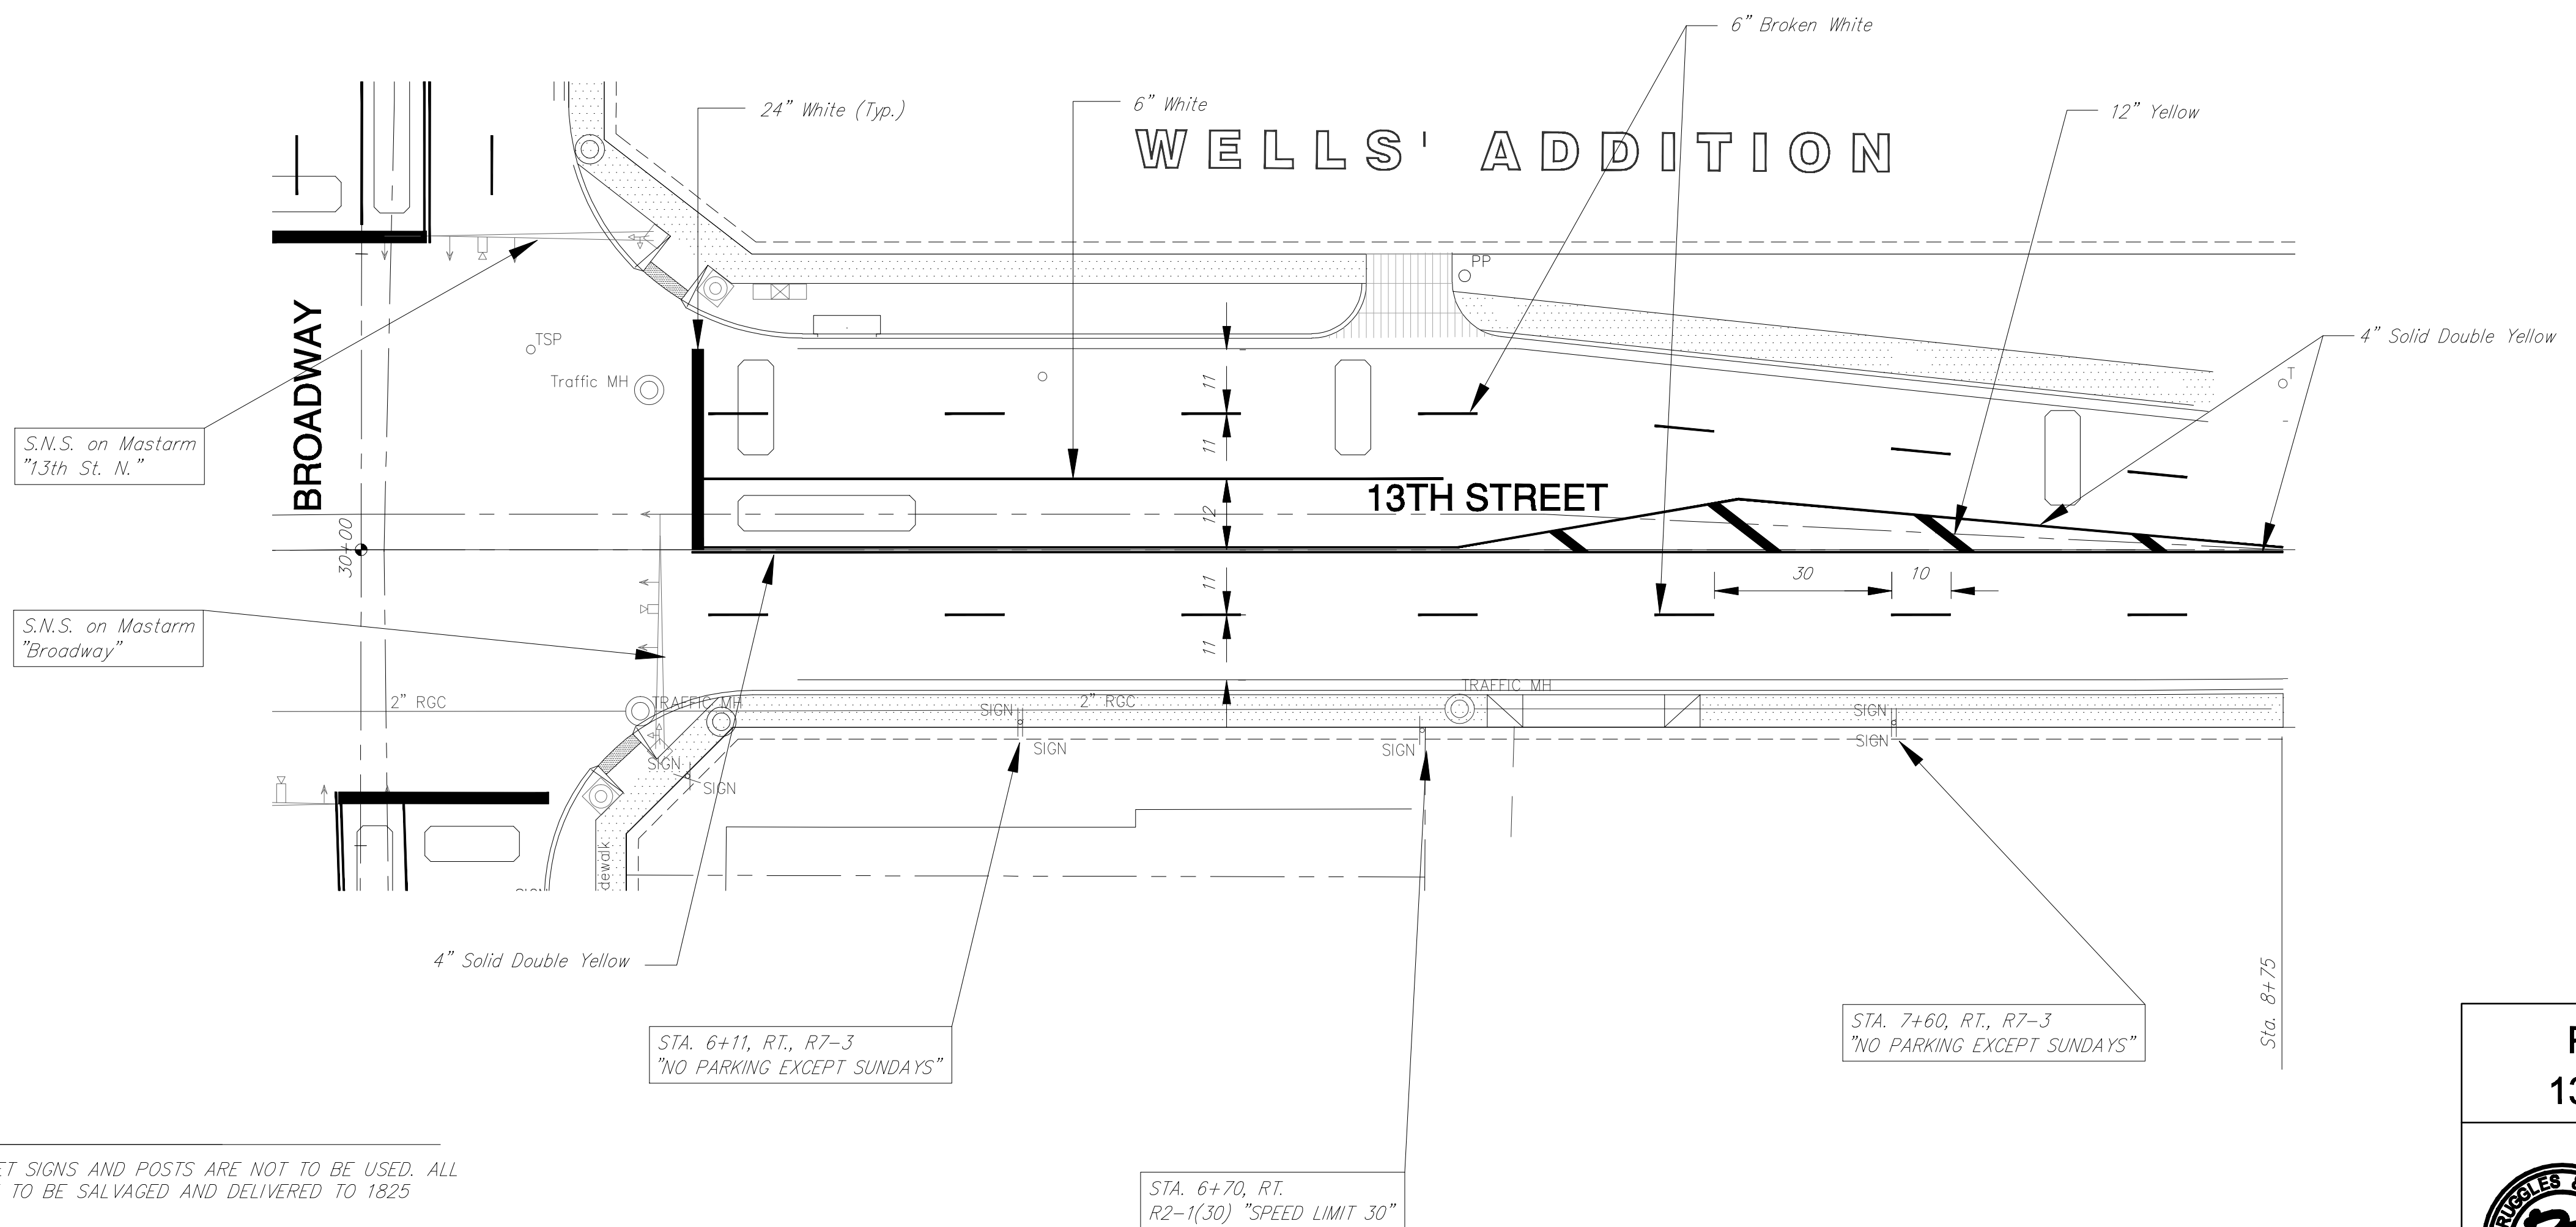


FHWA REGION NO.	STATE	PROJECT NUMBER	FISCAL YEAR	SHEET NUMBER	TOTAL SHEETS
7	KANSAS	87N-0245-01	2007	49	50

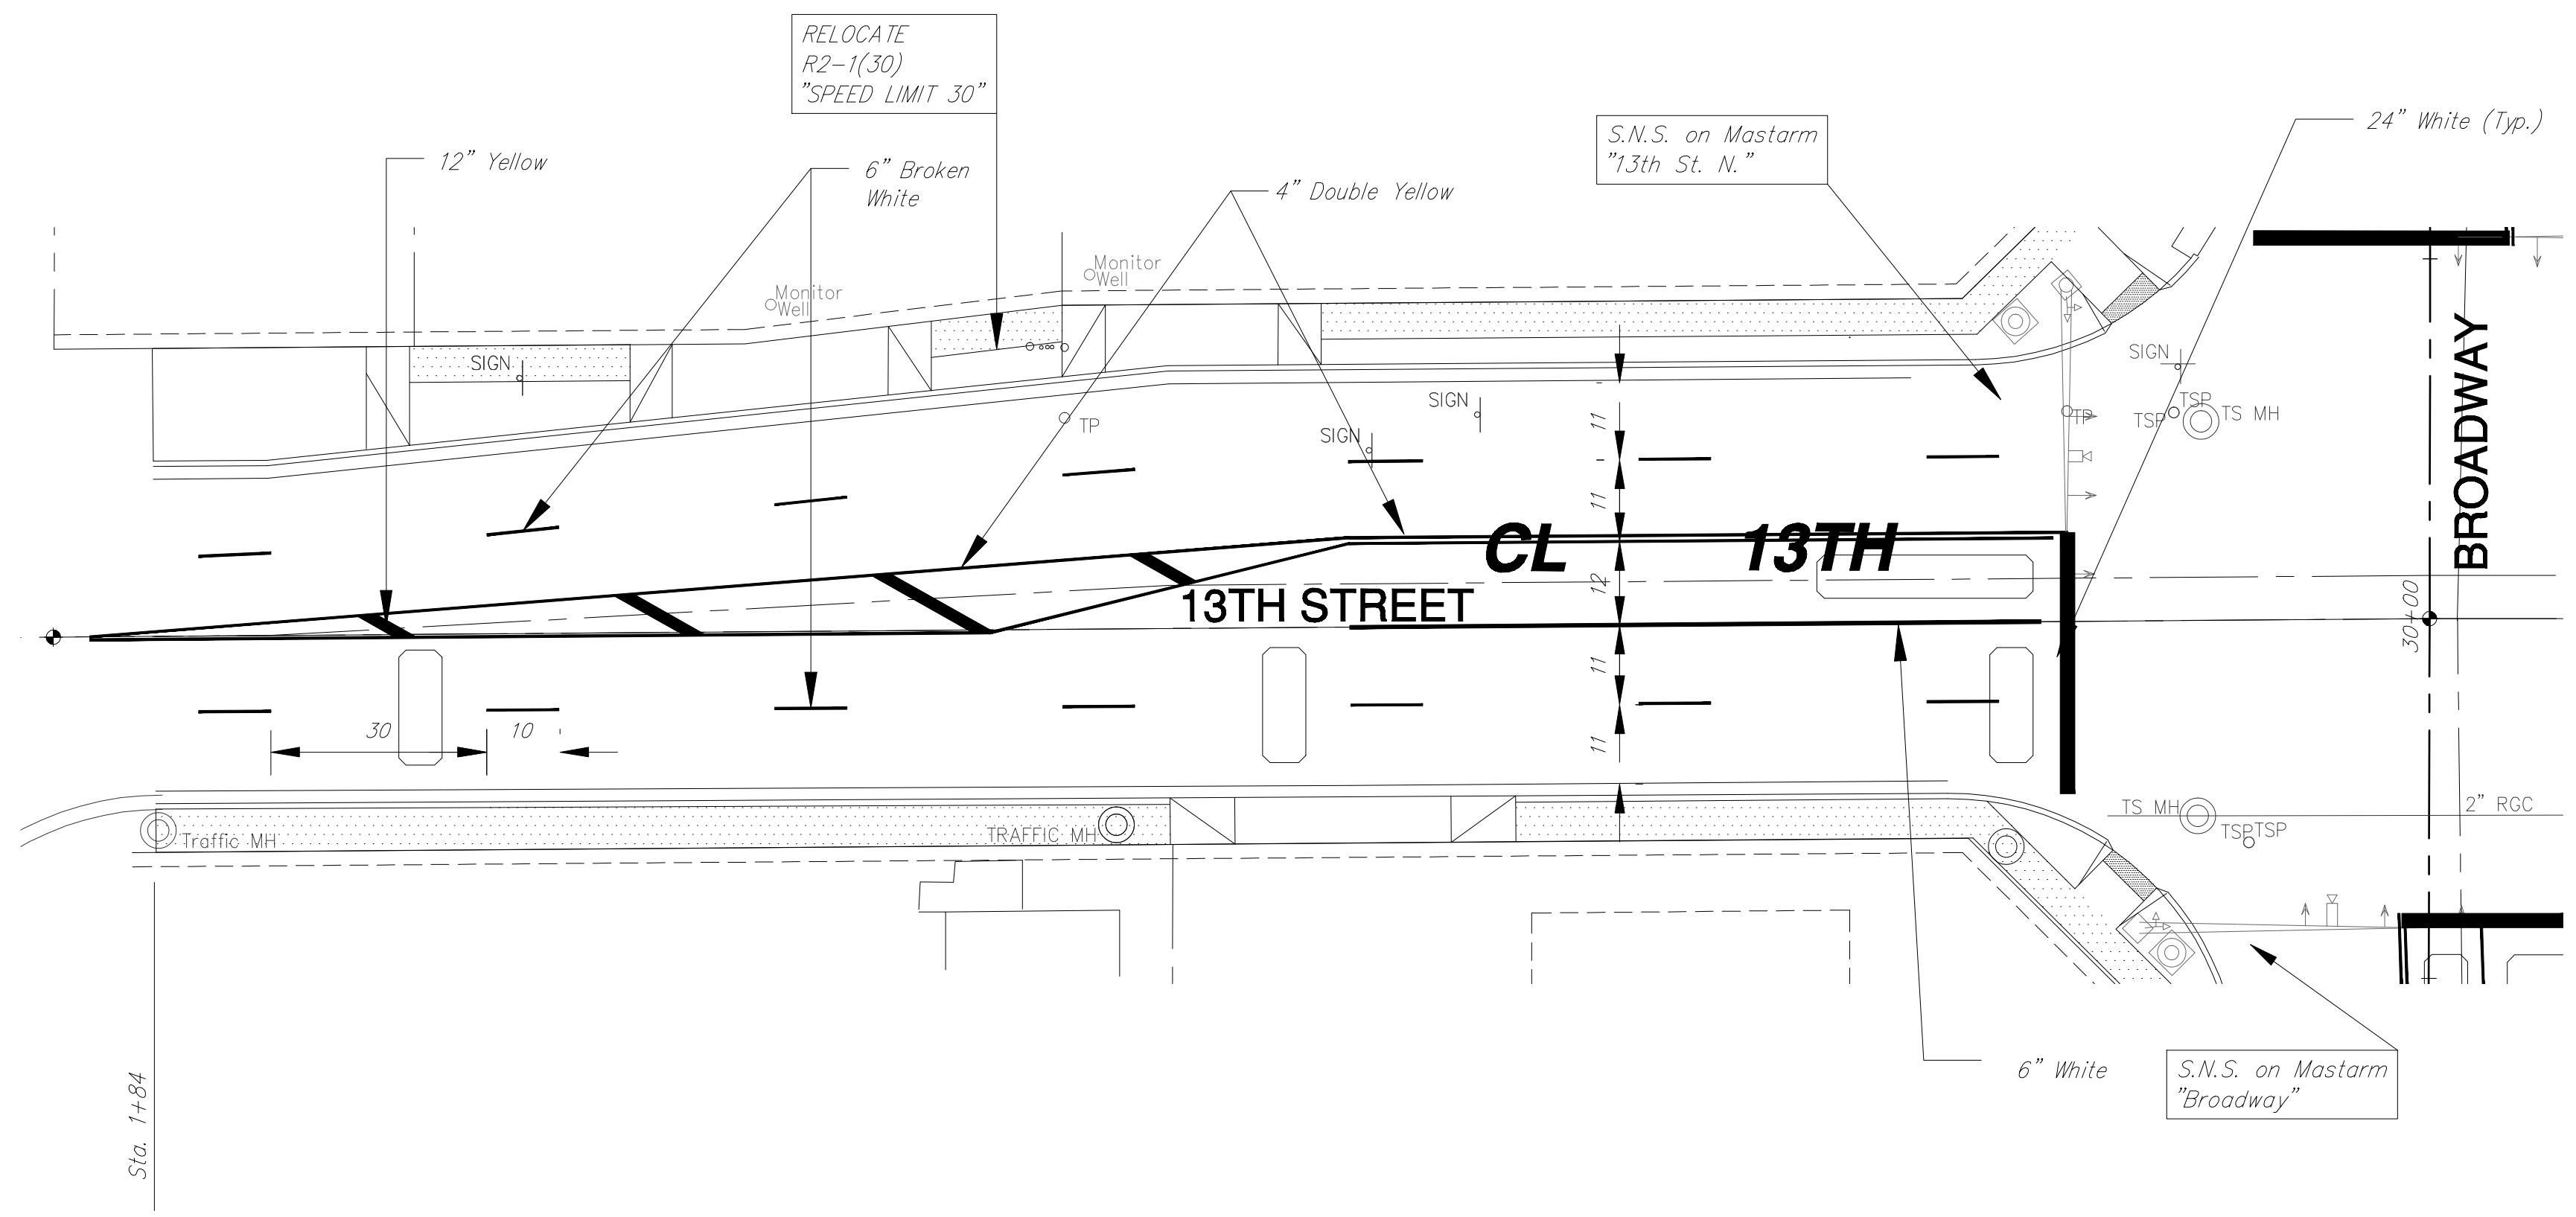

NOTES:  
 1. REMOVED STREET SIGNS AND POSTS ARE NOT TO BE USED. ALL MATERIALS ARE TO BE SALVAGED AND DELIVERED TO 1825 SOUTH McLEAN.

**Pavement Marking and Signage - 13th  
 13th St. N. and Broadway Improvements**

 <b>Ruggles &amp; Bohm, P.A.</b> Engineering, Surveying, Land Planning 824 North Main Wichita, Kansas 67203 www.rbkansas.com (316) 284-8008 (316) 284-4621 fax E-mail: info@rbkansas.com	DESIGN	PDC	SHEET <b>49</b> OF <b>50</b>
	DRAWN	PDC	
	REVIEW		
	UTILITY		
DRAWING FILE	PROJECT NUMBER	DATE	
Traffic Control\pvmnt Mkg 13th	706705	Sept. 15, 2004	