
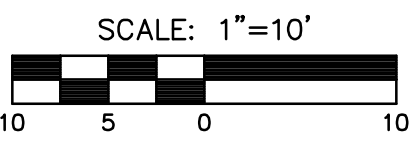


**UTILITY IMPROVEMENTS
17TH STREET AT BSNF RAIL
CORRIDOR**

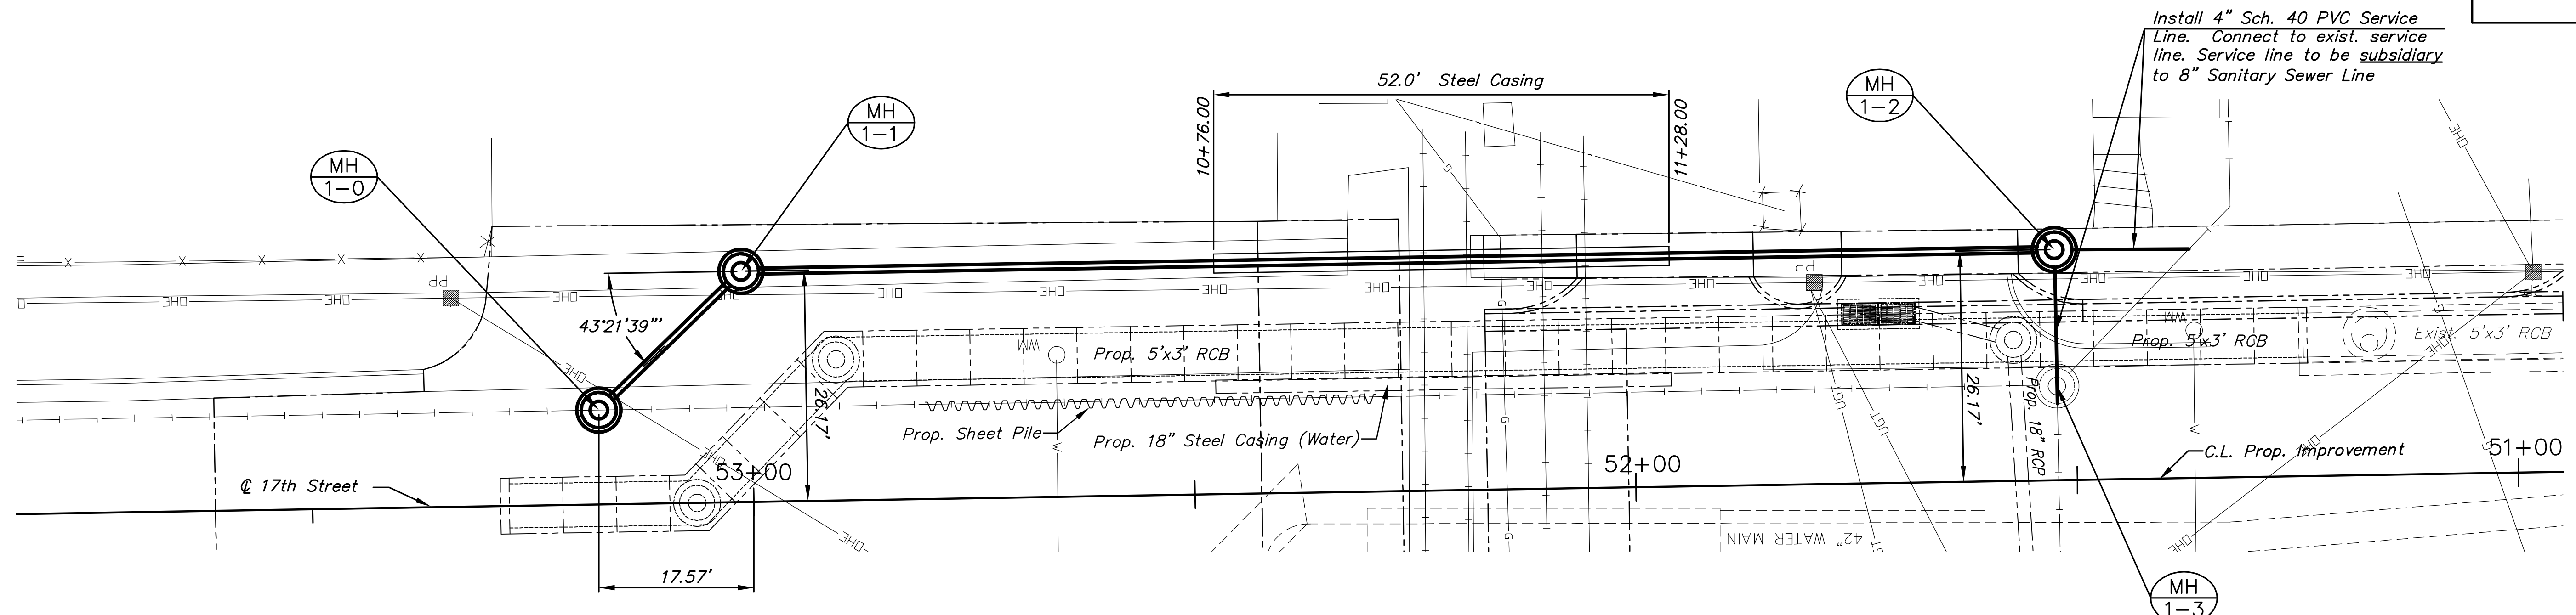

NOTE:
 1. Contractor to verify the depth and location of existing utilities prior to construction.
 2. Remove or abandon existing sewer lines to be taken out of service.

PLAN

PROFILE

Scale: Horiz. 1" = 10'
Vert. 1" = 5'

