
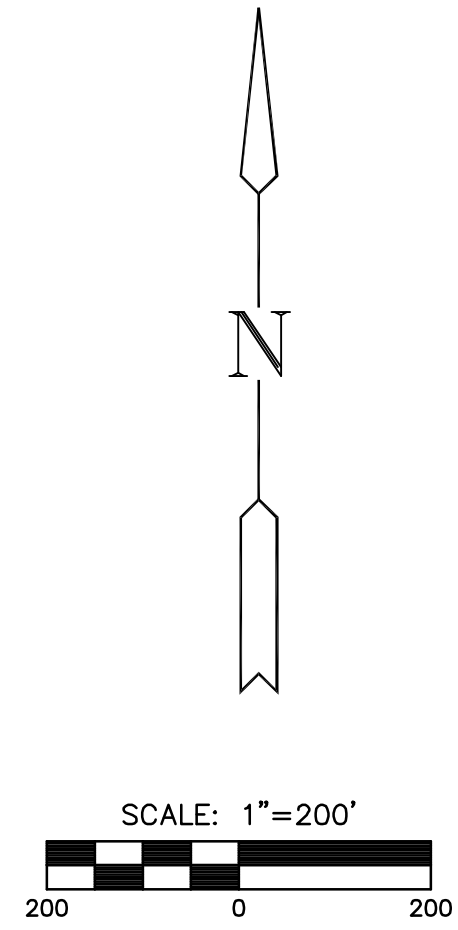


**UTILITY IMPROVEMENTS
17TH STREET AT BSNF RAIL COORIDOR**

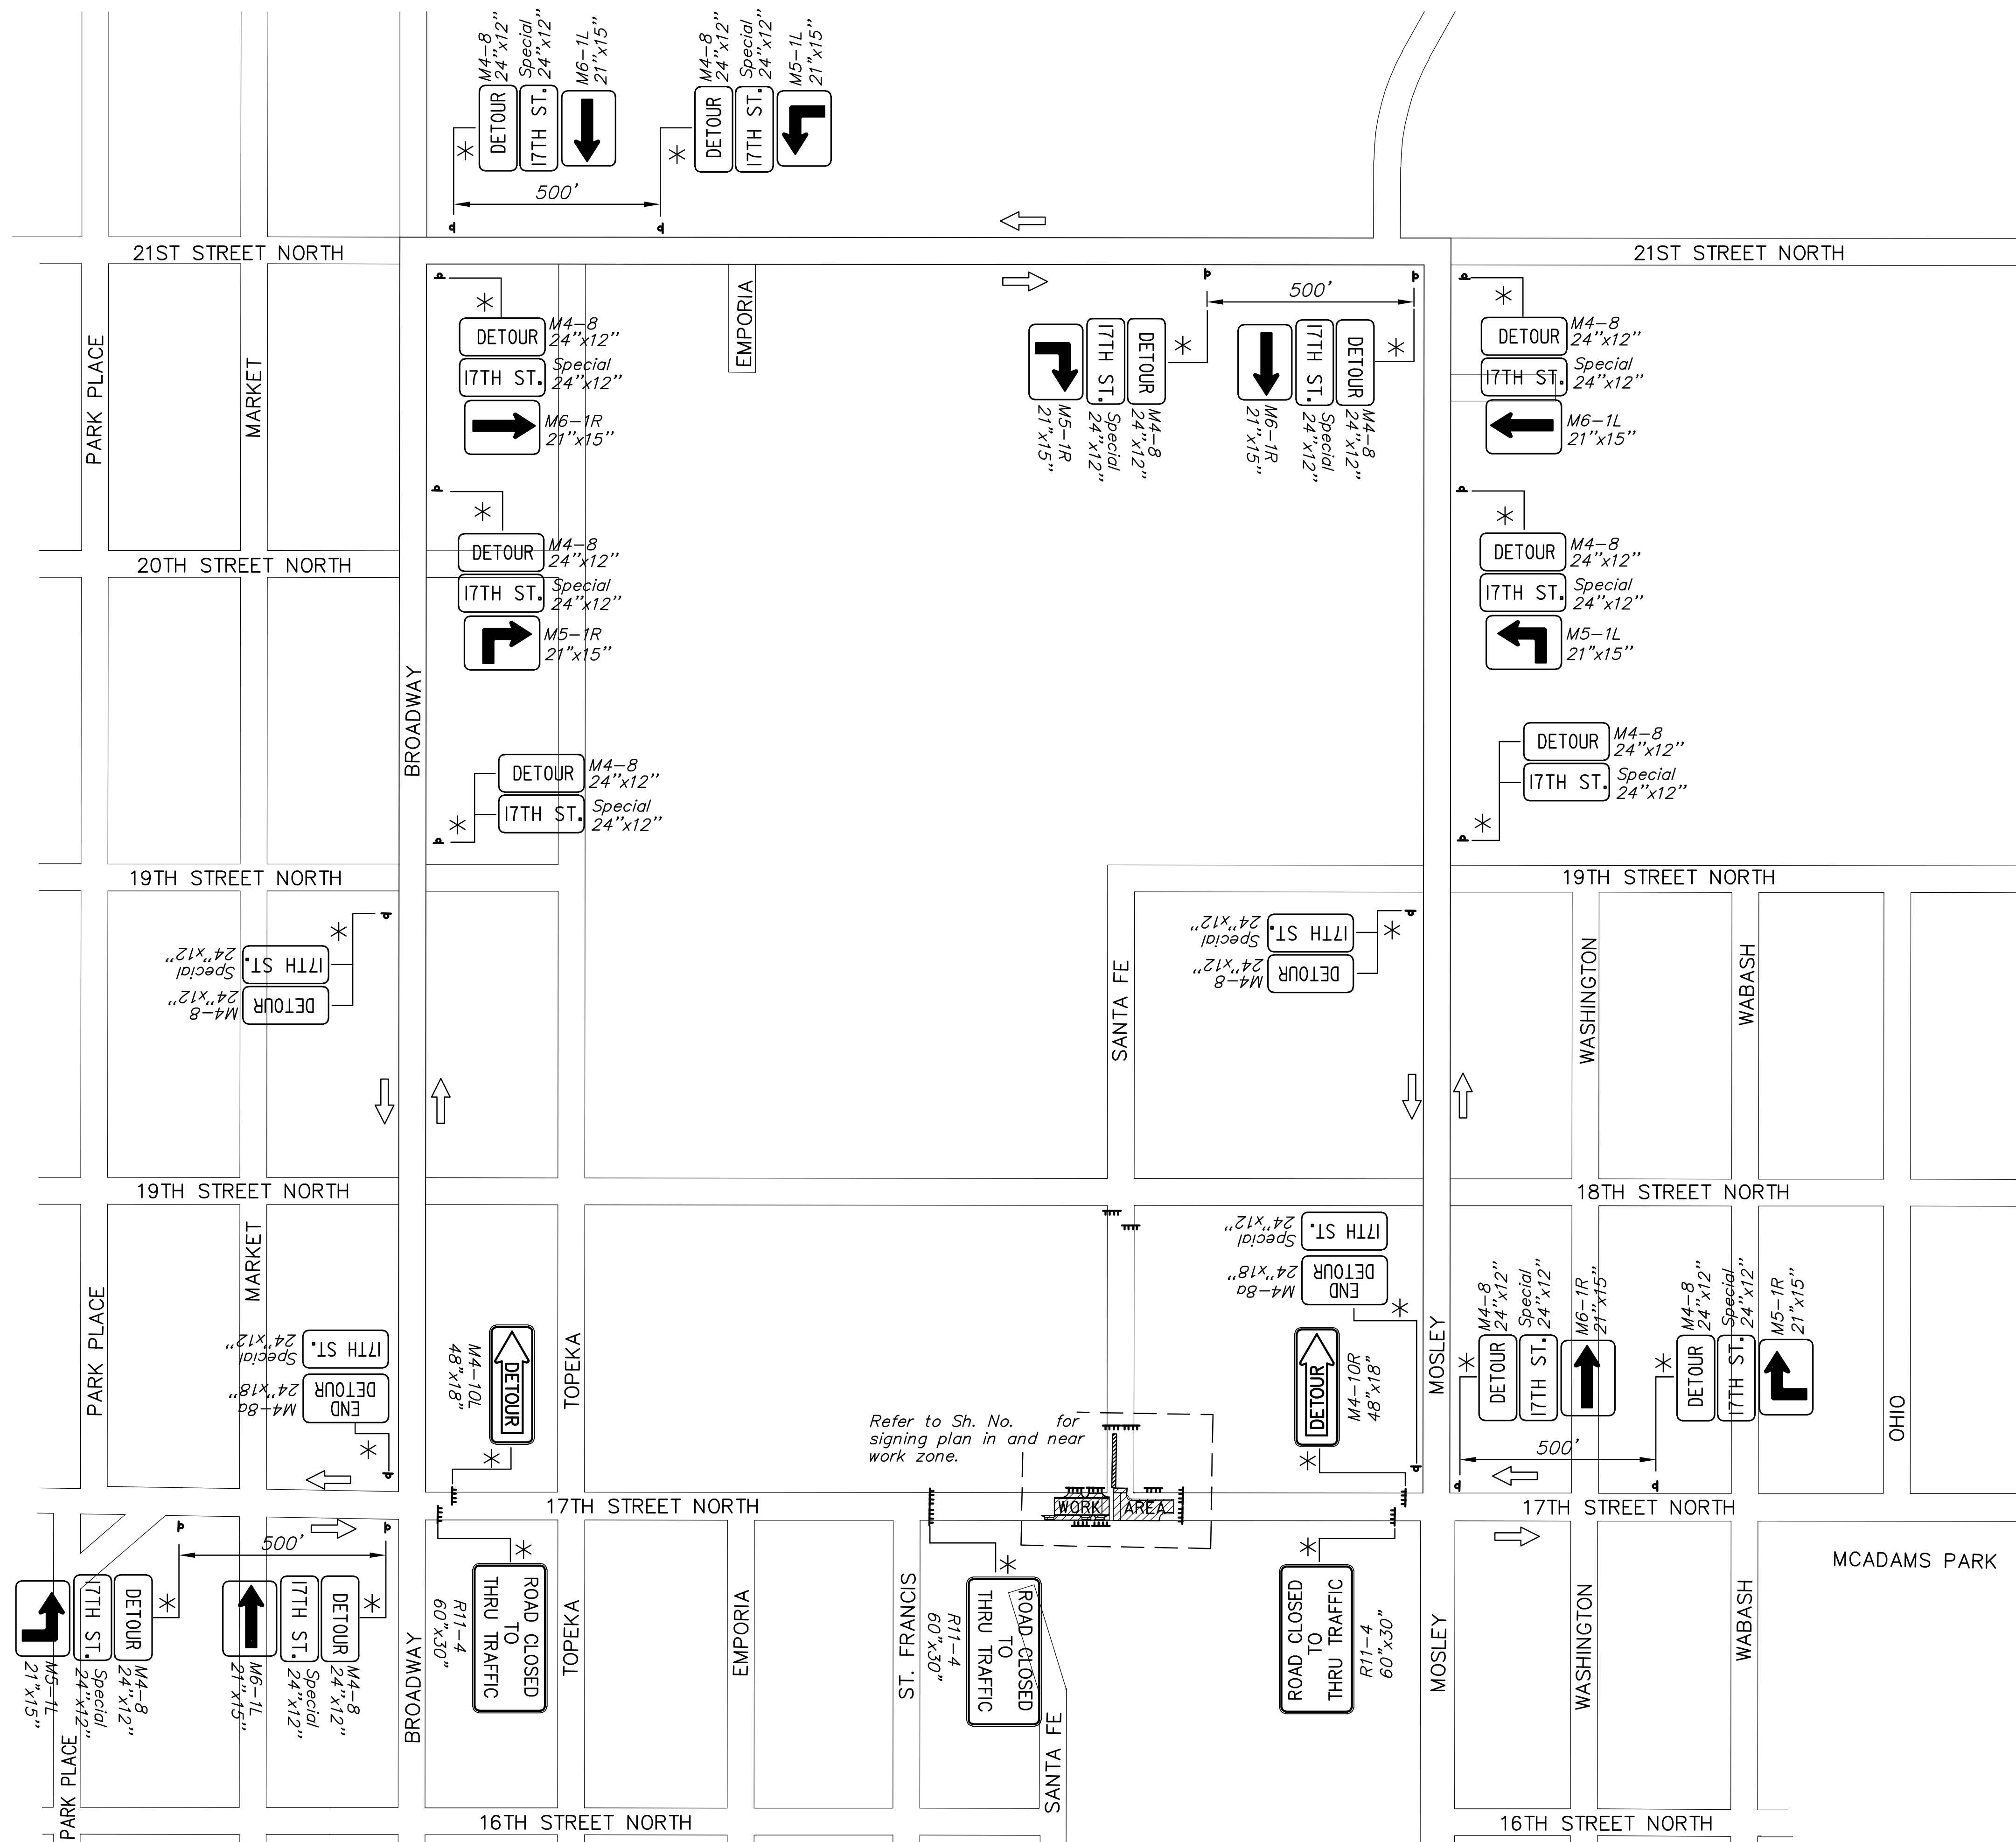

LEGEND

- Type III Barricades w/lights
- Work Area
- One Post Sign
- Two Post Sign

NOTES

* Traffic control may already be in-place and maintained by others at this location. The Contractor is responsible for erecting and maintaining the traffic control shown in the event the existing traffic control is removed.

J:\Civil\04177\ADDENDUM PLANS\04177ADD_TC PLAN DETOUR.dwg 11/30/2007 09:29:25 AM CST



**UTILITY IMPROVEMENTS
17TH STREET AT BSNF RAIL COORIDOR**
PROJECT NAME

DETOUR TRAFFIC CONTROL PLAN
SHEET TITLE

JRA DESIGN BY:	DPG DRAWN BY:	JRA CHECKED BY:
SEPTEMBER 2007 DATE	04177 JOB NO.	24 / 28 SHEET/OF