
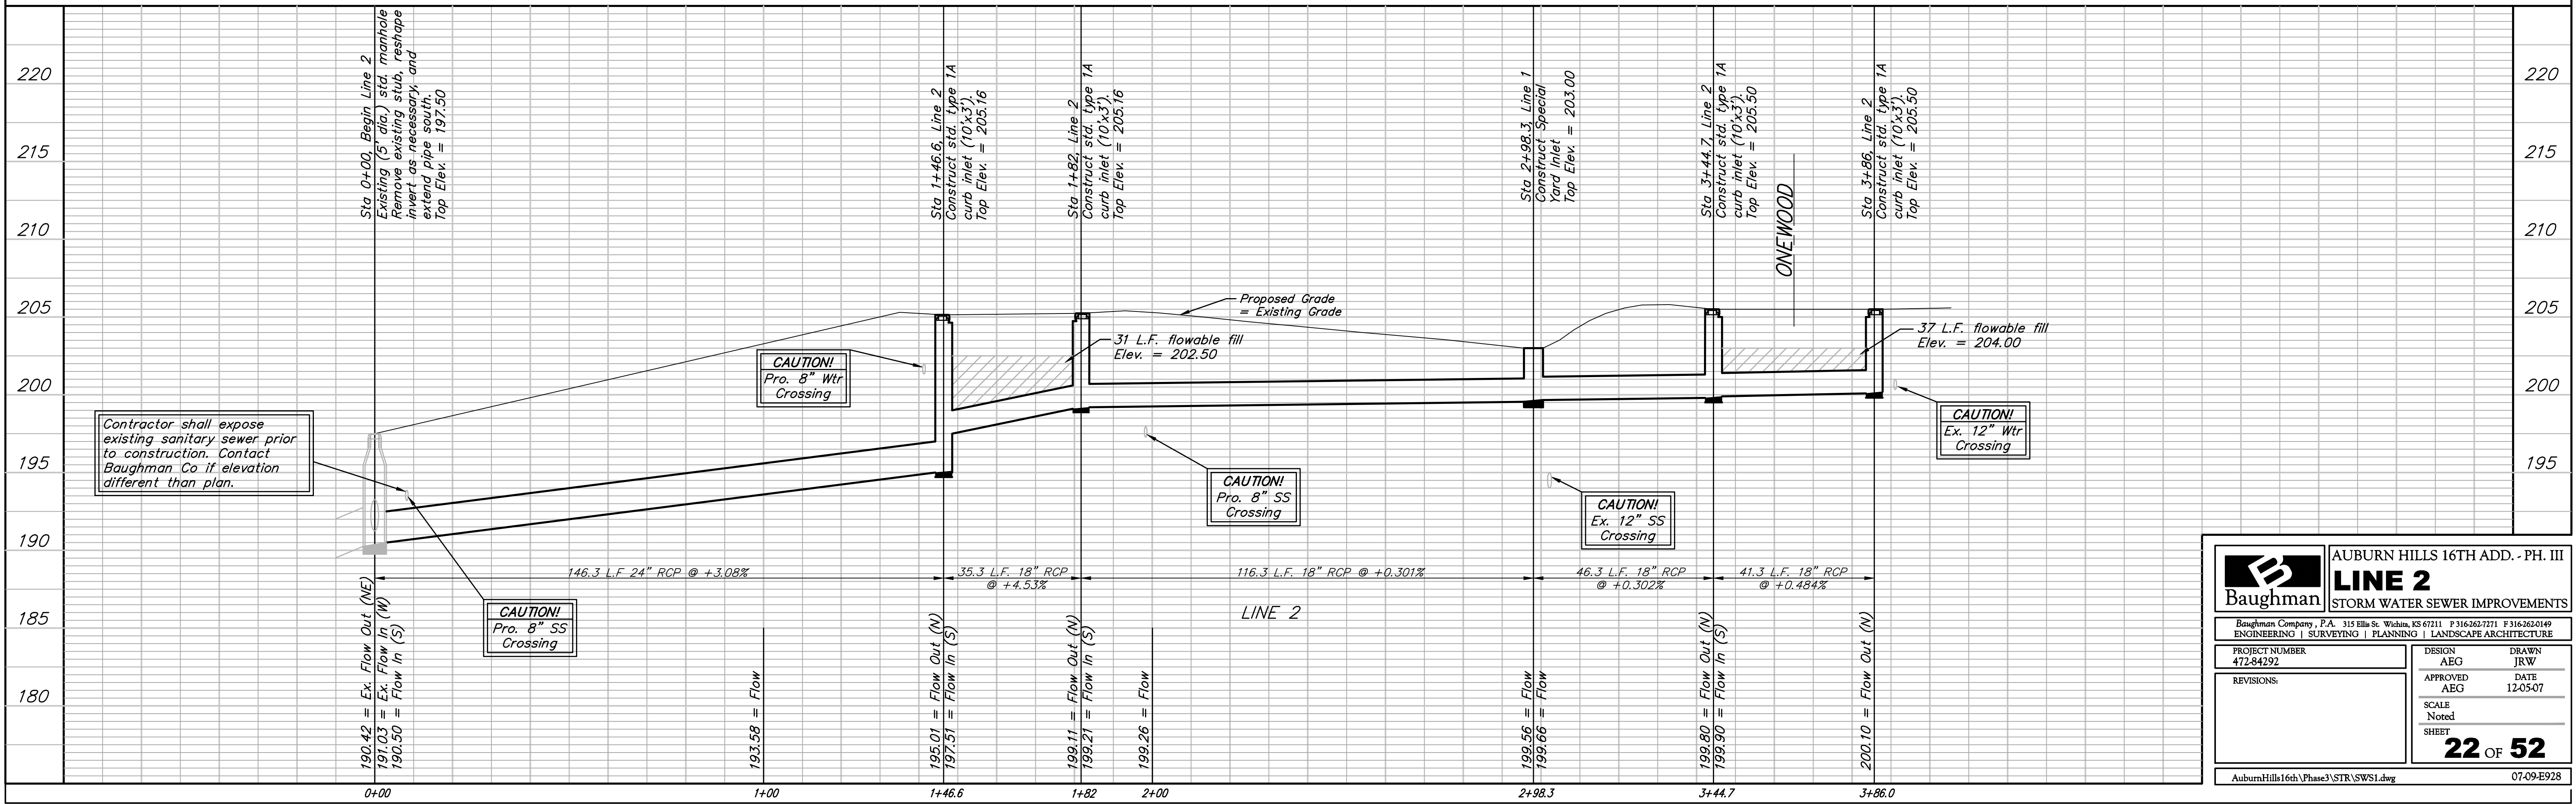


**BENCHMARKS:**  
 BM #1: "I" Cut on Top of Curb at West Line of Lot 7, Block A, Auburn Hills 5th Addition. Elev. = 207.73 (City Datum)

BM #2: Disc in Back of Curb, North of Front Corner Common to Lots 23 and 24, Block D, Auburn Hills 12th Addition. Elev. = 191.84 (City Datum)

Scale: 1" = 20' Horizontal  
 1" = 5' Vertical  
 • = Iron

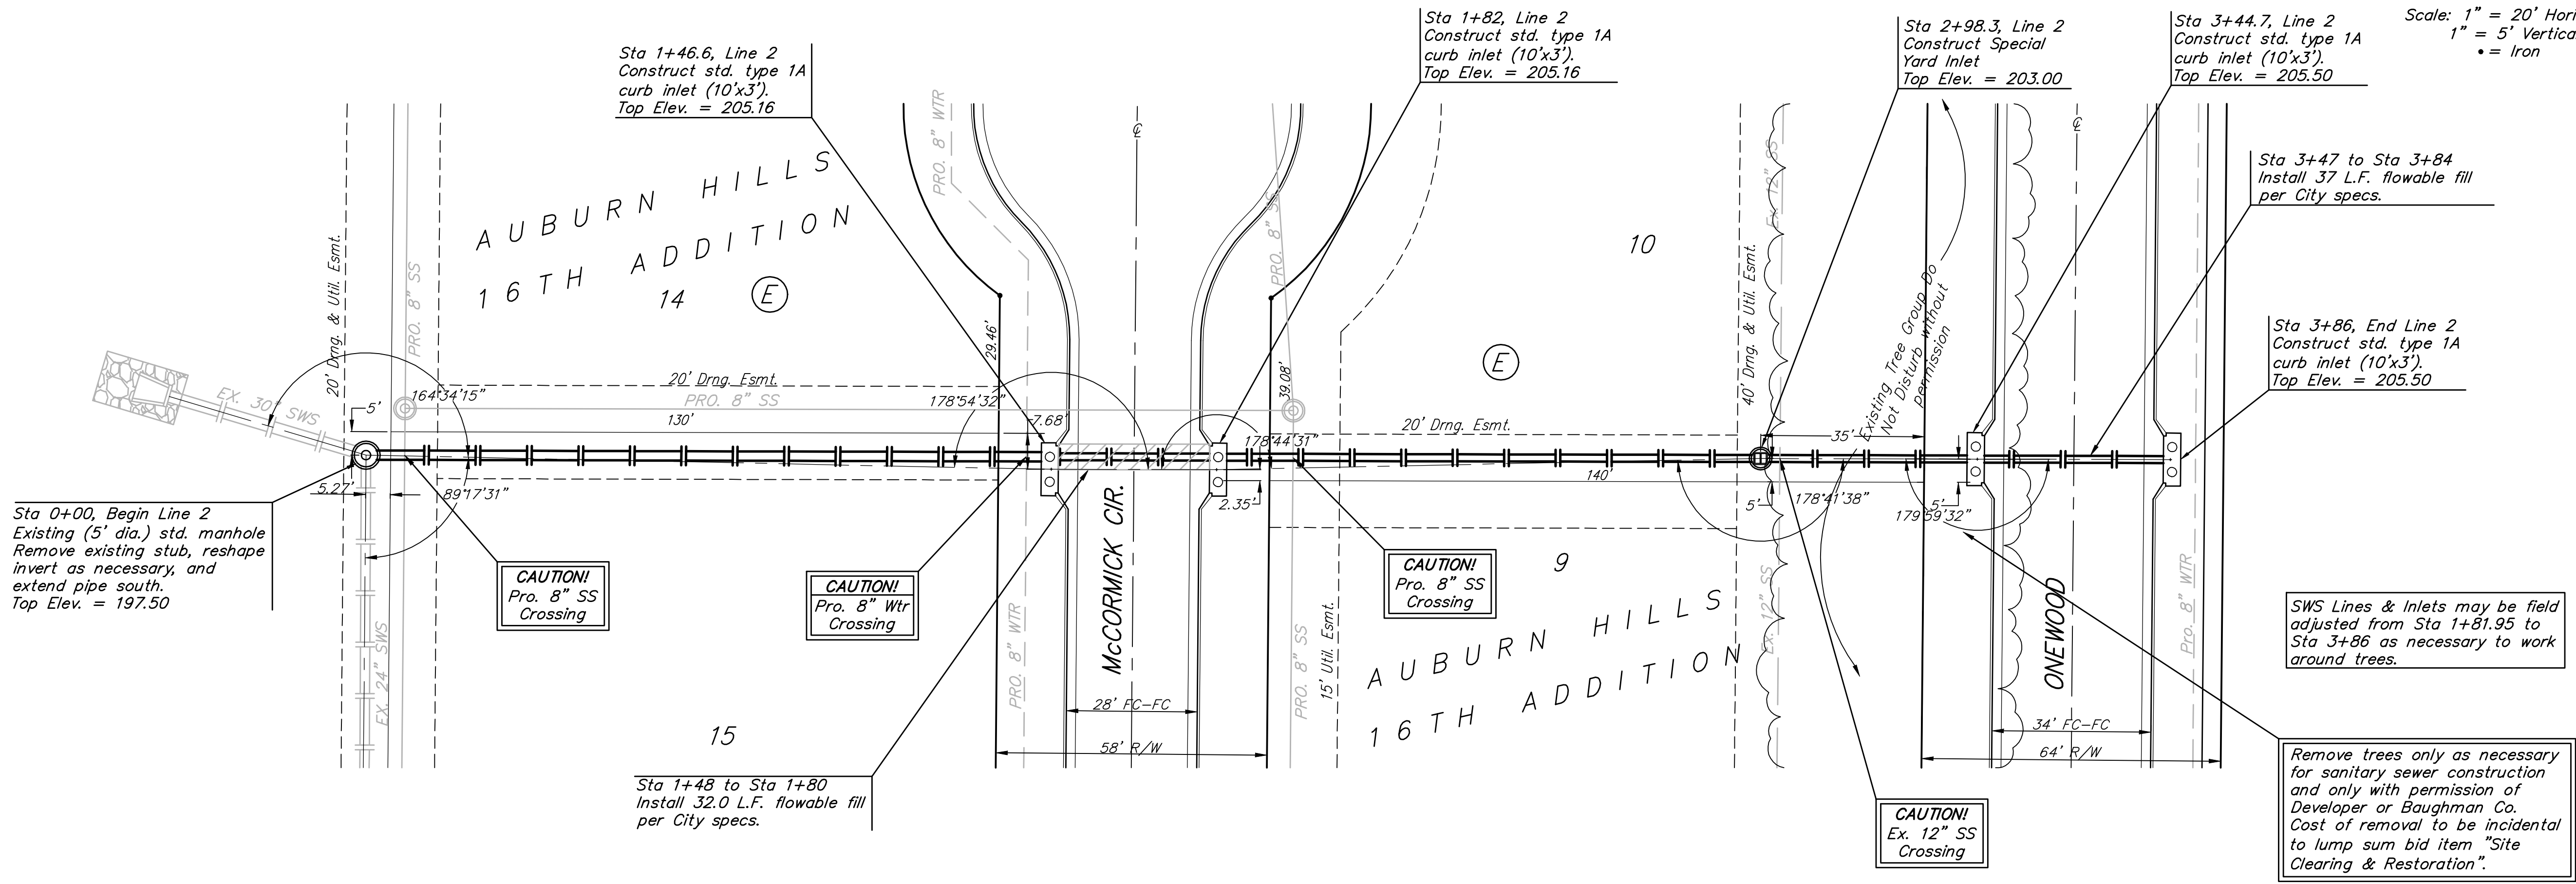

<b>Baughman</b>		AUBURN HILLS 16TH ADD. - PH. III	
<b>LINE 2</b>		STORM WATER SEWER IMPROVEMENTS	
Baughman Company, P.A. 315 Ellis St. Wichita, KS 67211 P 316-262-7271 F 316-262-0149			
ENGINEERING   SURVEYING   PLANNING   LANDSCAPE ARCHITECTURE			
PROJECT NUMBER 472-84292	DESIGN AEG	DRAWN JRW	APPROVED AEG
REVISIONS:	DATE 12-05-07	SCALE Noted	SHEET 22 OF 52
AuburnHills16th/Phase3/STR/SWS1.dwg			07-09-E928