


**SANITARY SEWER PLANS FOR
MONARCH LANDING SECOND ADDITION
PHASE 1**

LINES 1 & 2
SHEET TITLE
468-84432
PROJECT NUMBER

DESIGN BY: *DFL*
DRAWN BY: *DMU*
CHECKED BY: *GJA*

ISSUED: *December 2007*
REVISED:


SHEET NO.
4 of 14

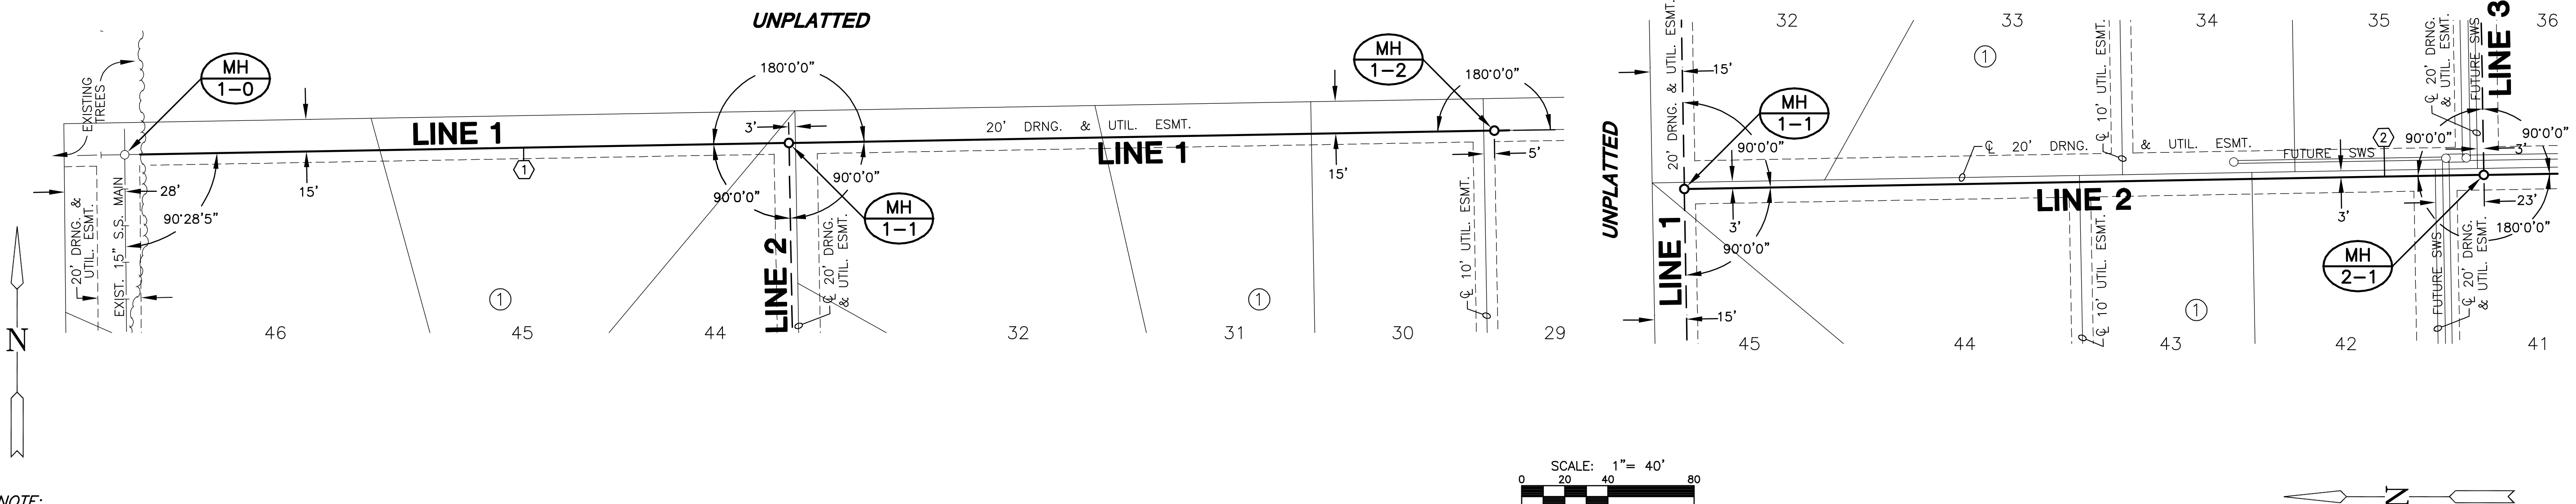

PLAN LINE 1

PLAN LINE 2

NOTE:
CONTRACTOR TO VERIFY THE
DEPTH AND LOCATION OF EXISTING
UTILITIES PRIOR TO CONSTRUCTION.

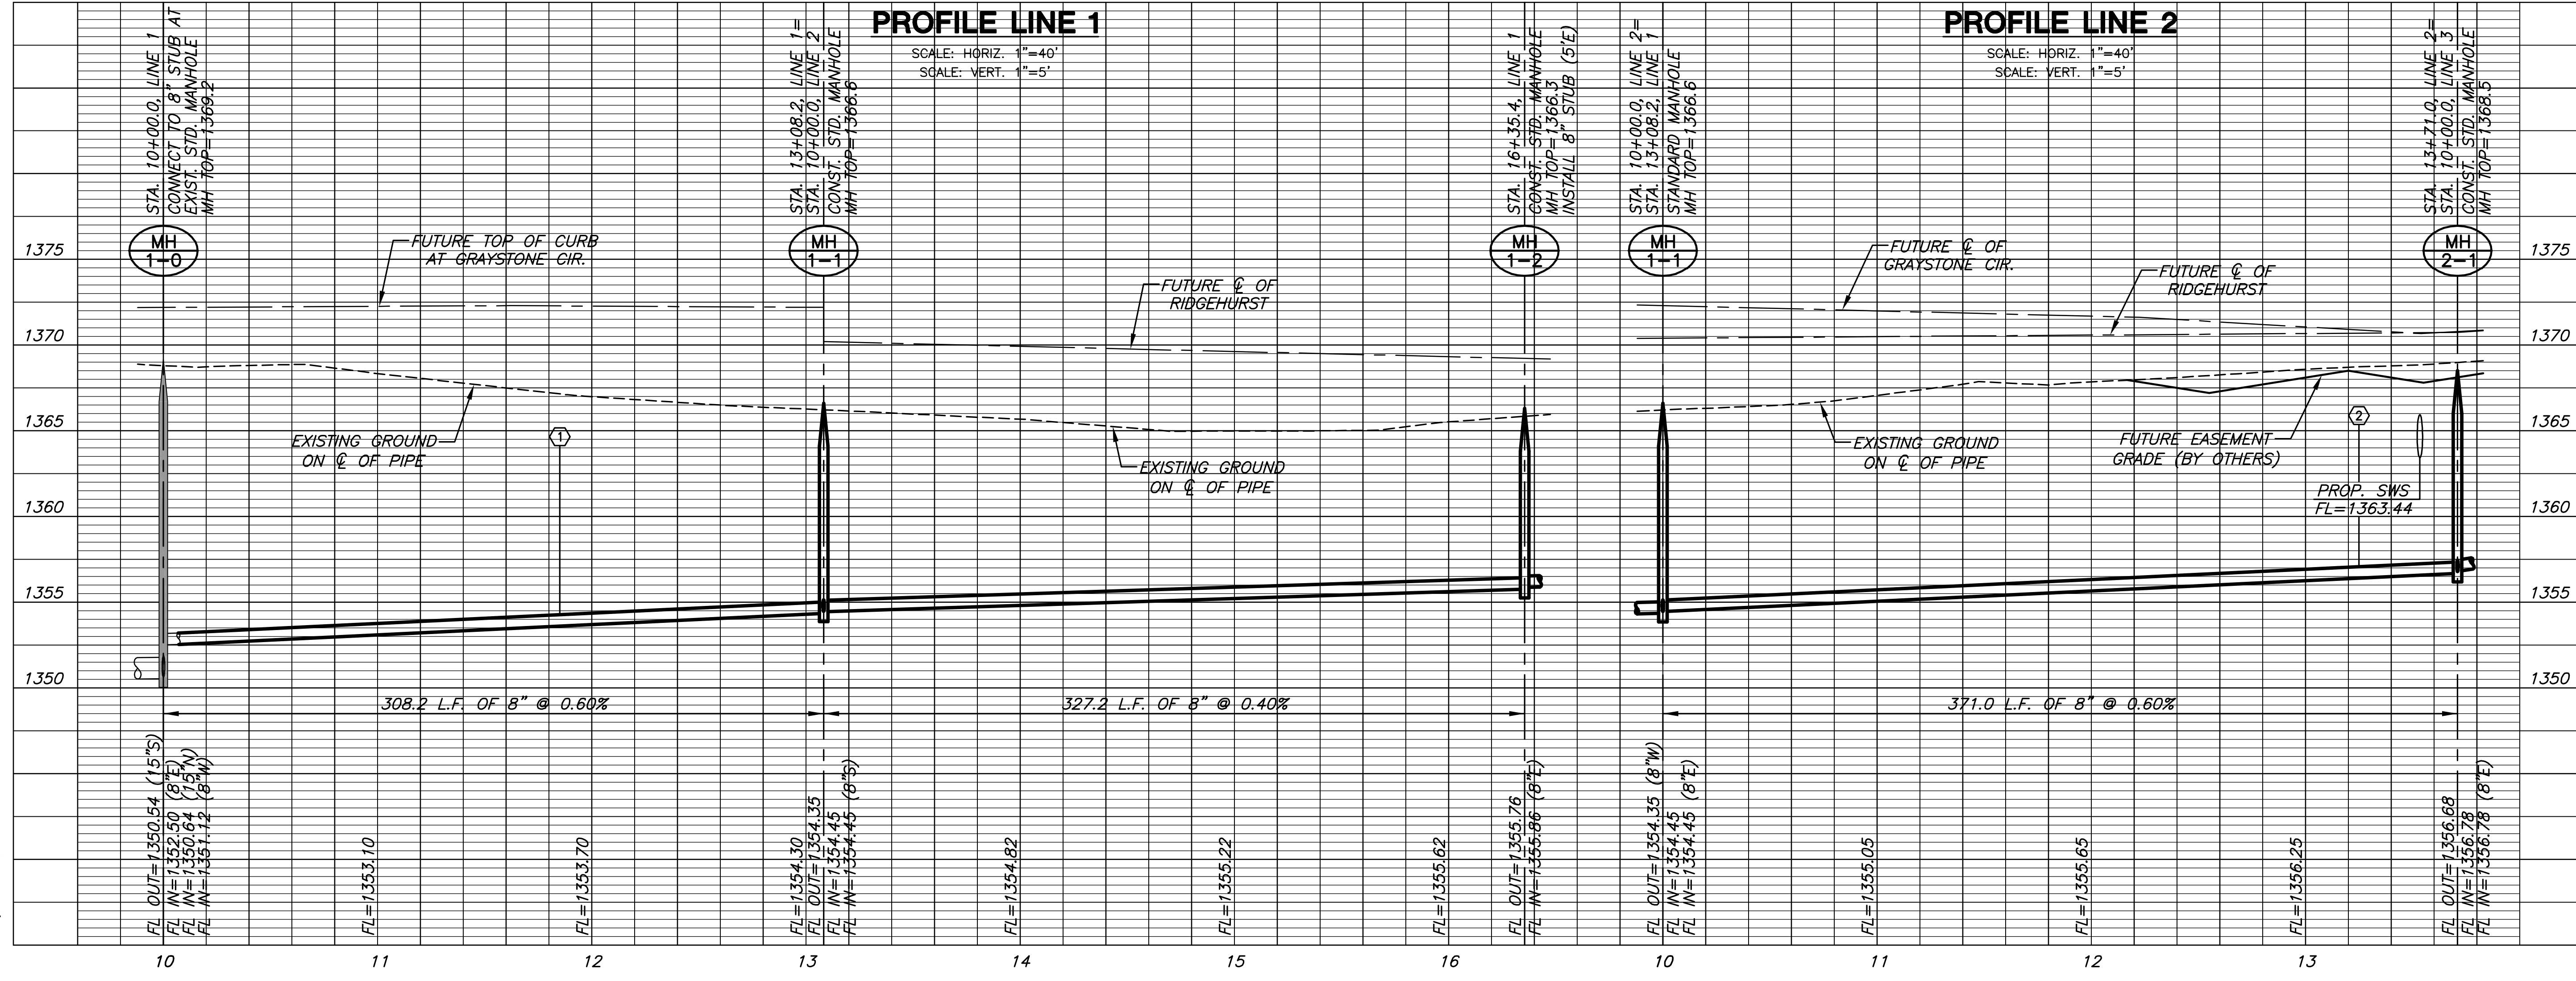

PROFILE LINE 1

PROFILE LINE 2

PLOT DATE: Monday, December 17, 2007 @ 04:08PM

J:\CIVIL\06201\07165\SAN\LATERAL\07165_L1.DWG