


**SANITARY SEWER PLANS FOR
MONARCH LANDING SECOND ADDITION
PHASE 1**

LINE 3
SHEET TITLE
468-84432
PROJECT NUMBER


DFL
DESIGN BY
DMU
DRAWN BY
GJA
CHECKED BY

ISSUED
December 2007
REVISED

SHEET NO.
6 of 14

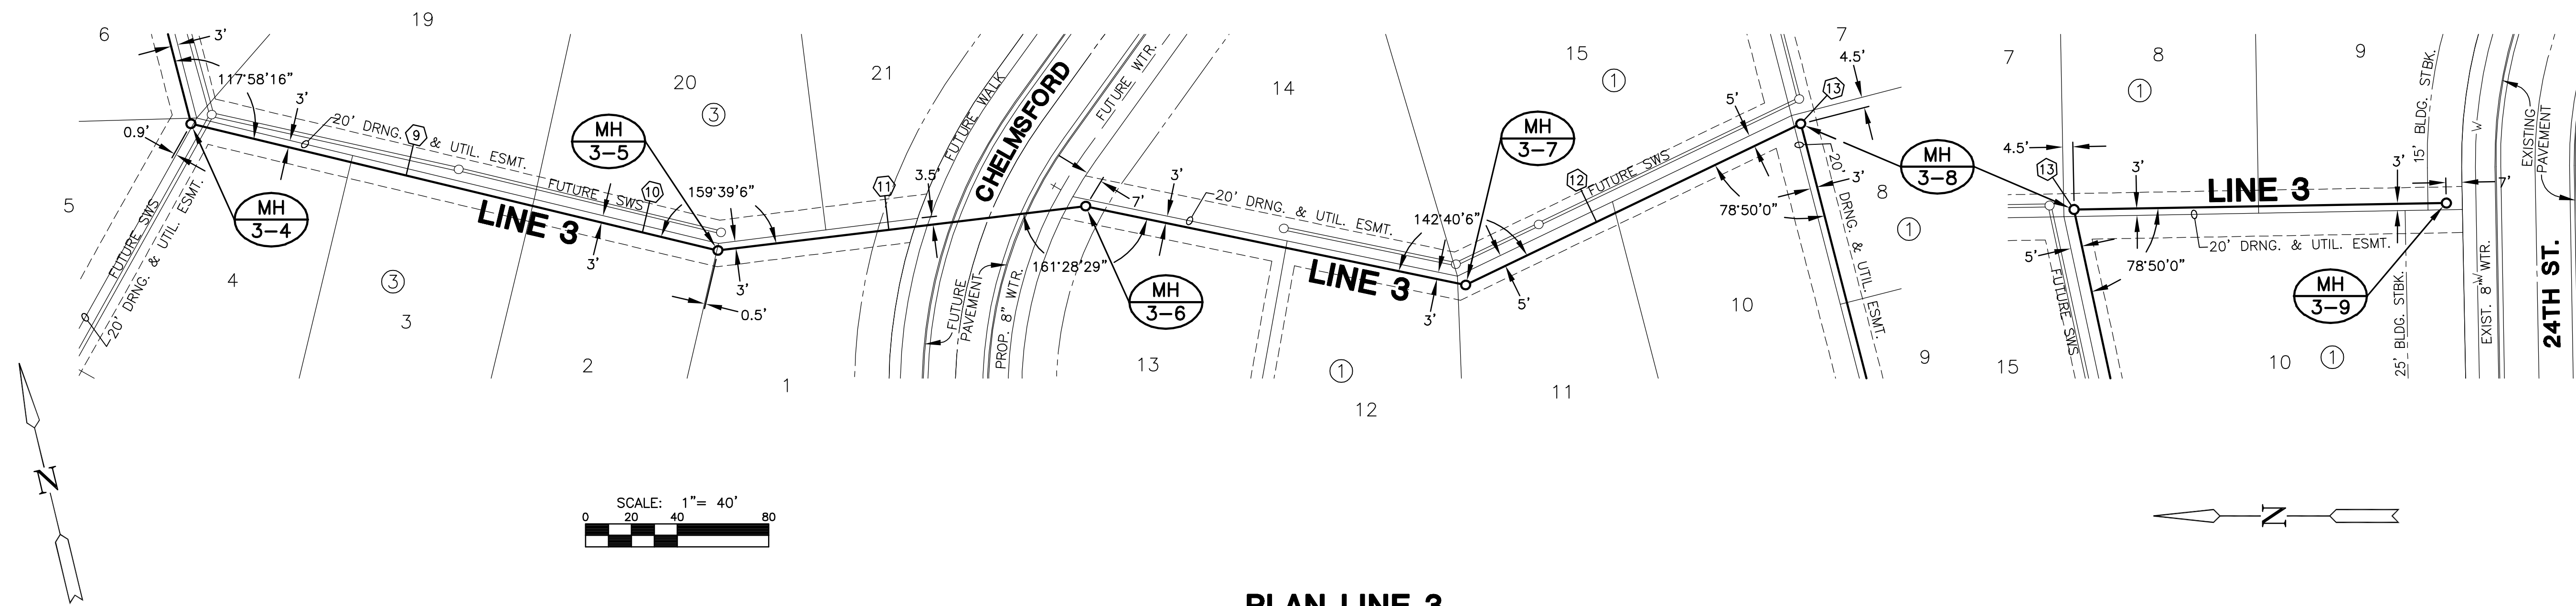

PLAN LINE 3

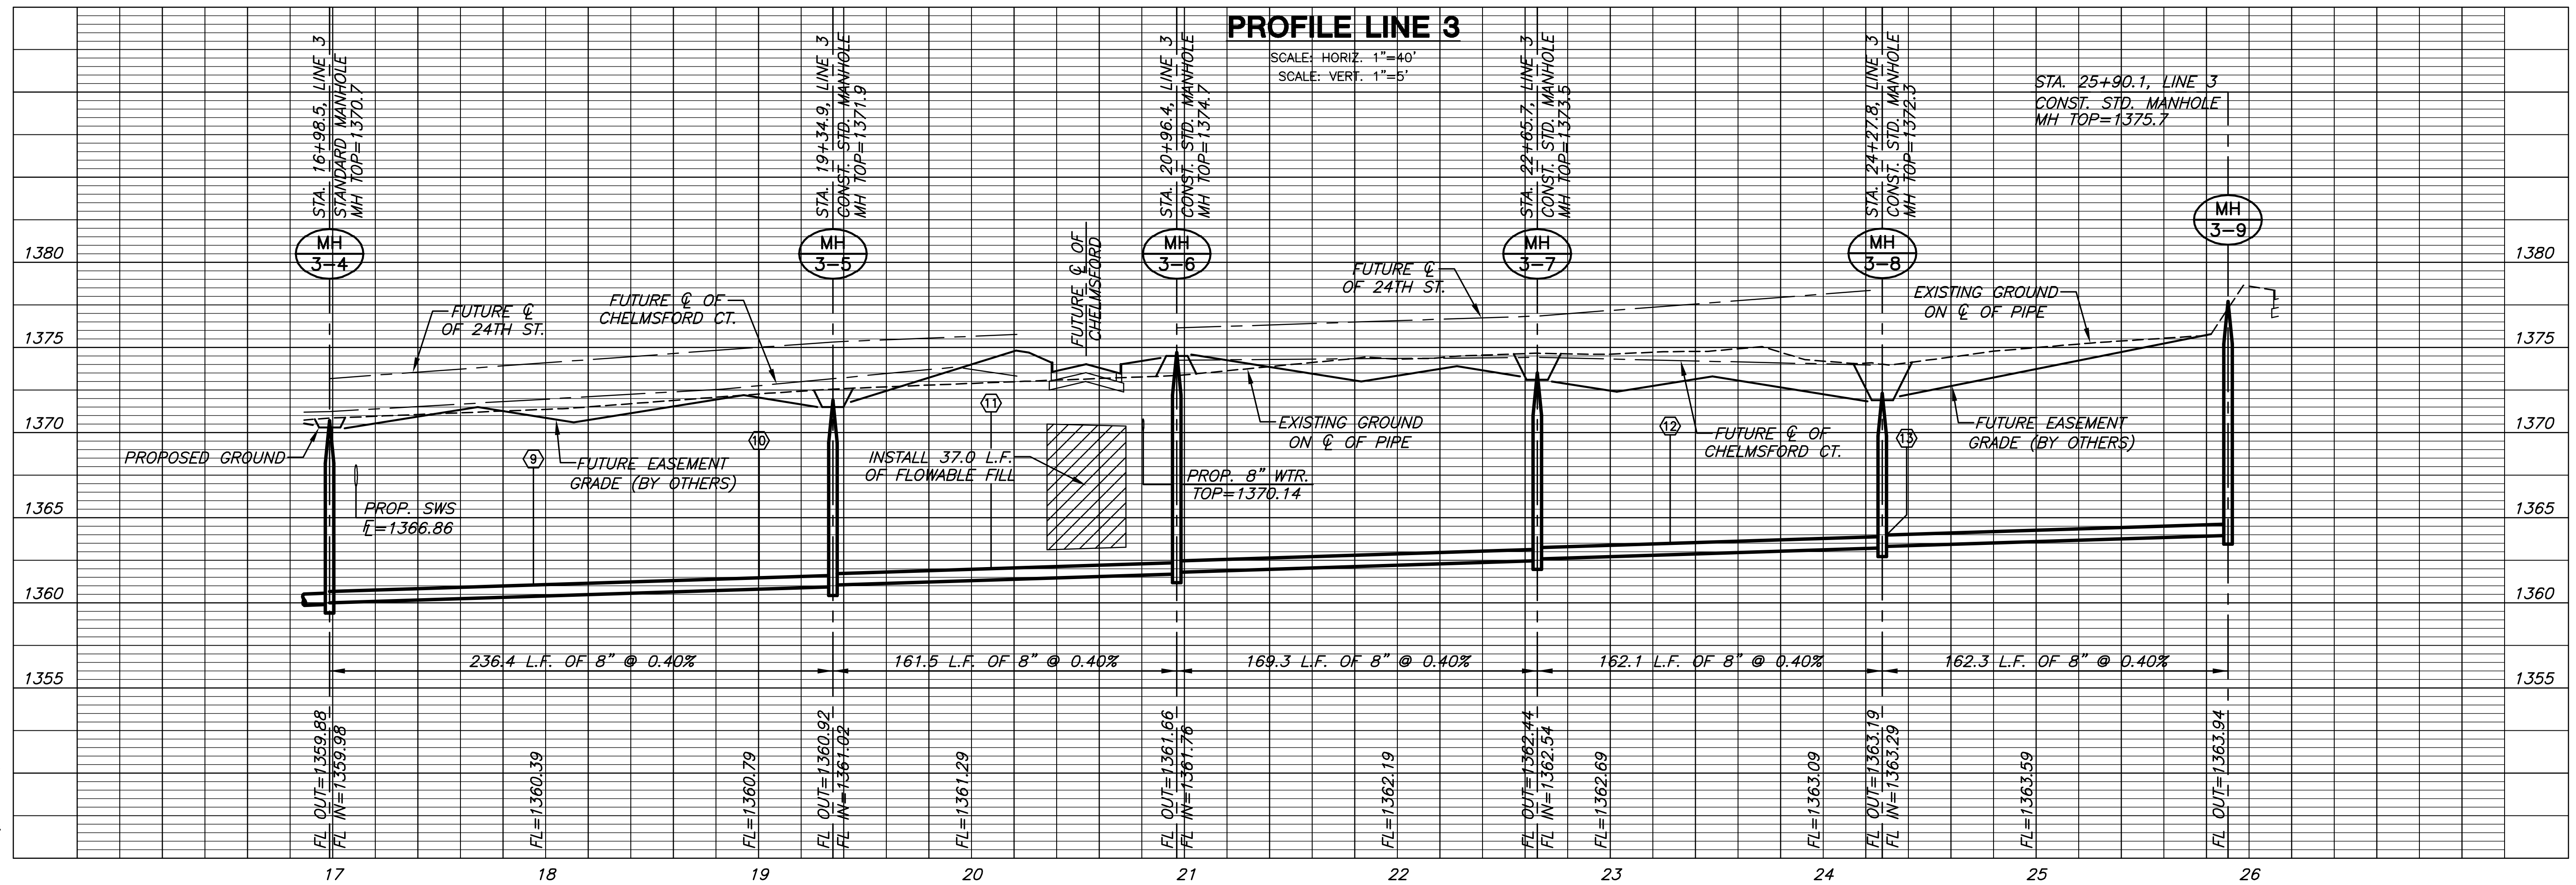

PROFILE LINE 3

PLOTTED: Monday, December 17, 2007 @ 04:08PM

J:\CIVIL\06201\07165\SAN\LATERAL\07165_L3.DWG