



**SANITARY SEWER PLANS FOR
MONARCH LANDING SECOND ADDITION
PHASE 1**

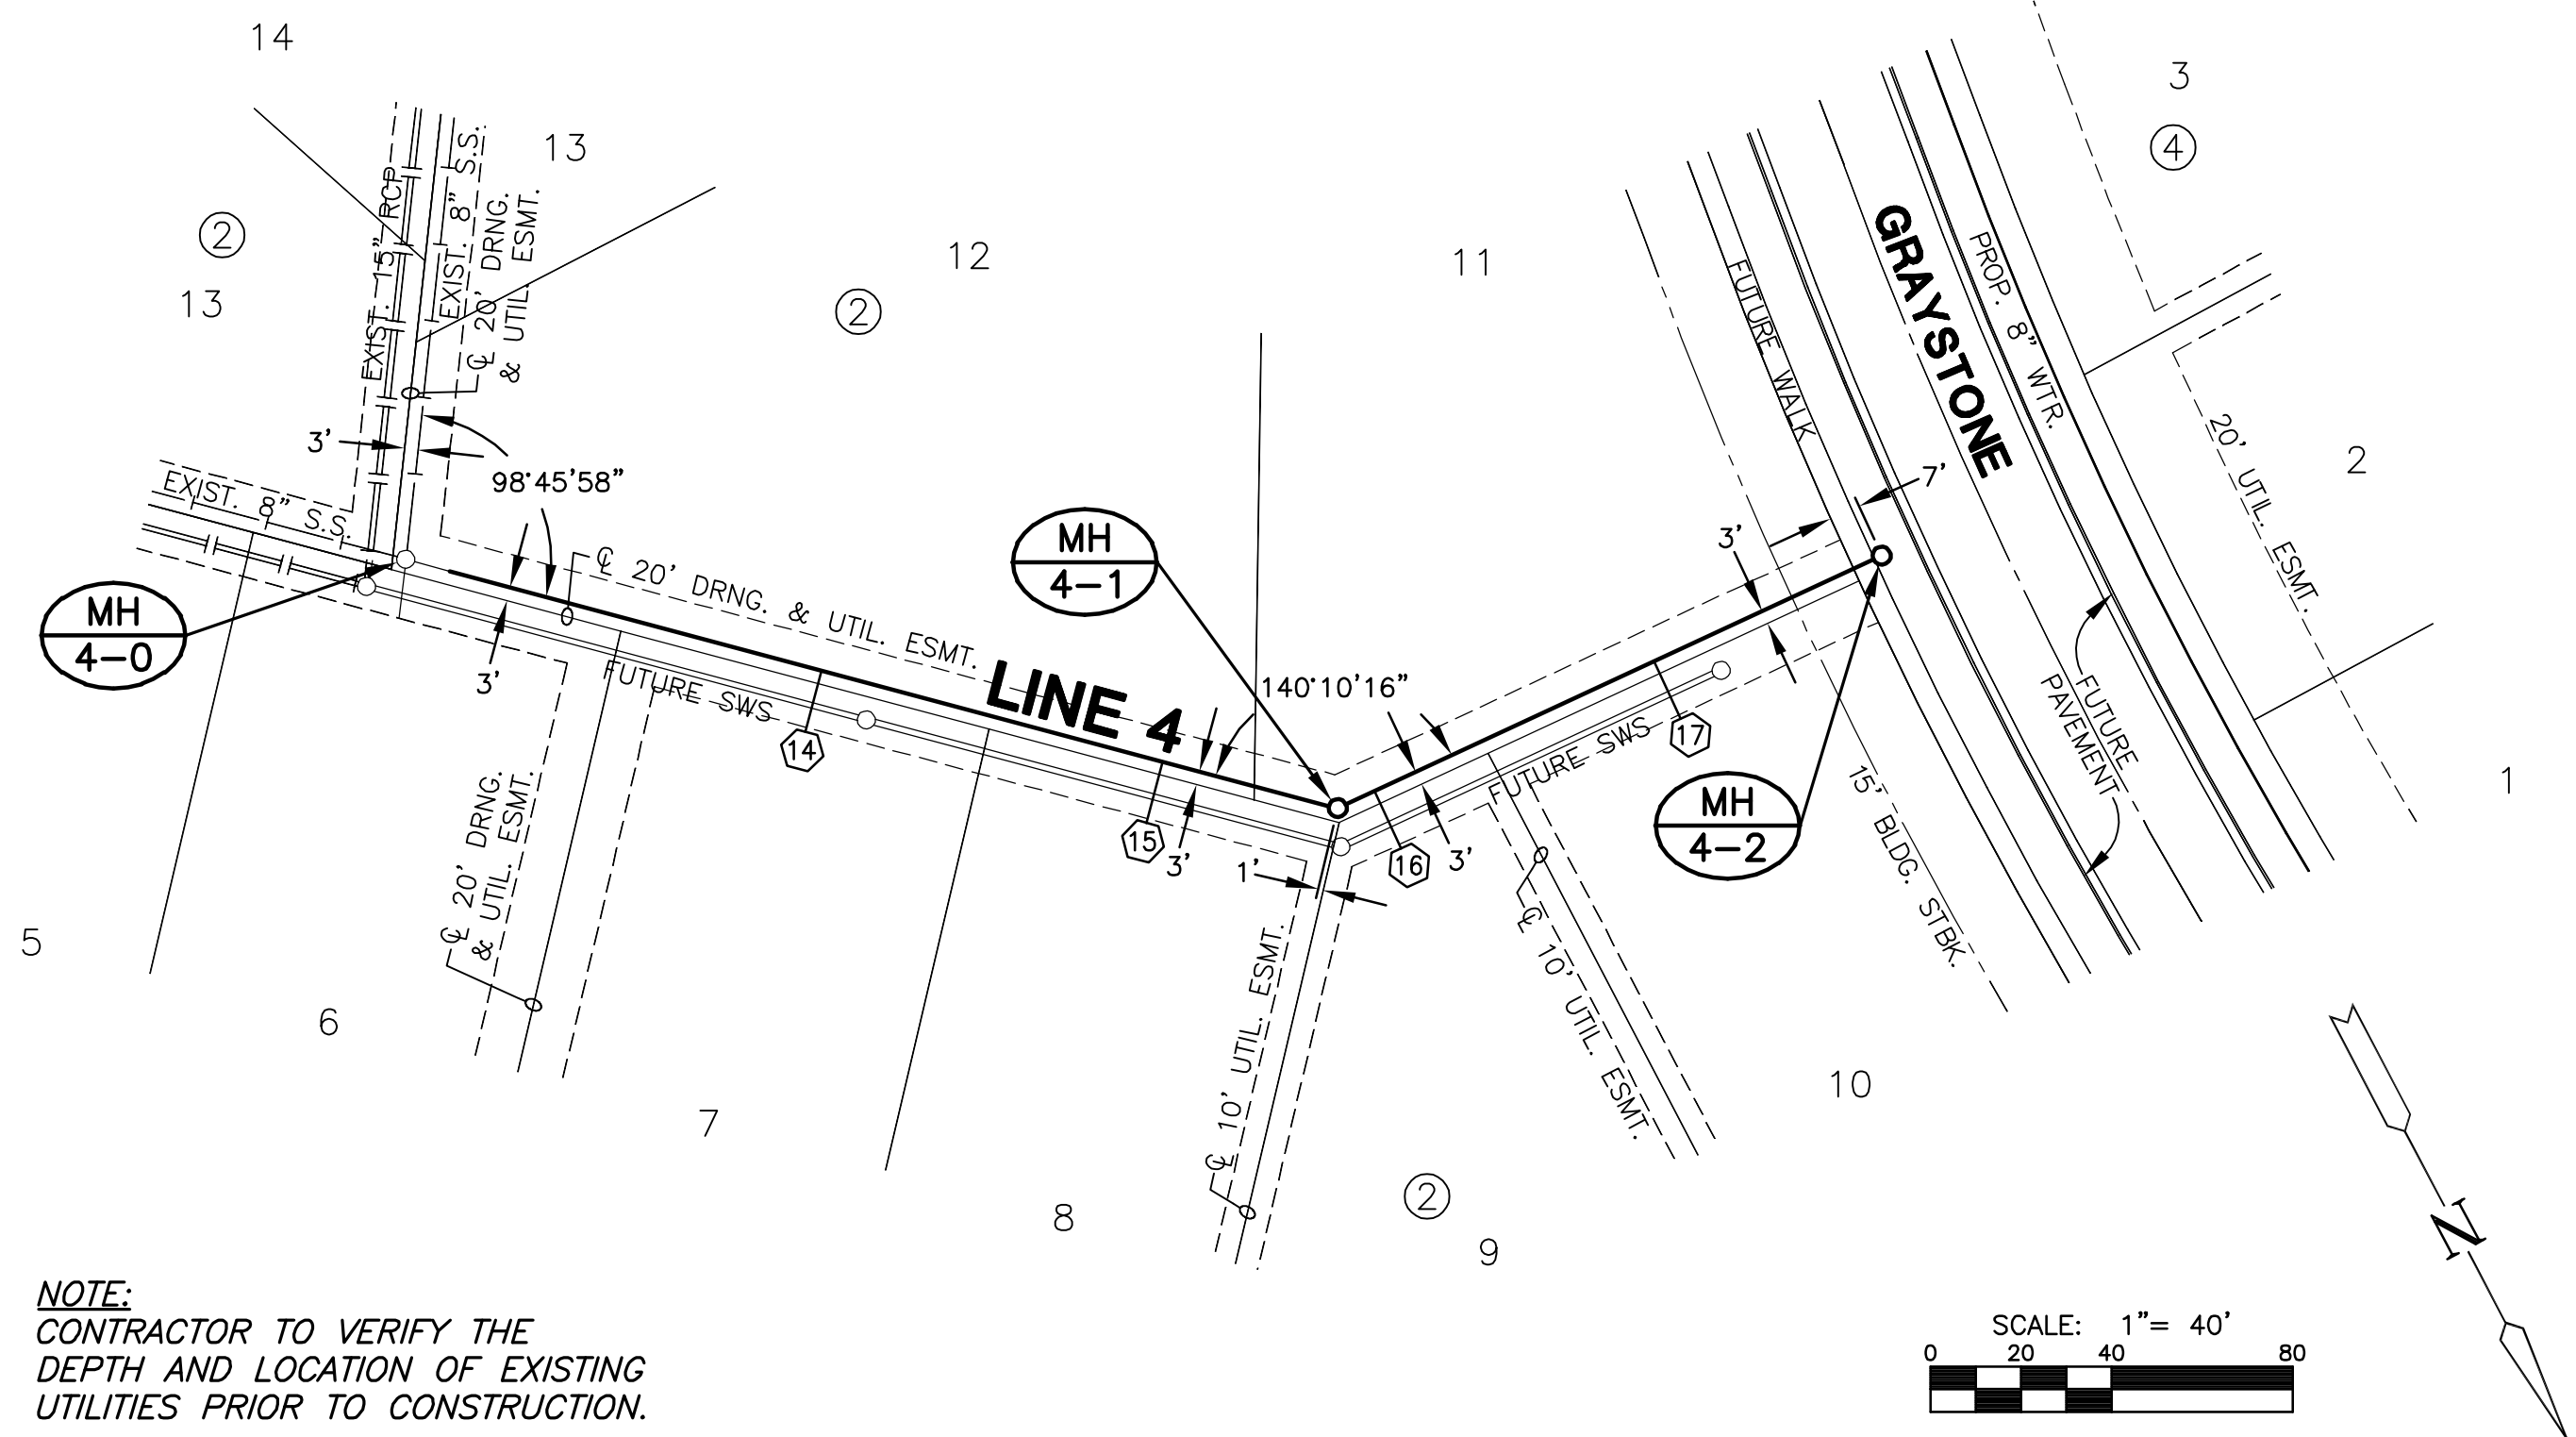

NOTE:
CONTRACTOR TO VERIFY THE
DEPTH AND LOCATION OF EXISTING
UTILITIES PRIOR TO CONSTRUCTION.

PROFILE LINE 4

SCALE: HORIZ. 1"=40'
SCALE: VERT. 1"=5'

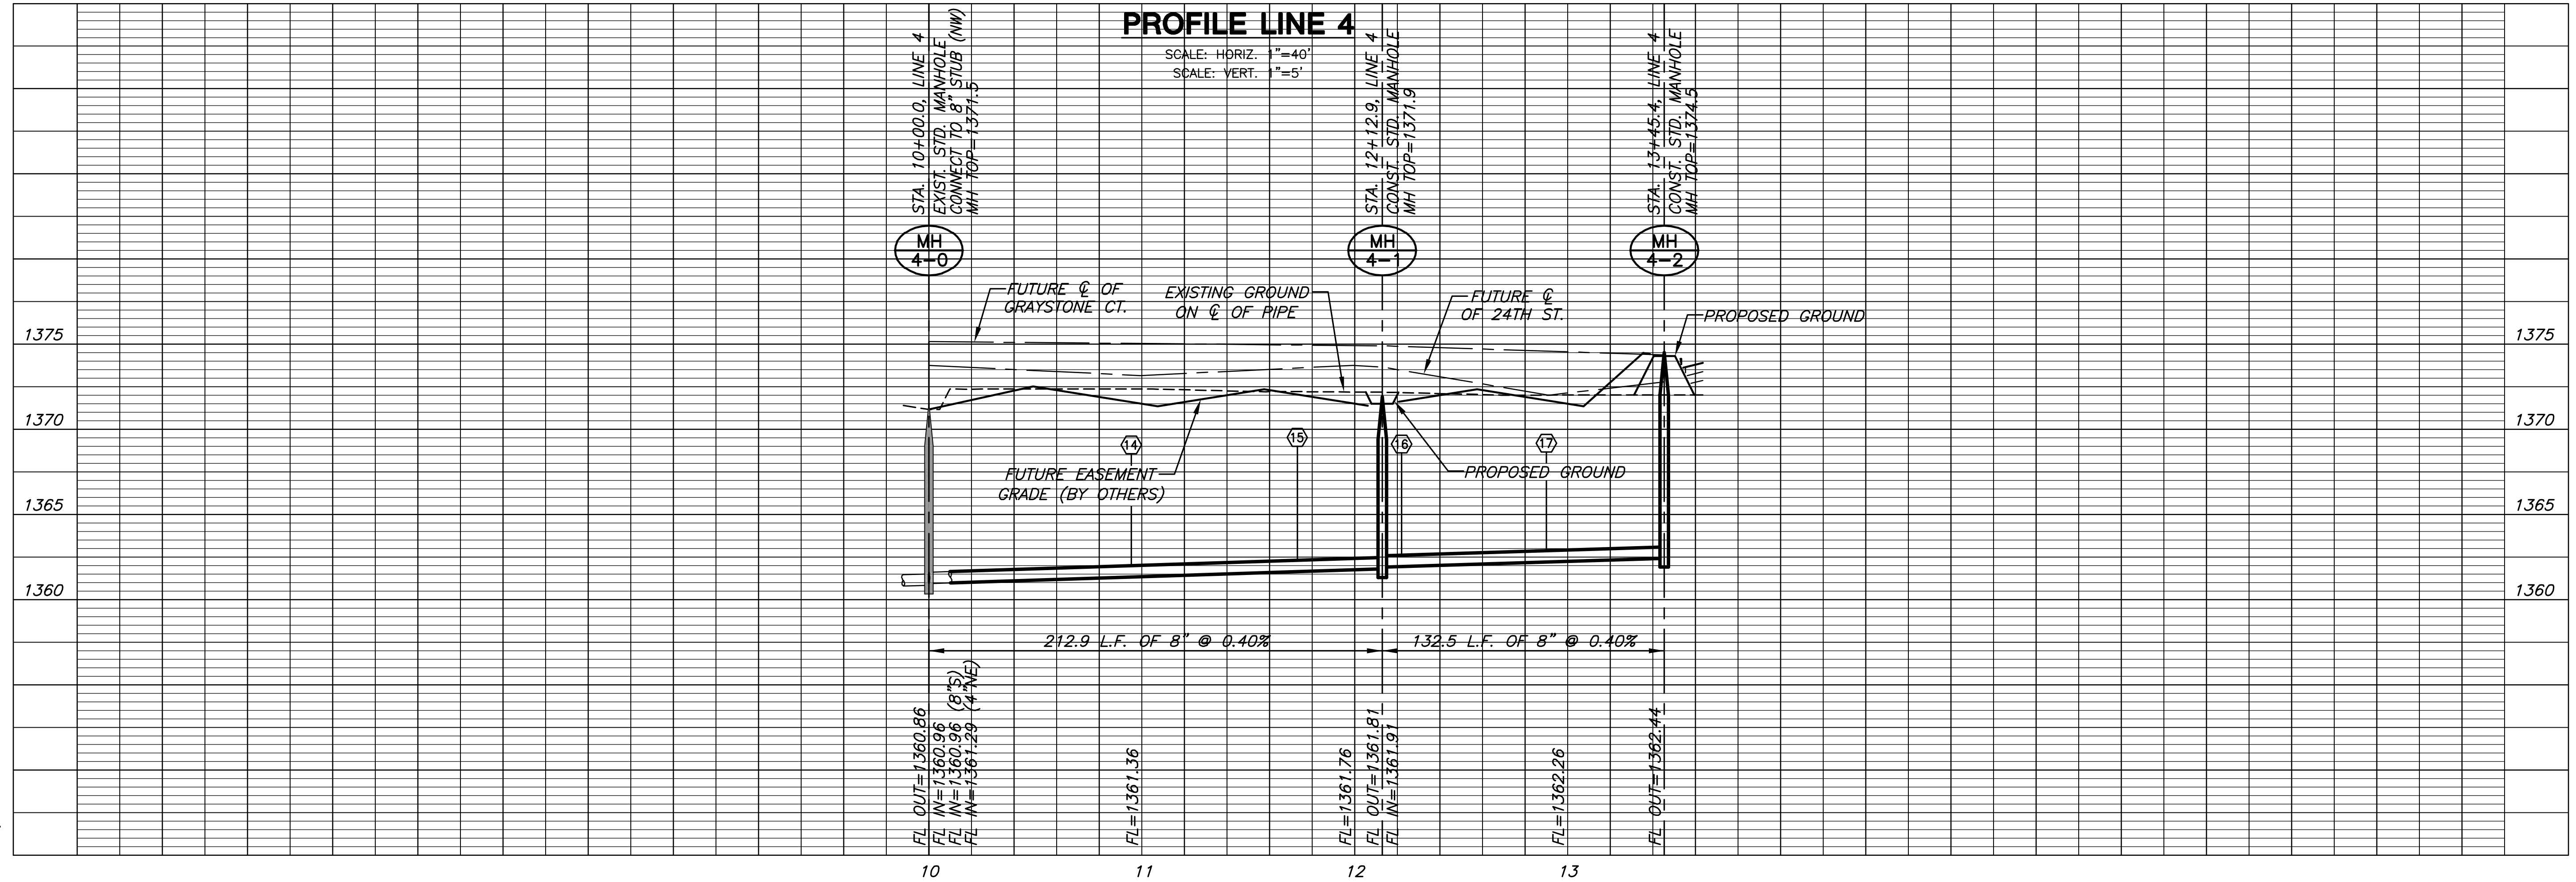

LINE 4
SHEET TITLE
468-84432
PROJECT NUMBER

DESIGN BY: DFL
DRAWN BY: DMU
CHECKED BY: GJA

ISSUED: December 2007
REVISED:

SHEET NO.
7 of 14