

**SANITARY SEWER PLANS FOR
MONARCH LANDING SECOND ADDITION
PHASE 1**

BUBBLE MAP
SHEET TITLE
468-84432
PROJECT NUMBER

DESIGN BY: *DFL*
DRAWN BY: *DMU*
CHECKED BY: *GJA*

ISSUED
December 2007


REVISED

SHEET NO.
8 of 14



Sanitary Sewer Points			
Point No.	Northing	Easting	Description
65100	1702883.42	1699470.52	MH 1-0
65101	1702886.67	1699655.49	Riser 1
65102	1702888.83	1699778.64	MH 1-1
65103	1702894.57	1700105.86	MH 1-2
65104	1702363.88	1699784.35	Riser 2
65105	1702317.86	1699785.15	MH 2-1
65106	1702273.89	1699785.93	Riser 3
65107	1702196.91	1699787.28	Riser 4
65108	1702108.92	1699788.82	Riser 5
65109	1702079.42	1699789.34	MH 2-2
65110	1702321.22	1699976.42	MH 3-1
65111	1702343.03	1699975.96	MH 3-2
65112	1702348.30	1700075.70	Riser 6
65113	1702350.83	1700123.73	MH 3-3
65114	1702221.94	1700125.99	Riser 7
65115	1702111.96	1700127.92	Riser 8
65116	1702013.47	1700129.65	MH 3-4
65117	1701969.71	1700215.66	Riser 9
65118	1701921.65	1700310.13	Riser 10
65119	1701906.26	1700340.38	MH 3-5
65120	1701897.62	1700414.94	Riser 11
65121	1701887.66	1700500.82	MH 3-6
65122	1701815.73	1700654.08	MH 3-7
65123	1701829.11	1700715.90	Riser 12
65124	1701849.98	1700812.52	MH 3-8
65125	1701687.70	1700815.42	MH 3-9
65126	1701695.82	1699986.02	MH 4-0
65127	1701760.27	1699896.22	Riser 14
65128	1701813.18	1699838.91	Riser 15
65129	1701840.27	1699809.58	MH 4-1
65130	1701840.73	1699800.52	Riser 16
65131	1701844.15	1699732.60	Riser 17
65132	1701846.95	1699677.22	MH 4-2

Plat Points			
Point No.	Northing	Easting	Description
2002	1702697.82	1699442.28	PI
2003	1702069.84	1699448.17	PI
2004	1702005.84	1699448.77	PI
2005	1701490.86	1699453.60	PI
2007	1702070.40	1699508.43	PI
2008	1702006.40	1699509.03	PI
2009	1702350.55	1699592.03	PI
2010	1702198.44	1699596.13	PI
2011	1702487.84	1699600.95	PI
2012	1701512.54	1699610.28	PI
2013	1702076.78	1699610.66	PI
2014	1701492.35	1699612.34	PI
2015	1701770.97	1699612.82	PI
2016	1702012.89	1699615.26	PI
2017	1702574.81	1699619.26	PI
2019	1702346.78	1699649.90	PI
2020	1702205.32	1699653.72	PI
2021	1702484.07	1699658.83	PI
2022	1701628.76	1699667.38	PI
2023	1702083.56	1699668.26	PI
2024	1701686.74	1699668.94	PI
2025	1701519.93	1699673.85	PI
2026	1701497.94	1699676.09	PI
2027	1701762.34	1699676.23	PI
2028	1701475.48	1699677.73	PI
2029	1702020.06	1699678.86	PI
2030	1701628.19	1699688.48	PI
2031	1701686.17	1699690.04	PI
2035	1701655.71	1699779.98	PI
2036	1701481.97	1699825.65	PI
2037	1701936.03	1699909.29	PI
2038	1702013.02	1699915.91	PI
2039	1702327.45	1699925.10	PI
2040	1702099.63	1699935.13	PI
2041	1701975.20	1699961.21	PI
2043	1701696.28	1699969.94	PI
2044	1702474.50	1699970.36	PI
2045	1702330.00	1699983.04	PI
2046	1702102.18	1699993.07	PI
2047	1701844.33	1700008.61	PI
2048	1702516.79	1700011.37	PI
2049	1701891.35	1700052.02	PI
2050	1701608.09	1700065.45	PI
2052	1702503.99	1700192.98	PI
2053	1702560.46	1700206.25	PI
2054	1702123.90	1700285.47	PI
2056	1702155.11	1700335.38	PI
2059	1701767.20	1700373.68	PI
2060	1701703.21	1700374.25	PI
2062	1701767.00	1700389.94	PI
2063	1701801.50	1700393.73	PI
2065	1702129.24	1700414.79	PI
2066	1701554.12	1700417.77	PI
2069	1702072.00	1700424.14	PI
2070	1702552.72	1700428.45	PI
2071	1702495.47	1700437.75	PI
2072	1701548.29	1700445.35	PI
2073	1701760.66	1700447.59	PI
2074	1701795.16	1700451.38	PI
2077	1701949.89	1700471.83	PI
2078	1701678.55	1700499.88	PI
2079	1701905.96	1700509.70	PI
2080	1701737.59	1700524.60	PI
2081	1702002.70	1700533.09	PI
2082	1702524.62	1700556.99	PI
2083	1702040.69	1700565.88	PI
2084	1701958.77	1700570.96	PI
2085	1702357.07	1700576.67	PI
2086	1701705.43	1700585.38	PI
2087	1702177.13	1700586.43	PI
2088	1702095.19	1700588.37	PI
2089	1702484.90	1700599.26	PI
2090	1701990.92	1700601.64	PI
2093	1702347.98	1700633.95	PI
2096	1702192.37	1700642.39	PI
2097	1702072.39	1700642.48	PI
2099	1701678.29	1700679.99	PI
2101	1702721.11	1700768.89	PI
2102	1702055.06	1700775.86	PI
2103	1701680.98	1700830.90	PI
2105	1701652.41	1700939.58	PI
2106	1701903.02	1700971.31	PI
2107	1701772.33	1700972.61	PI
2108	1701616.01	1700985.21	PI
2109	1701984.04	1700999.40	PI
2111	1701642.30	1701000.26	PI
2113	1701903.60	1701029.30	PI
2114	1701772.91	1701030.61	PI
2115	1702062.11	1701170.72	PI
2116	1701645.42	1701174.89	PI

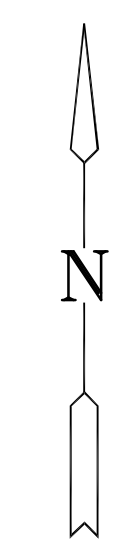

SCALE: 1"=100'