
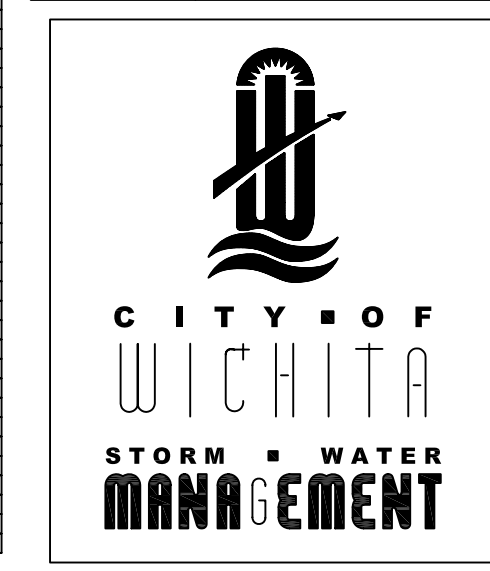


Temporary Benchmarks

- BM #1 – Chiseled Square – NE Corner of Tara and Tipperary – End of Return on Tara. Elev. 108.66
- BM #2 – NE Bolt on S Guardrail on Bridge. Elev. 99.64

Horiz. Scale: 1" = 20'
Vert. Scale: 1" = 5'

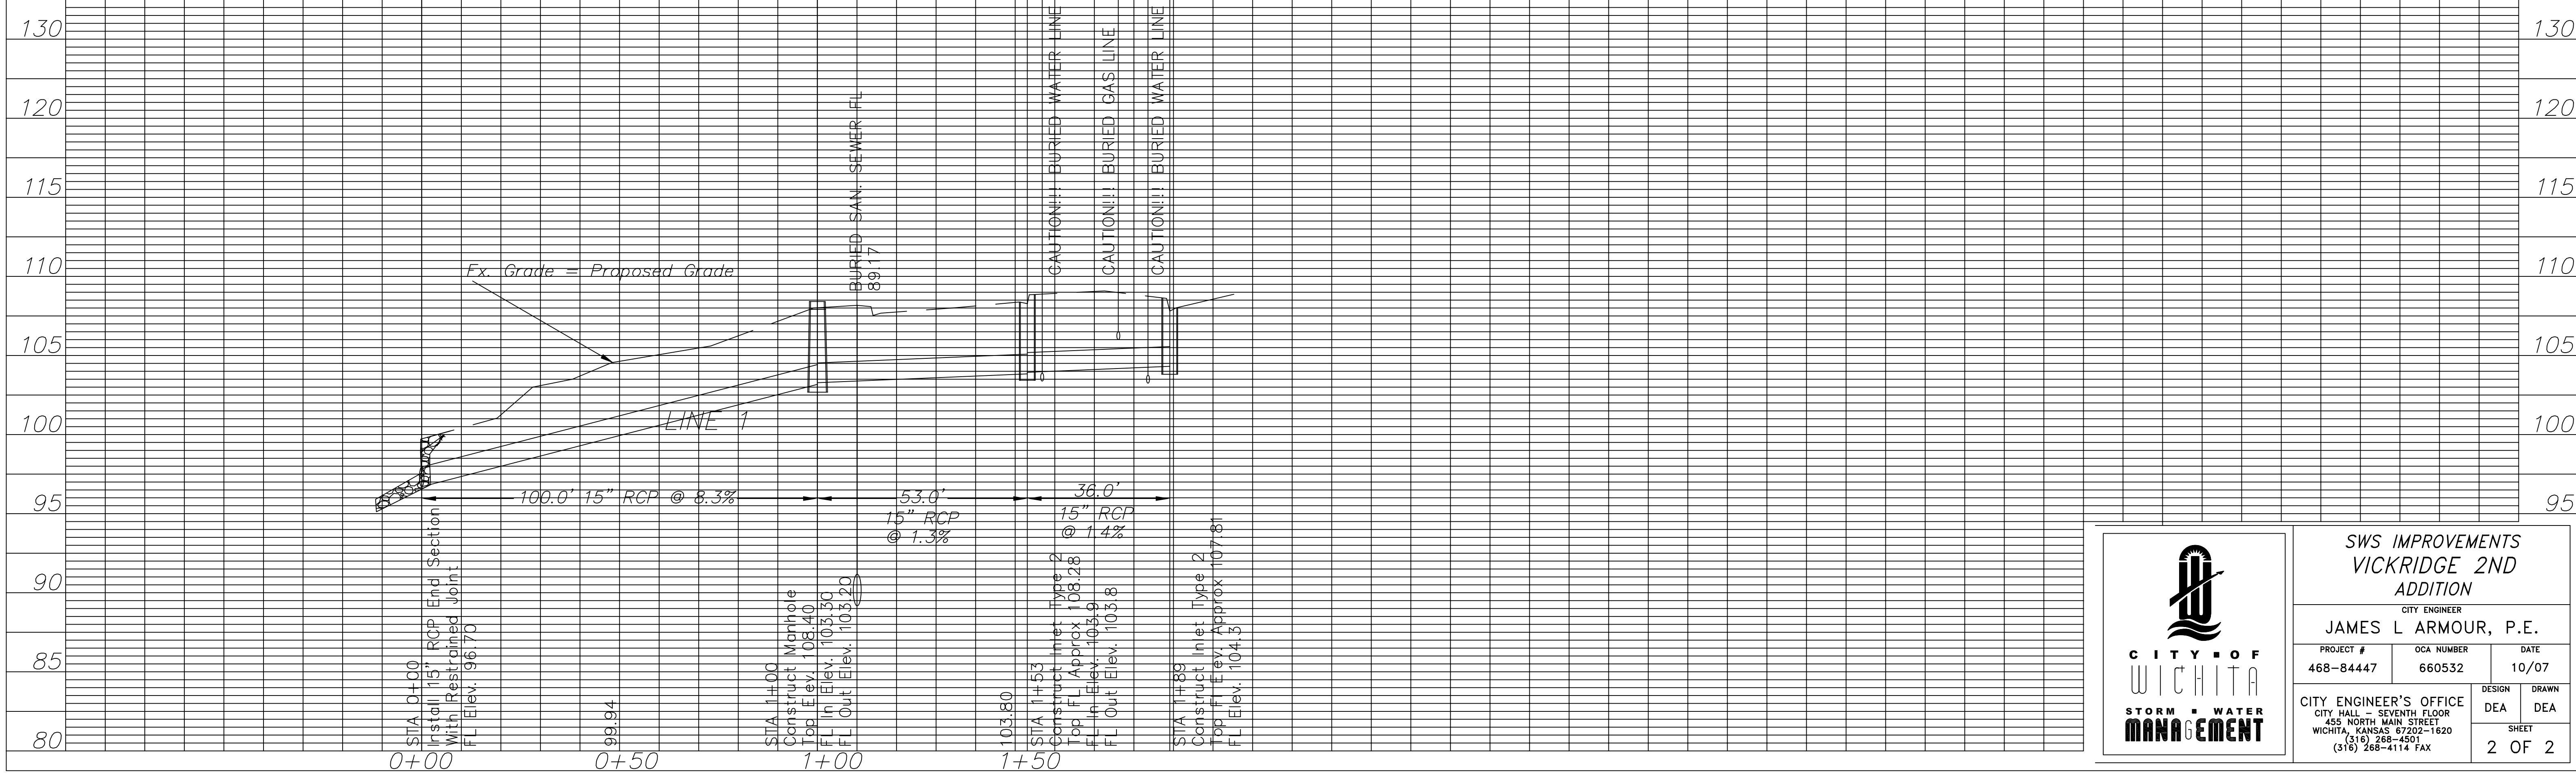

SWS IMPROVEMENTS VICKRIDGE 2ND ADDITION		
CITY ENGINEER JAMES L ARMOUR, P.E.		
PROJECT # 468-84447	OCA NUMBER 660532	DATE 10/07
CITY ENGINEER'S OFFICE CITY HALL - SEVENTH FLOOR 455 NORTH MAIN STREET WICHITA, KANSAS 67202-1620 (316) 268-4501 (316) 268-4114 FAX		DESIGN DEA DRAWN DEA SHEET 2 OF 2