


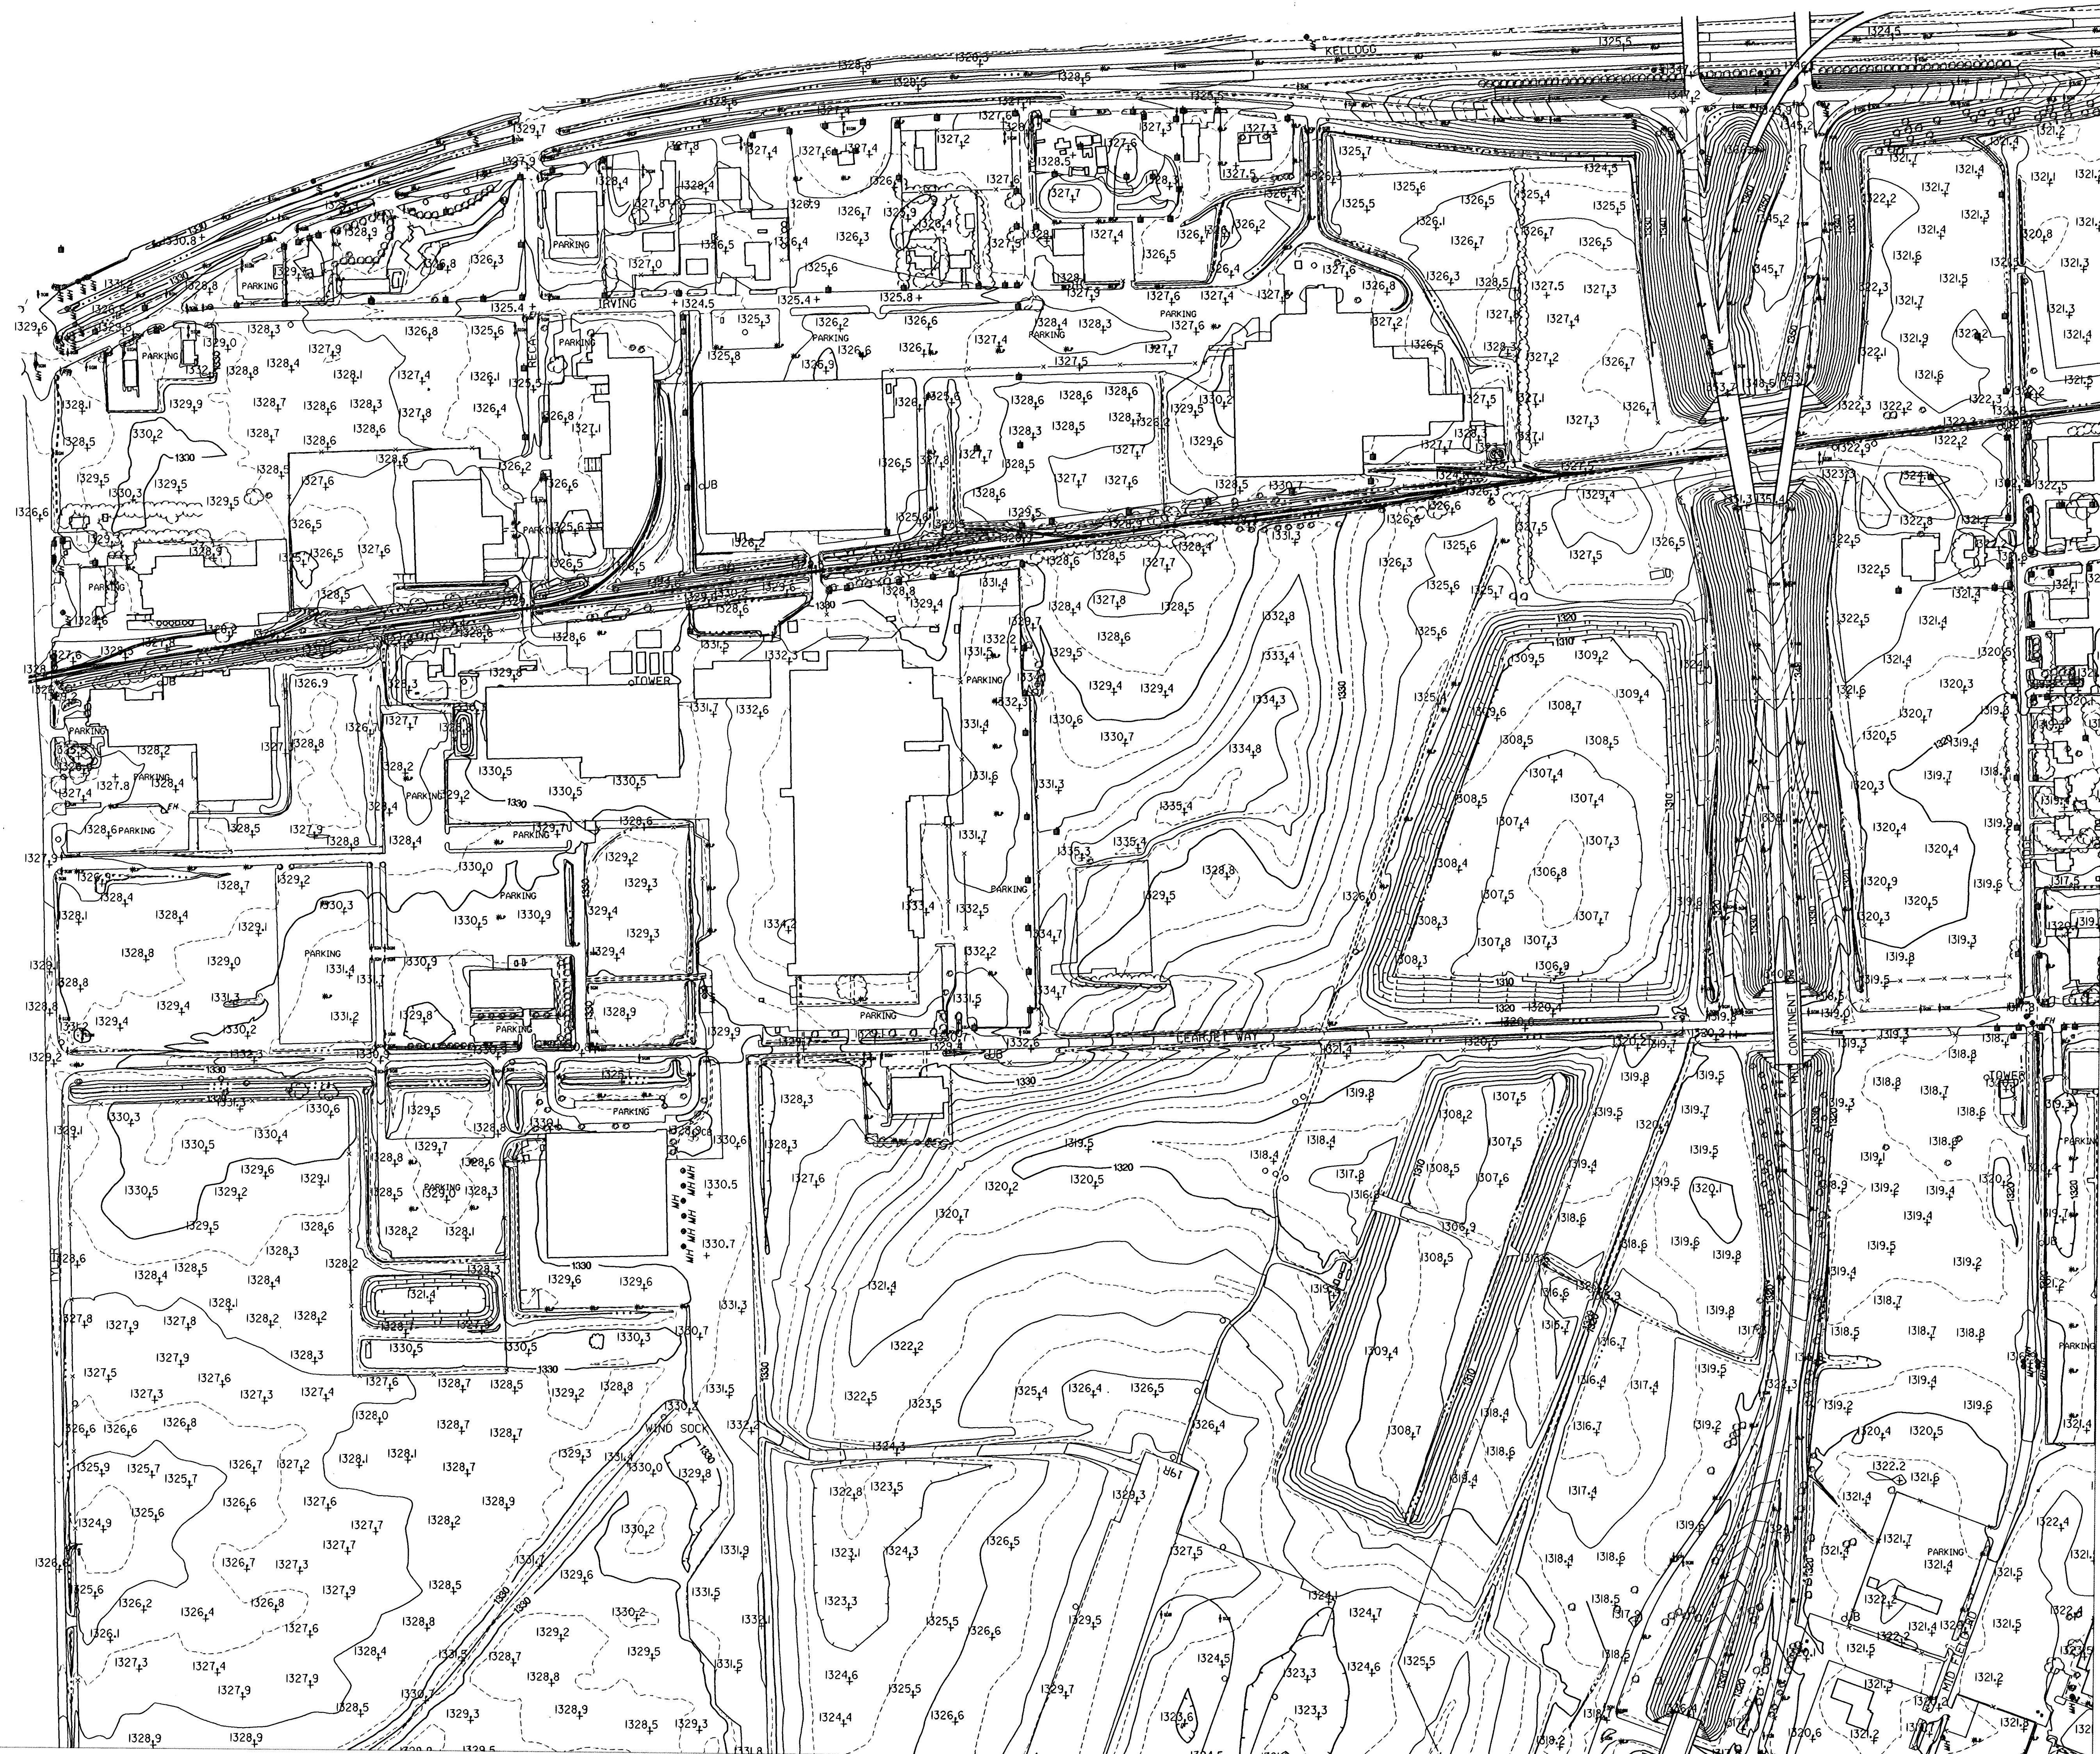

2	3
4	5
6	7



SEDGWICK COUNTY, KANSAS
FLYING HEIGHT: 3600'
COORDINATE SYSTEM: STATE PLANE
DATE OF PHOTOGRAPHY: 01-19-95

CITY OF WICHITA KANSAS
Hoover Rd. : US54 to K-42

BRB
BUCHER, WILLIS & RATLIFF
ENGINEERS - PLANNERS - ARCHITECTS
608 WEST NORTH STREET, SUITE 200, WICHITA, KANSAS 67202-3003

DESIGNED BY: BWC	DATE: 03-23-95	PROJECT NO.	JOB NO.	SCALE	SHEET
DRAWN BY: BWC	DATE: 03-23-95	94523	94523	1"=200'	7
CHECKED BY: KOL	DATE: 03-23-95				