


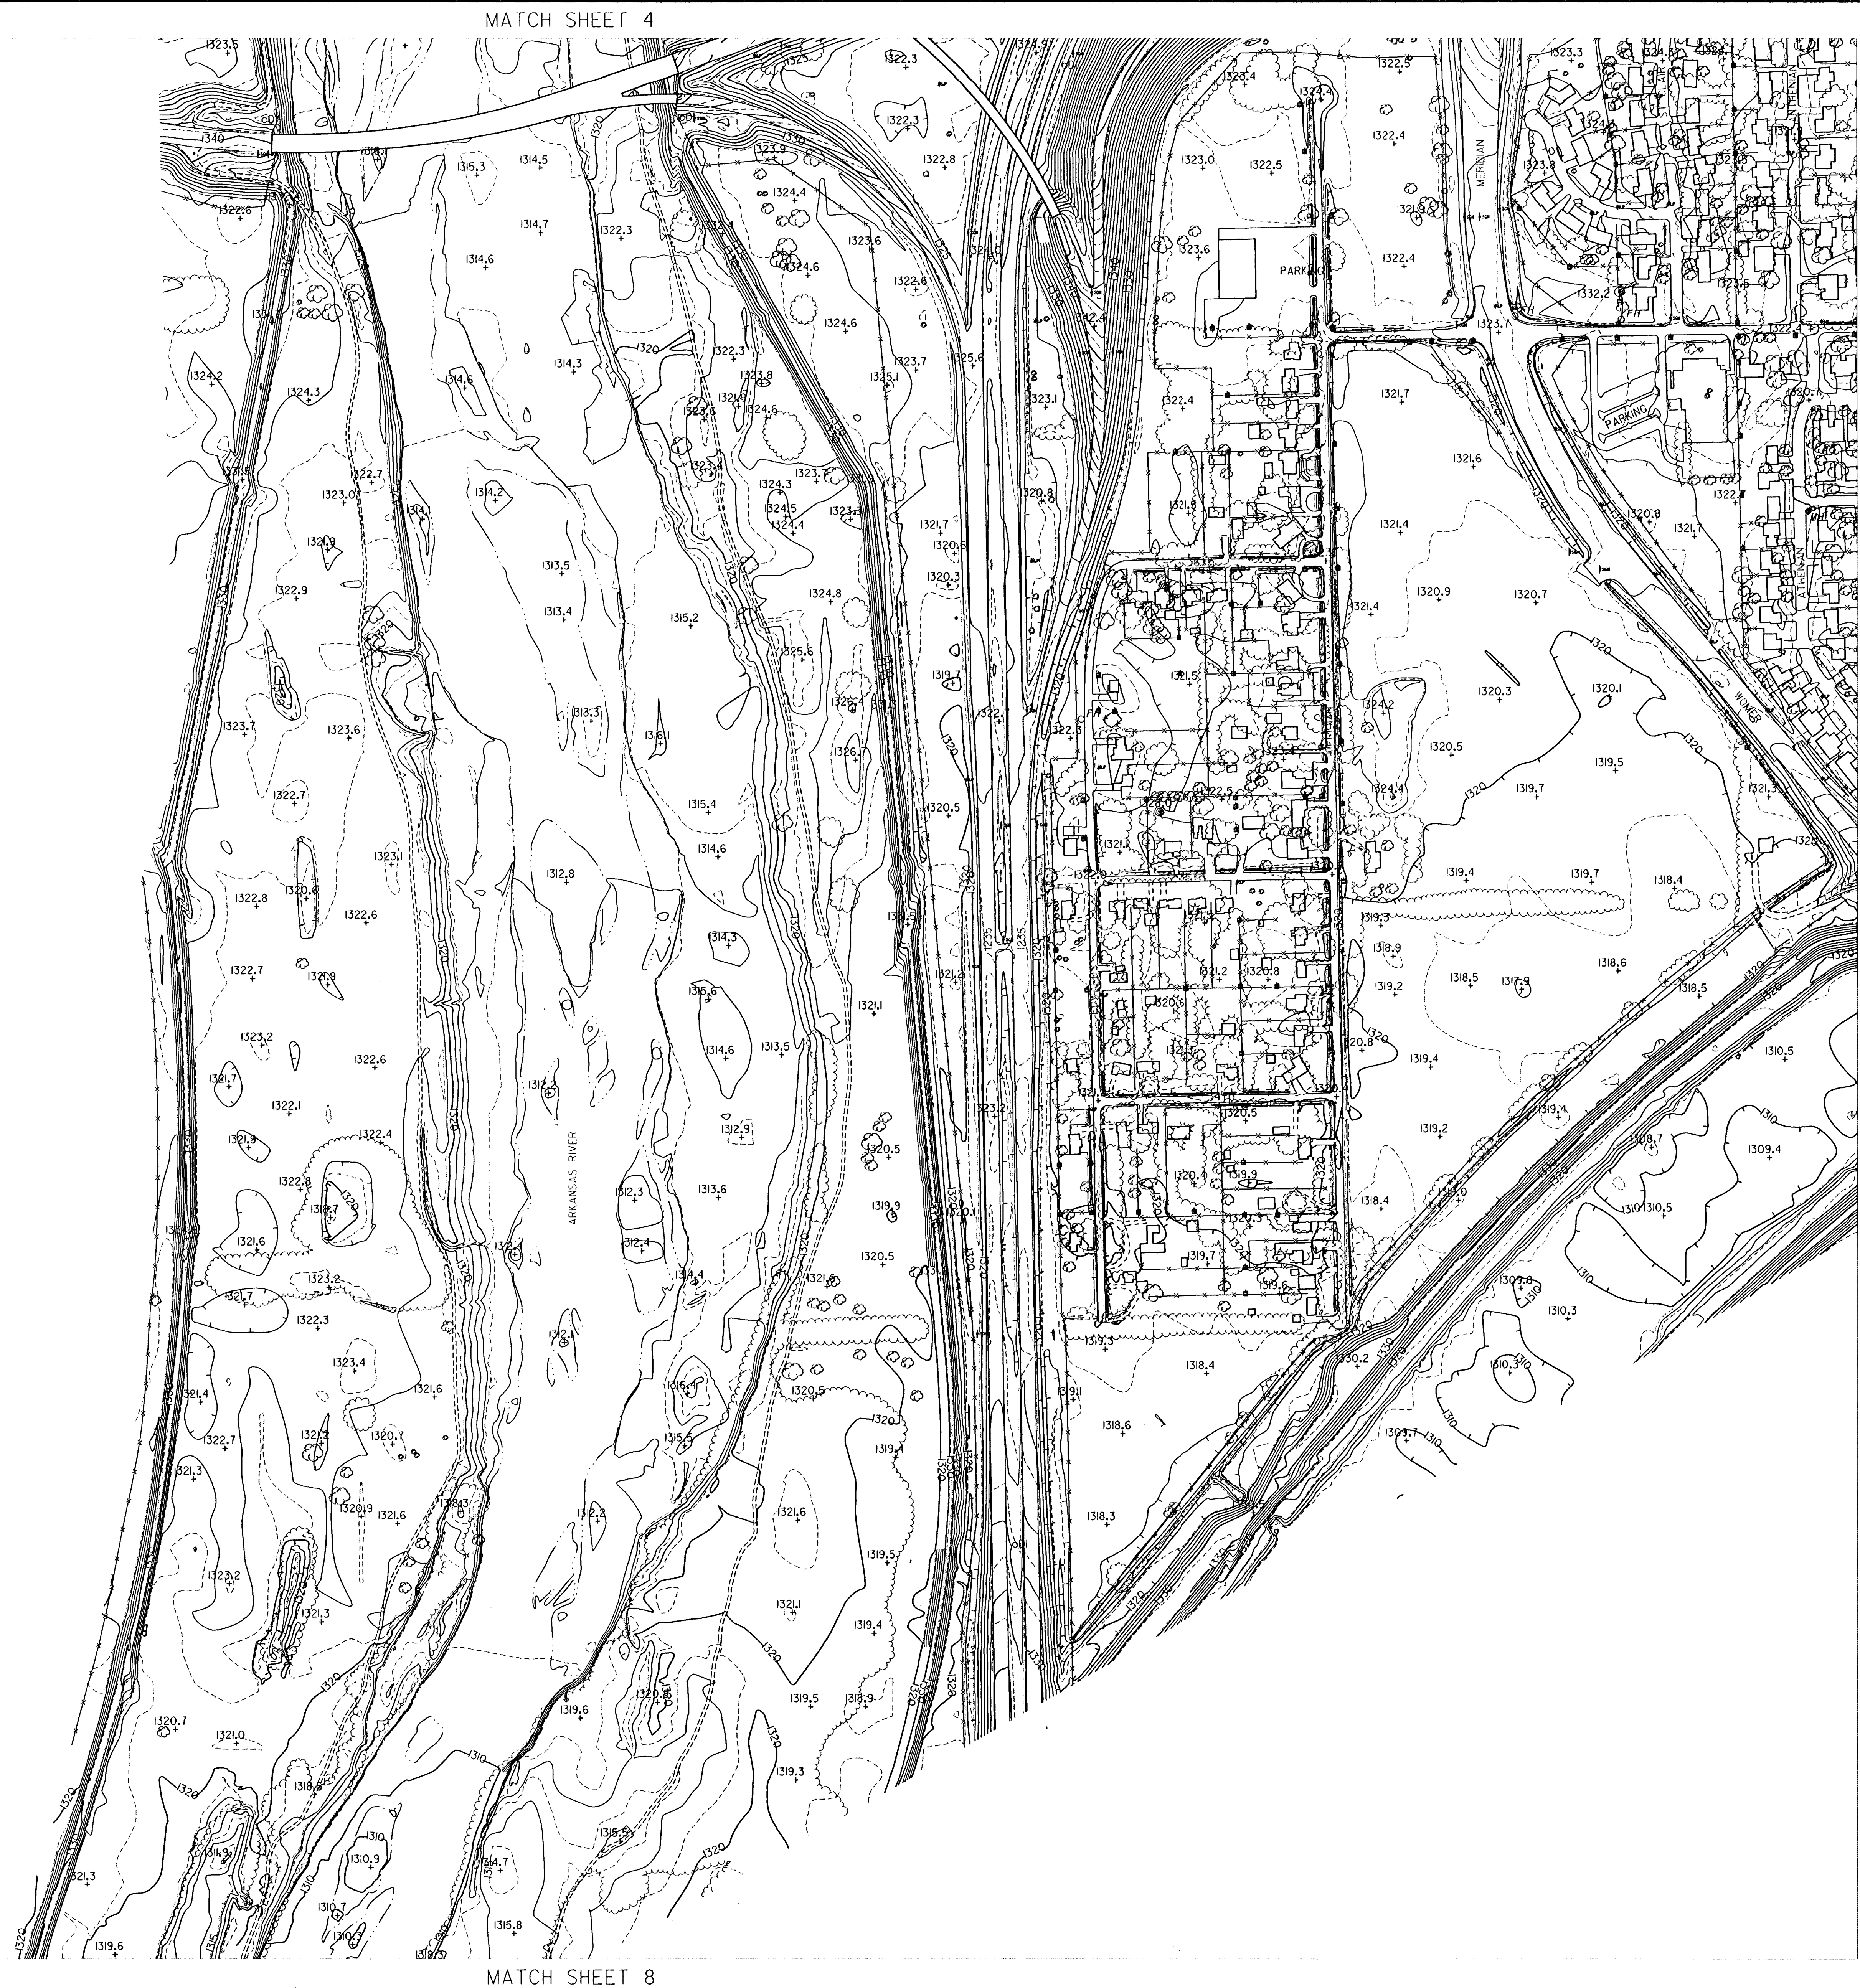

1	2	3
4	5	6
7	8	9



SEDGWICK COUNTY, KANSAS
FLYING HEIGHT: 3600'
COORDINATE SYSTEM: STATE PLANE
DATE OF PHOTOGRAPHY: 01-19-95

CITY OF WICHITA KANSAS
I-235 / SENECA N.

BUER BUCHER WILLIS & RATLIFF
ENGINEERS, PLANNERS & ARCHITECTS
600 WEST NORTH STREET SUITE 200 WICHITA, KS 67202-3403

DESIGNED BY: BWC	DATE: 04-17-95	PROJECT NO.	100	SHEET 6 OF 8
DRAWN BY: BWC	DATE: 04-17-95	JOB NO.: 59453	SCALE: 1"=500'	
CHECKED BY: KOL	DATE: 04-17-95			