


MATCH SHEET 5

MATCH SHEET 6

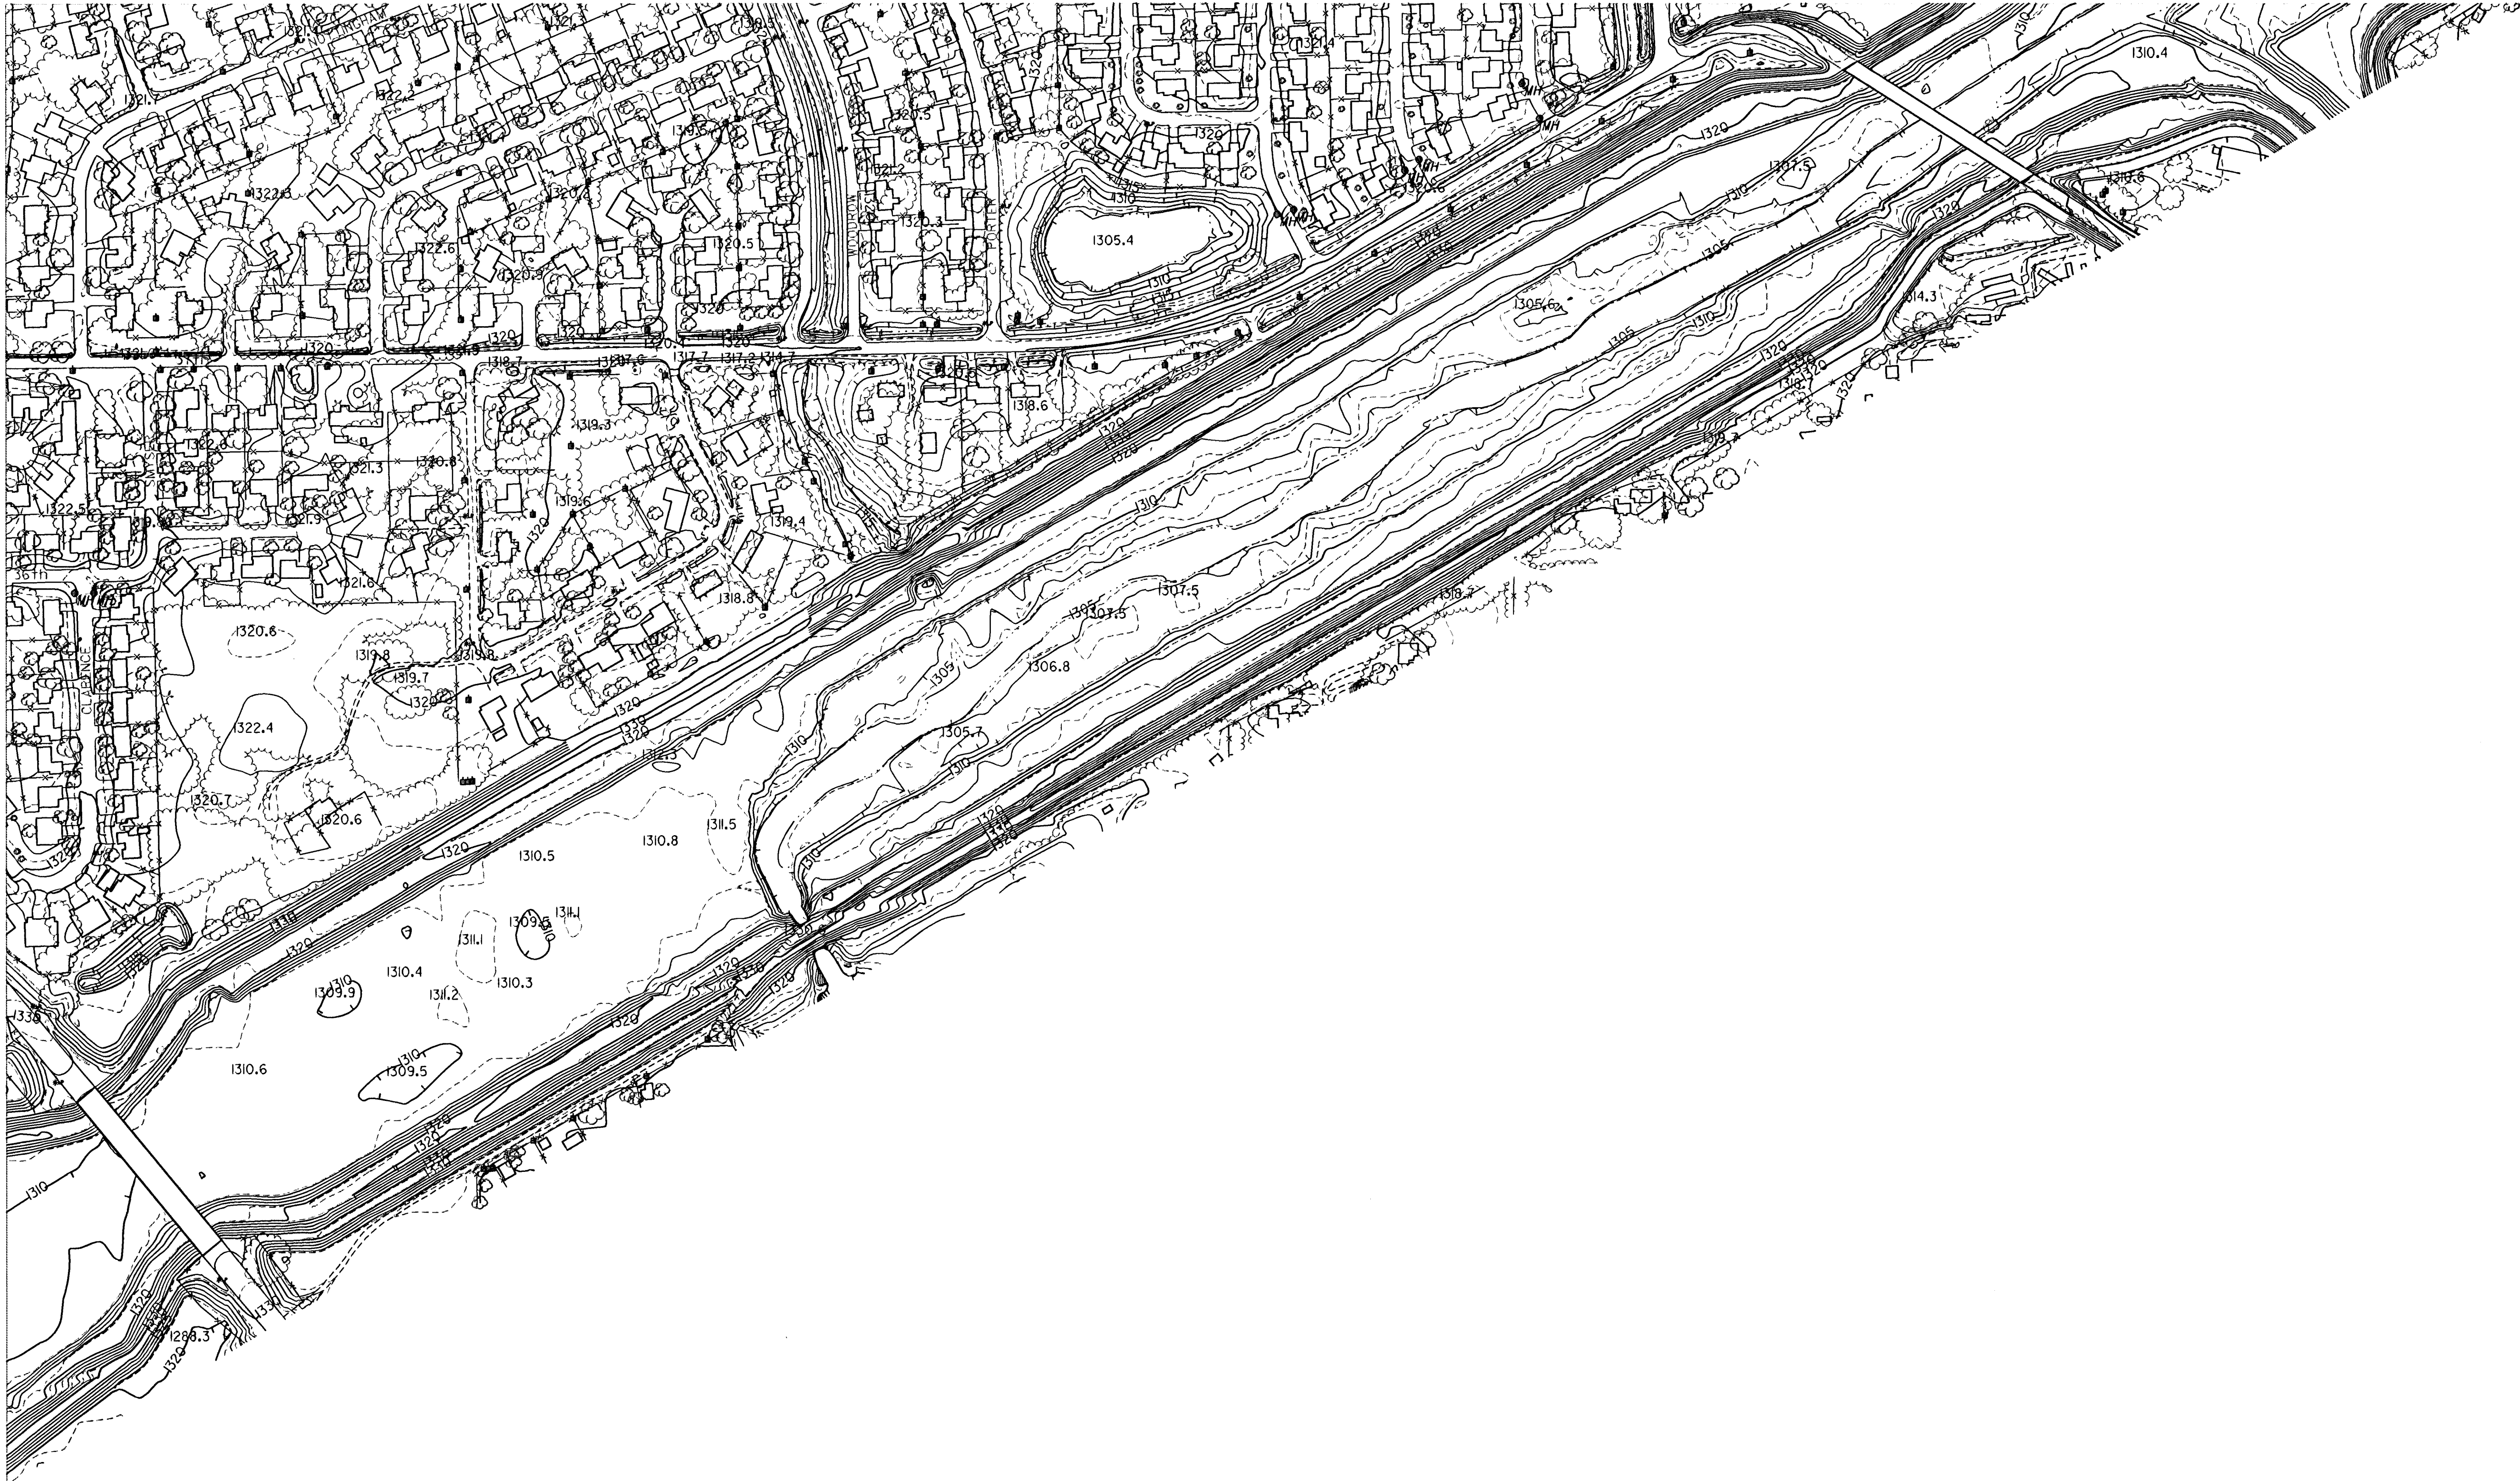

1	2	3
	4	5
6	7	
8		



SEDGWICK COUNTY, KANSAS
FLYING HEIGHT: 3600'
COORDINATE SYSTEM: STATE PLANE
DATE OF PHOTOGRAPHY: 01-19-95

CITY OF WICHITA KANSAS
I-235 / SENECA N.

BUER BUCHER, WILLIS & RATLIFF
ENGINEERS • PLANNERS • ARCHITECTS

600 WEST NORTH STREET, SUITE 100, WICHITA, KS 67202-1000

DESIGNED BY: BUC	DATE: 04-17-95	PROJECT NO.	
DRAWN BY: BUC	DATE: 04-17-95	JOB NO. 94453	
CHECKED BY: KOL	DATE: 04-17-95	SCALE: 1"=500'	SHEET 7 OF 8