


PUB. ROAD DIV. NO.	STATE	FED. AID PROJ. NO.	FISCAL YEAR	SHEET NO.	TOTAL SHEETS
5	KANSAS	8		118	229
# 25W-E7E-35W-133,16					

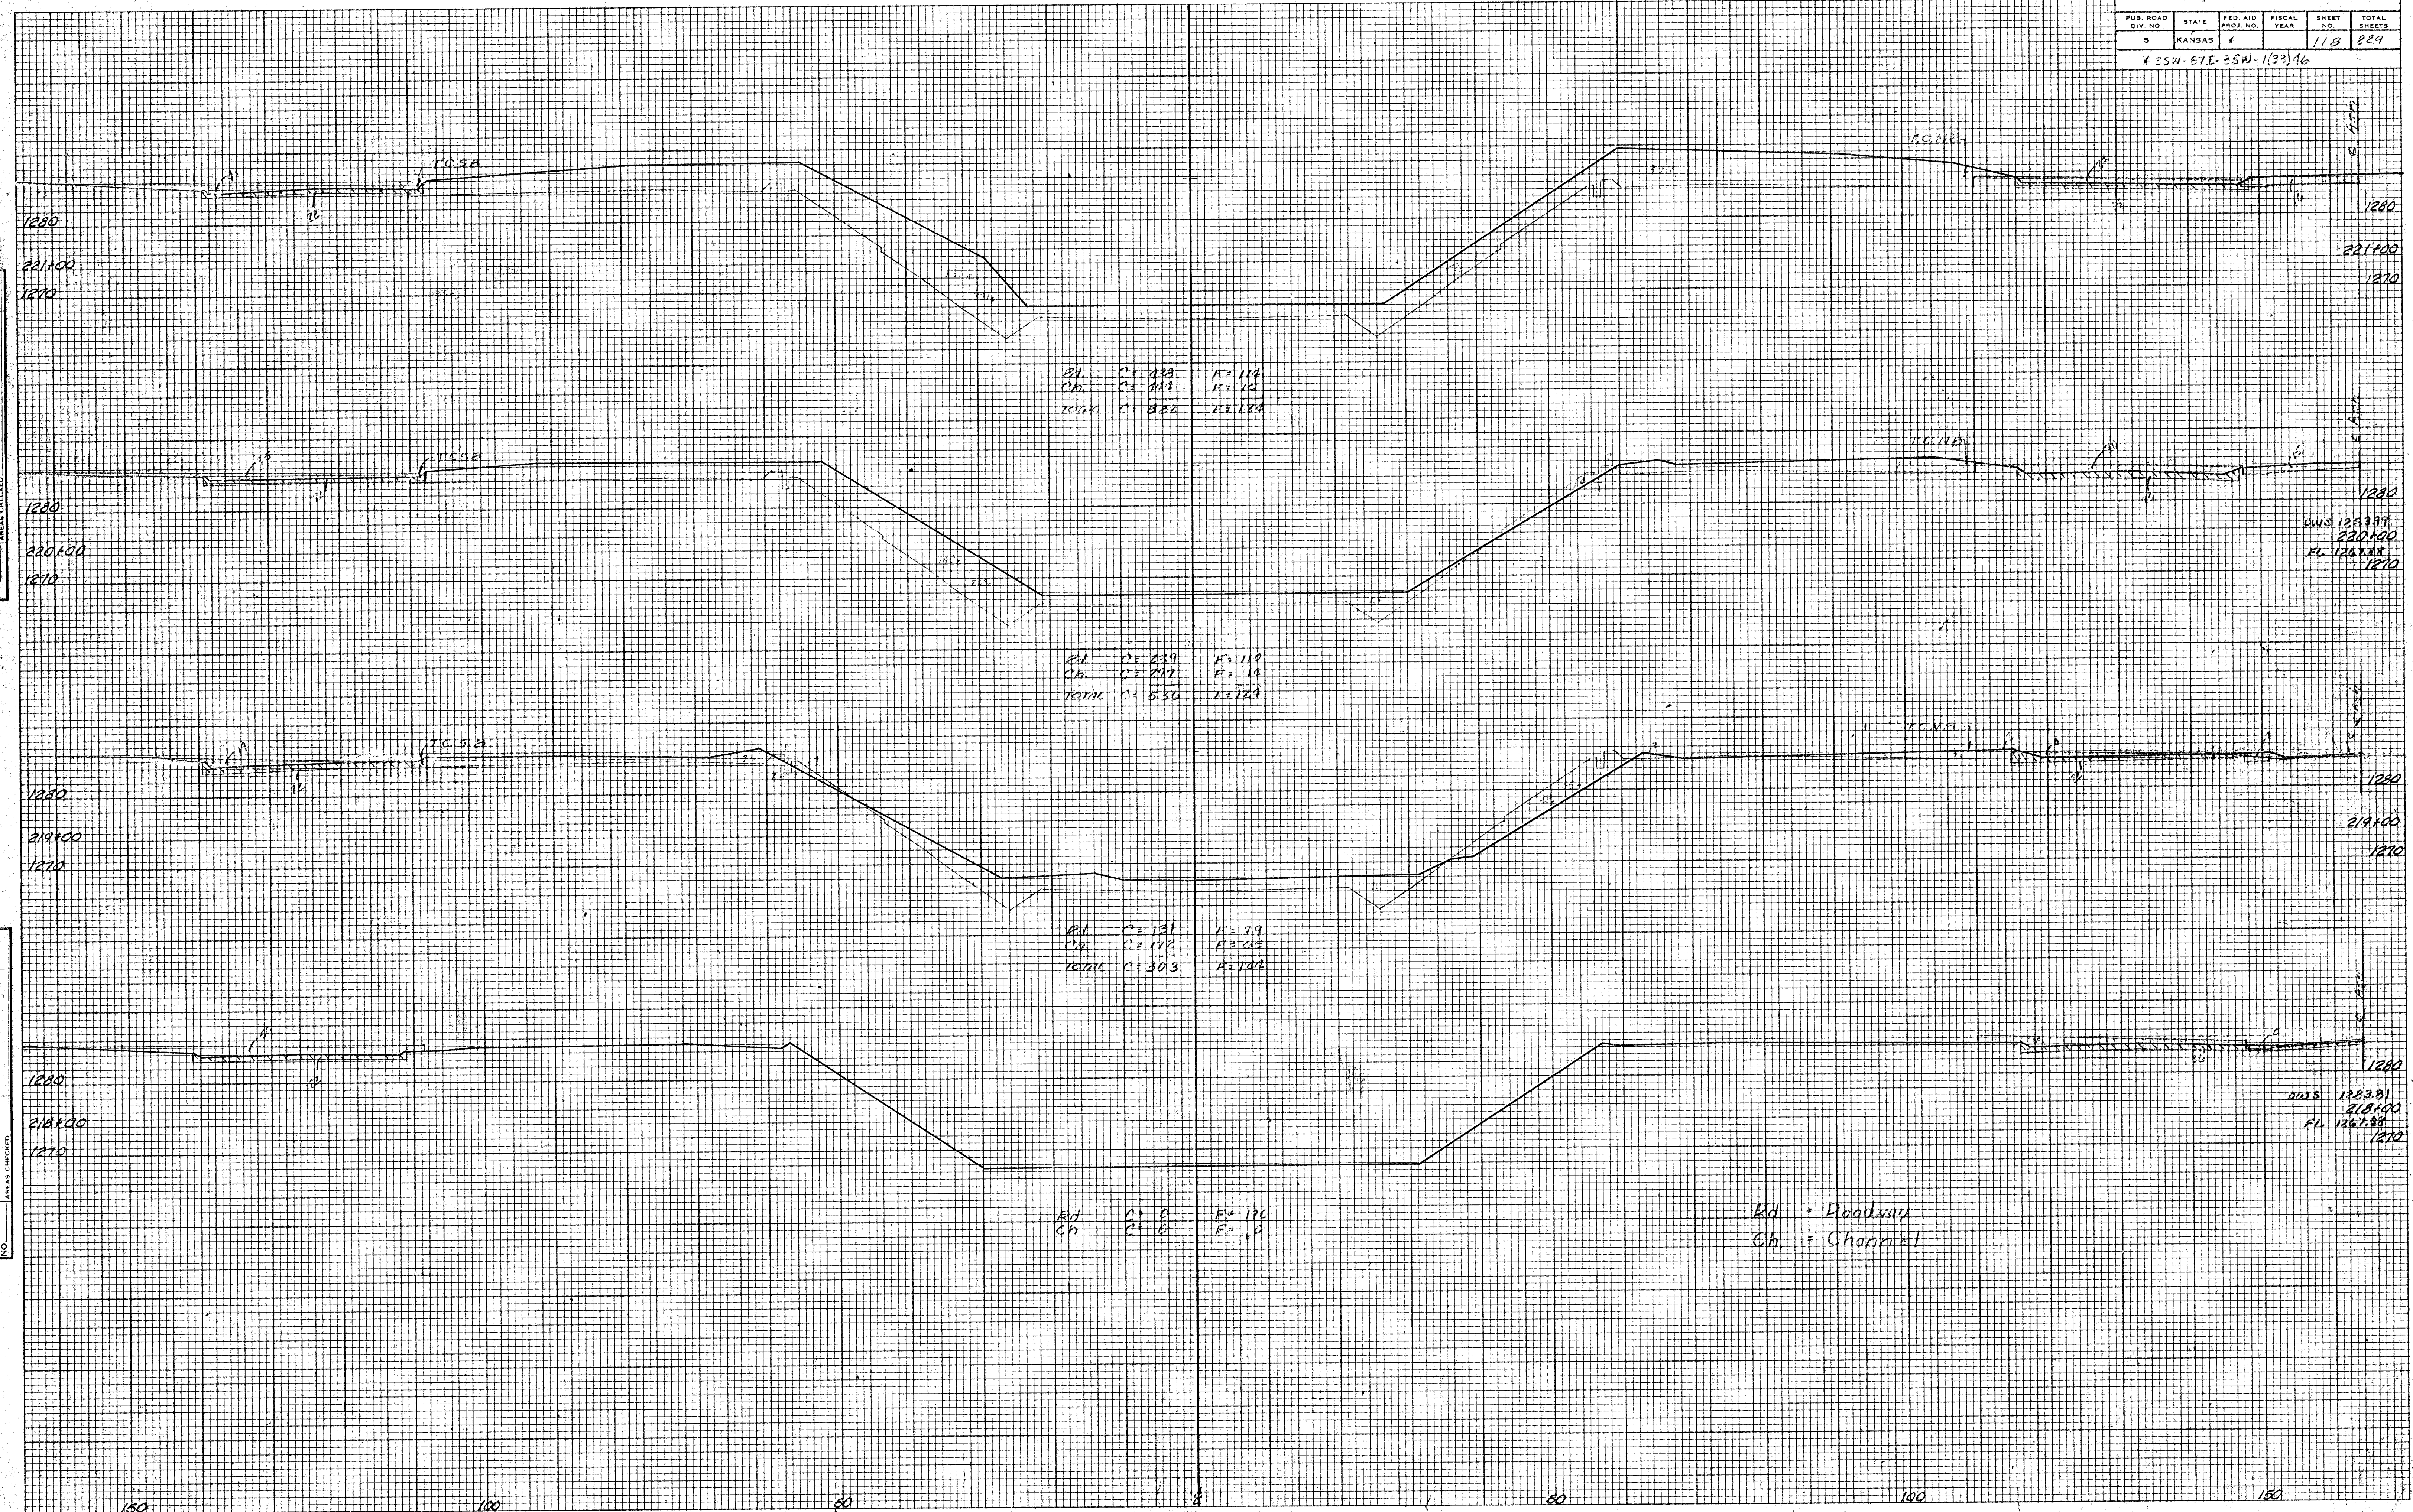

DATE _____
 BY _____
 ORIGINAL SURVEY BOOK NO. _____
 DATE PLOTTED _____
 NOTE BOOK NO. _____
 AREA CHECKED _____

DATE _____
 BY _____
 ORIGINAL SURVEY BOOK NO. _____
 DATE PLOTTED _____
 NOTE BOOK NO. _____
 AREA CHECKED _____

Rd C=438 E=114
 Ch C=443 E=12
 T.M.C. C=332 E=124

Rd C=239 E=110
 Ch C=242 E=14
 T.M.C. C=536 E=124

Rd C=131 E=79
 Ch C=122 E=65
 T.M.C. C=303 E=104

Rd C=0 E=126
 Ch C=0 E=0

Rd = Roadway
 Ch = Channel