


PUB. ROAD DIV. NO.	STATE	FED. AID PROJ. NO.	FISCAL YEAR	SHEET NO.	TOTAL SHEETS
5	KANSAS	*		180	229

* 35W-87E-35N-1(3)16

DATE _____ BY _____
 SURVEYED _____ PLOTTED _____
 ORIGINAL SURVEY _____ NOTEBOOK _____
 NO. _____ NO. _____
 AREAS CHECKED _____

DATE _____ BY _____
 SURVEYED _____ PLOTTED _____
 ORIGINAL SURVEY _____ NOTEBOOK _____
 NO. _____ NO. _____
 AREAS CHECKED _____

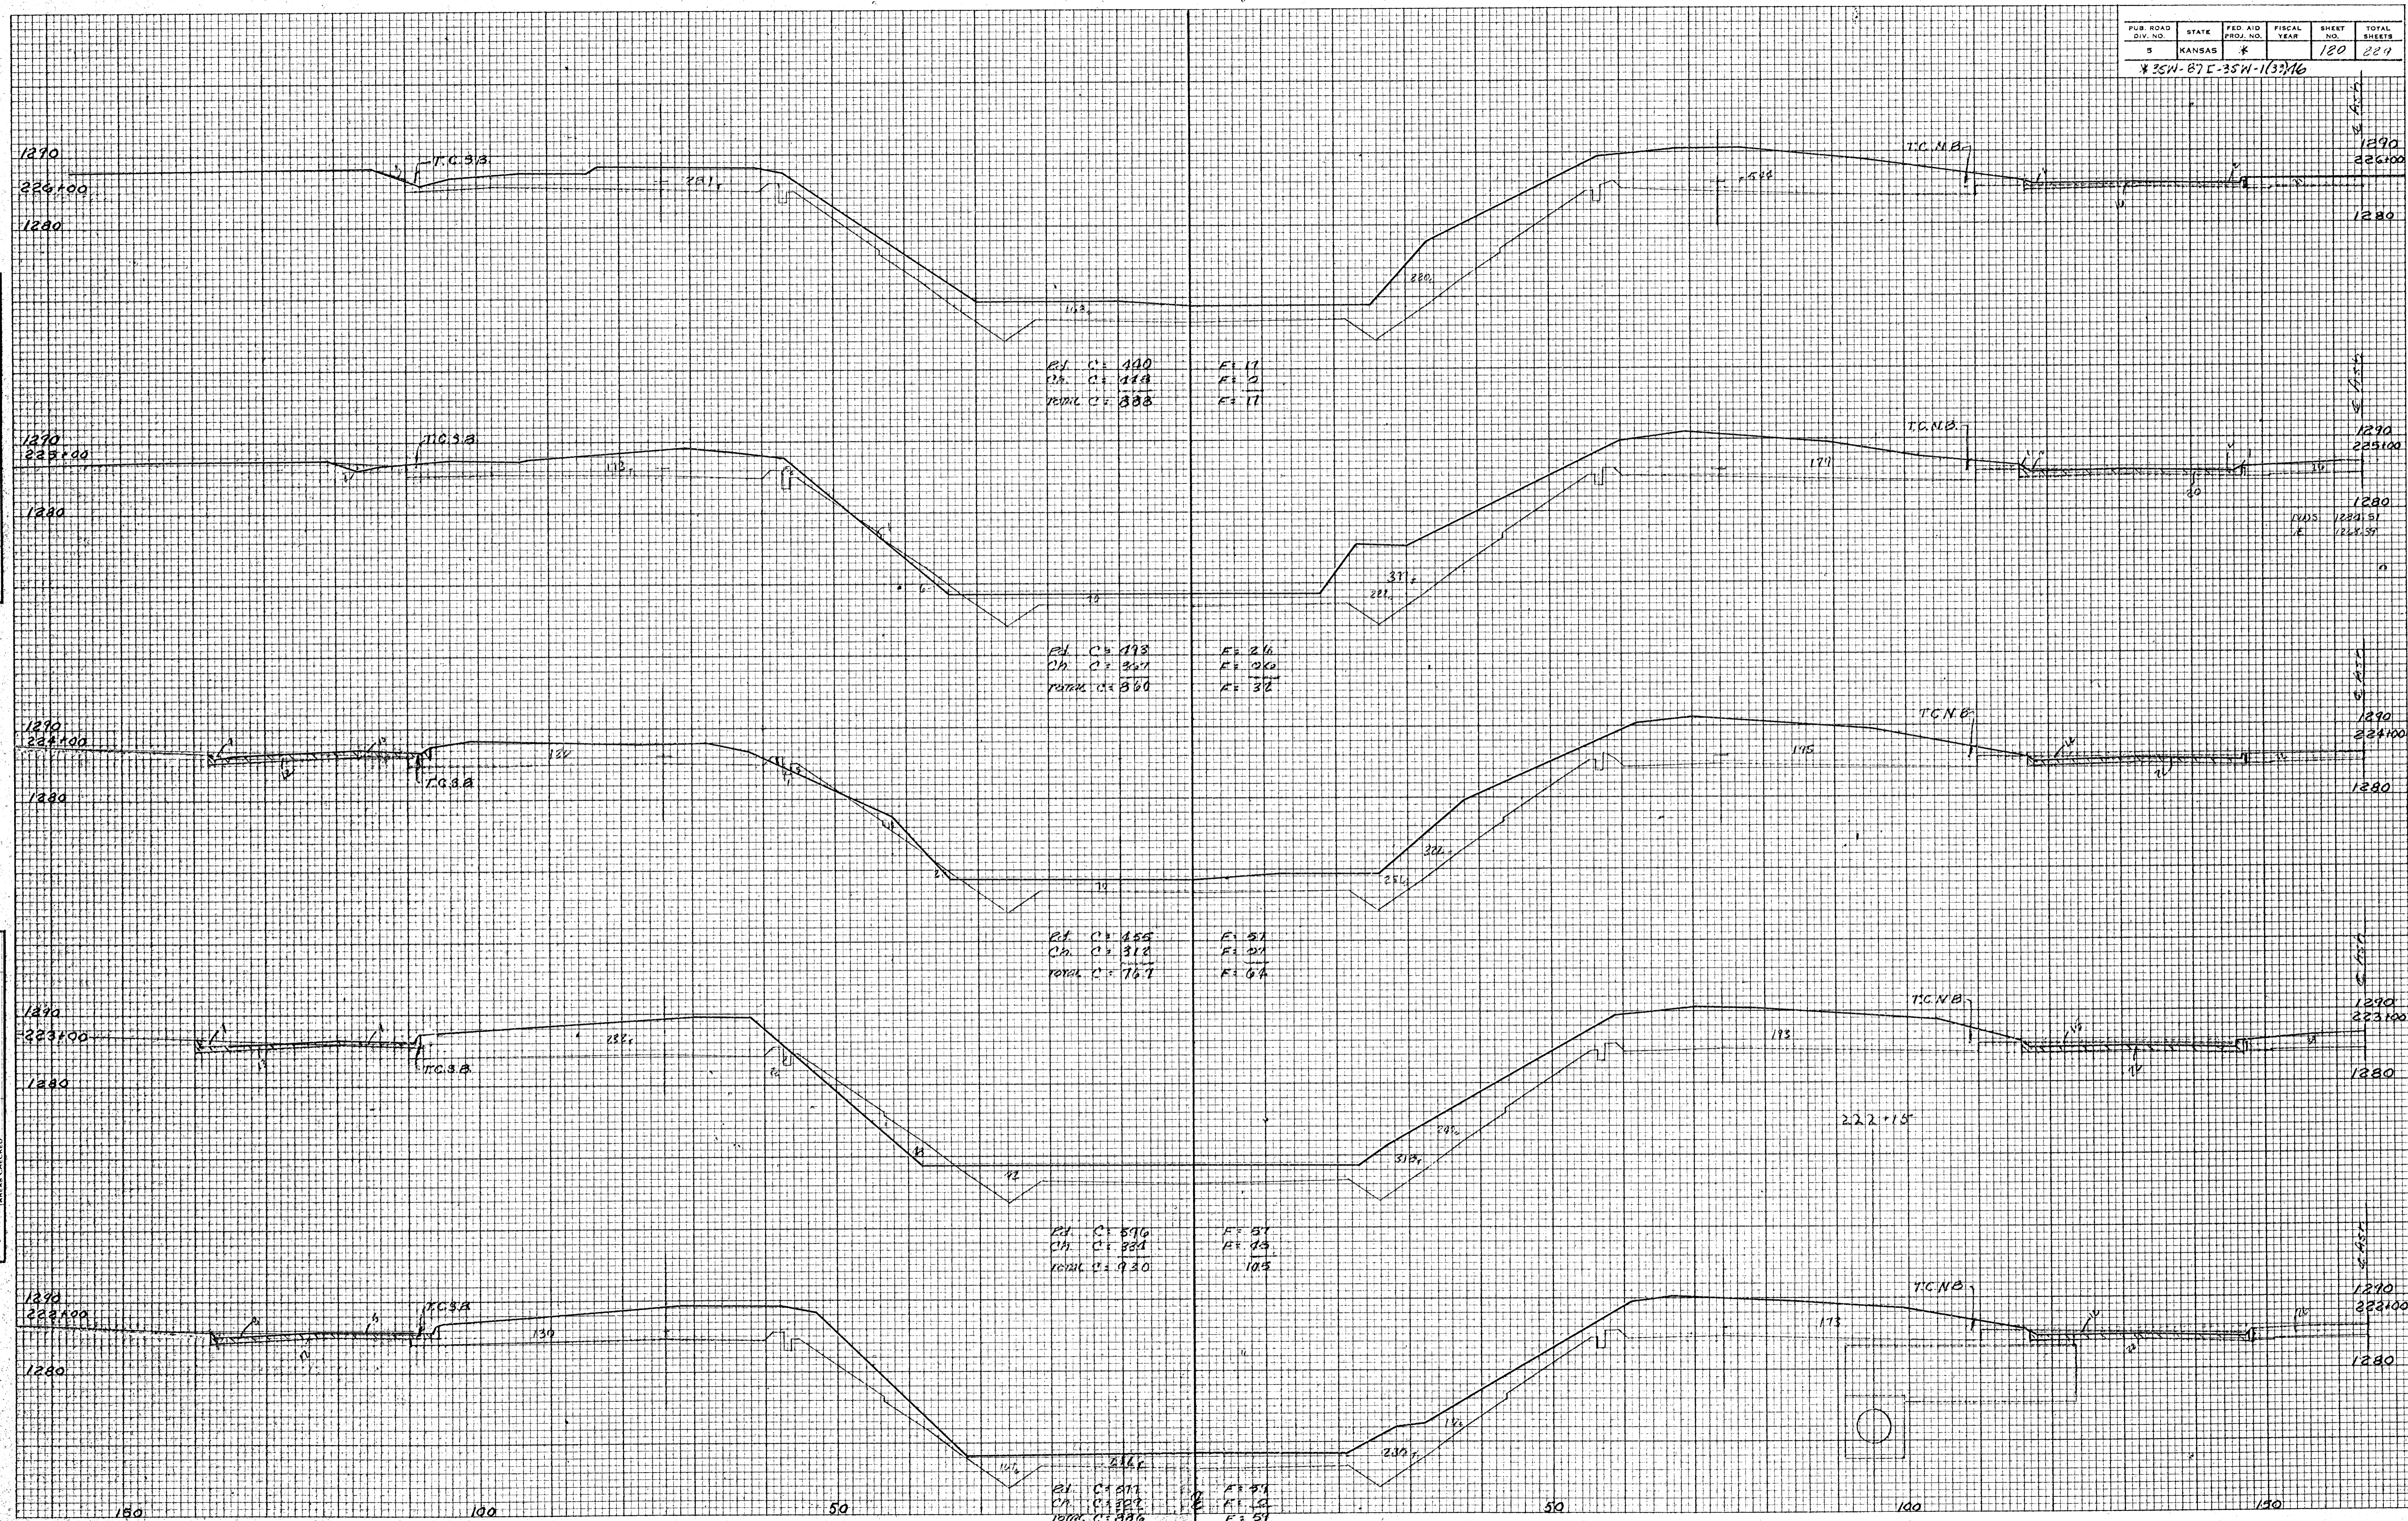

NATIONAL TRACING PAPER DIVISION
 PLATE 1 CROSS SECTIONS 4" x 4" STANDARD
 1/4" = 1' VERTICAL SCALE

M.L. Sta. 222+00 to Sta. 226+00