


PUB. ROAD DIV. NO.	STATE	FED. AID PROJ. NO.	FISCAL YEAR	SHEET NO.	TOTAL SHEETS
5	KANSAS		1970	129	229

35W-87E-35W-113346

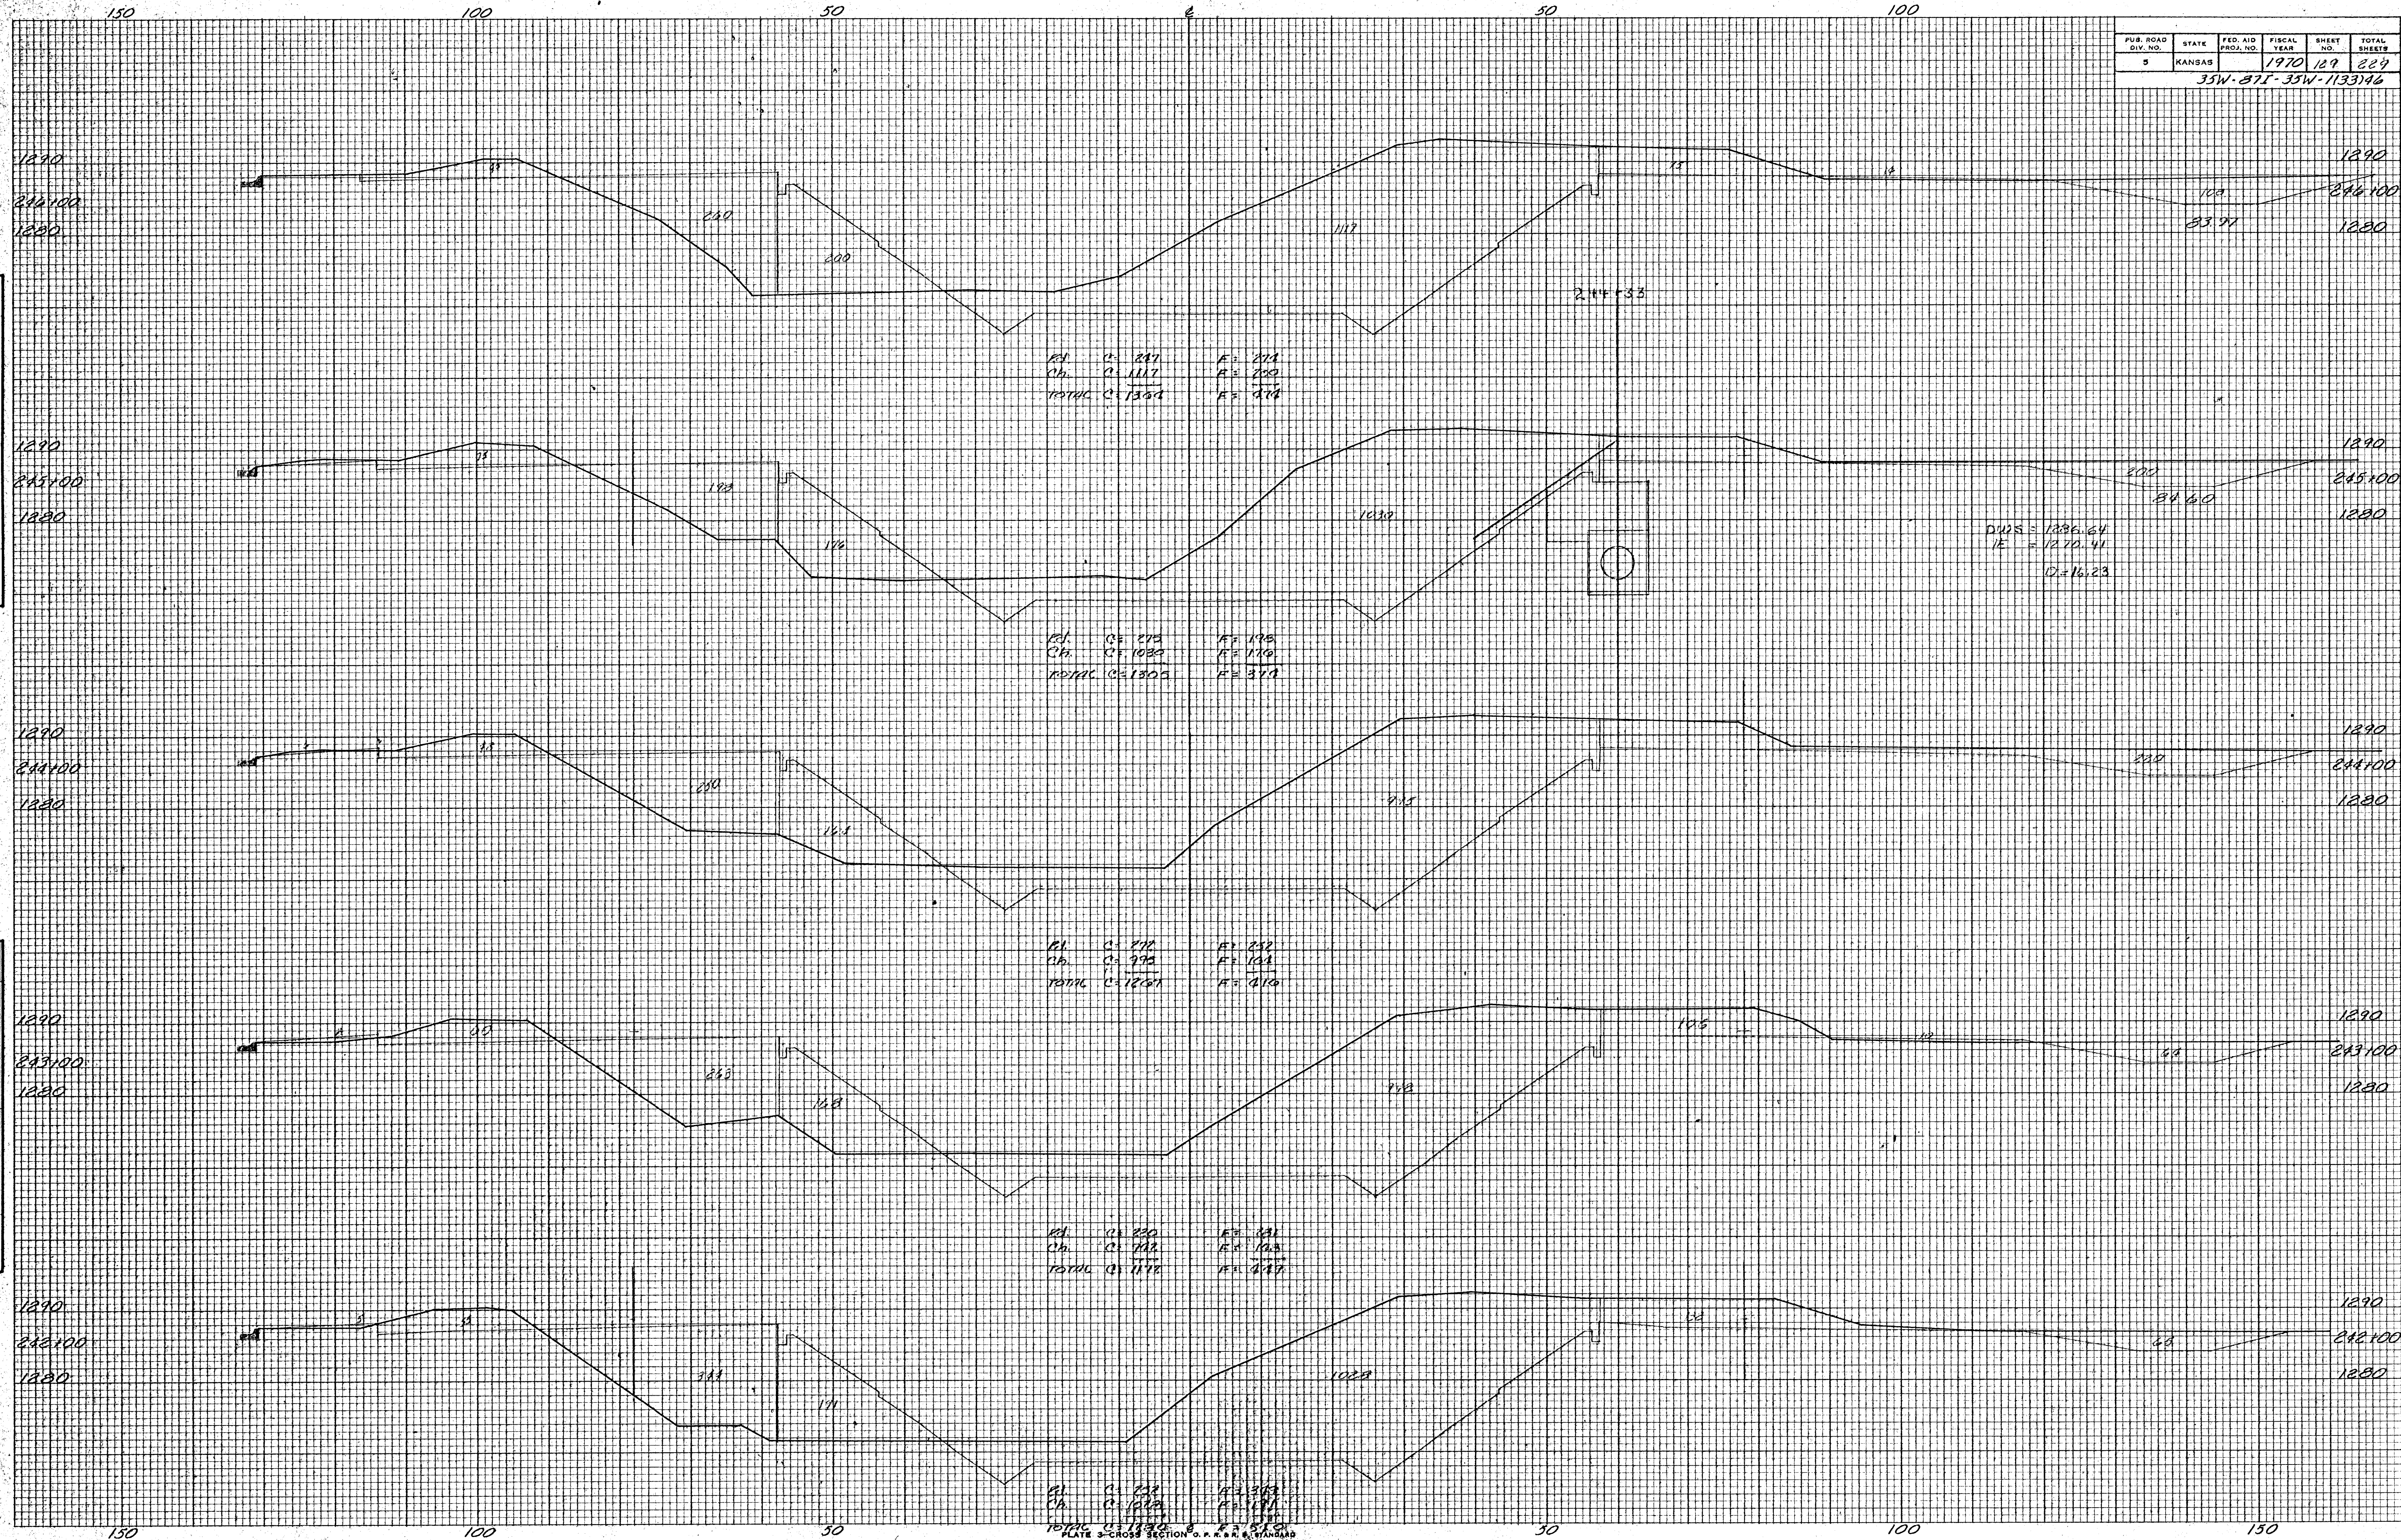

DATE _____
 BY _____
 APPROVED _____
 FINAL SURVEY _____
 NOTE BOOK _____
 AREA CHECKED _____

DATE _____
 BY _____
 APPROVED _____
 ORIGINAL SURVEY _____
 NOTE BOOK _____
 AREA CHECKED _____