


PUB. ROAD DIV. NO.	STATE	FED. AID PROJ. NO.	FISCAL YEAR	SHEET NO.	TOTAL SHEETS
5	KANSAS		1970	151	280

35N-07E-35W-1(33)40
150

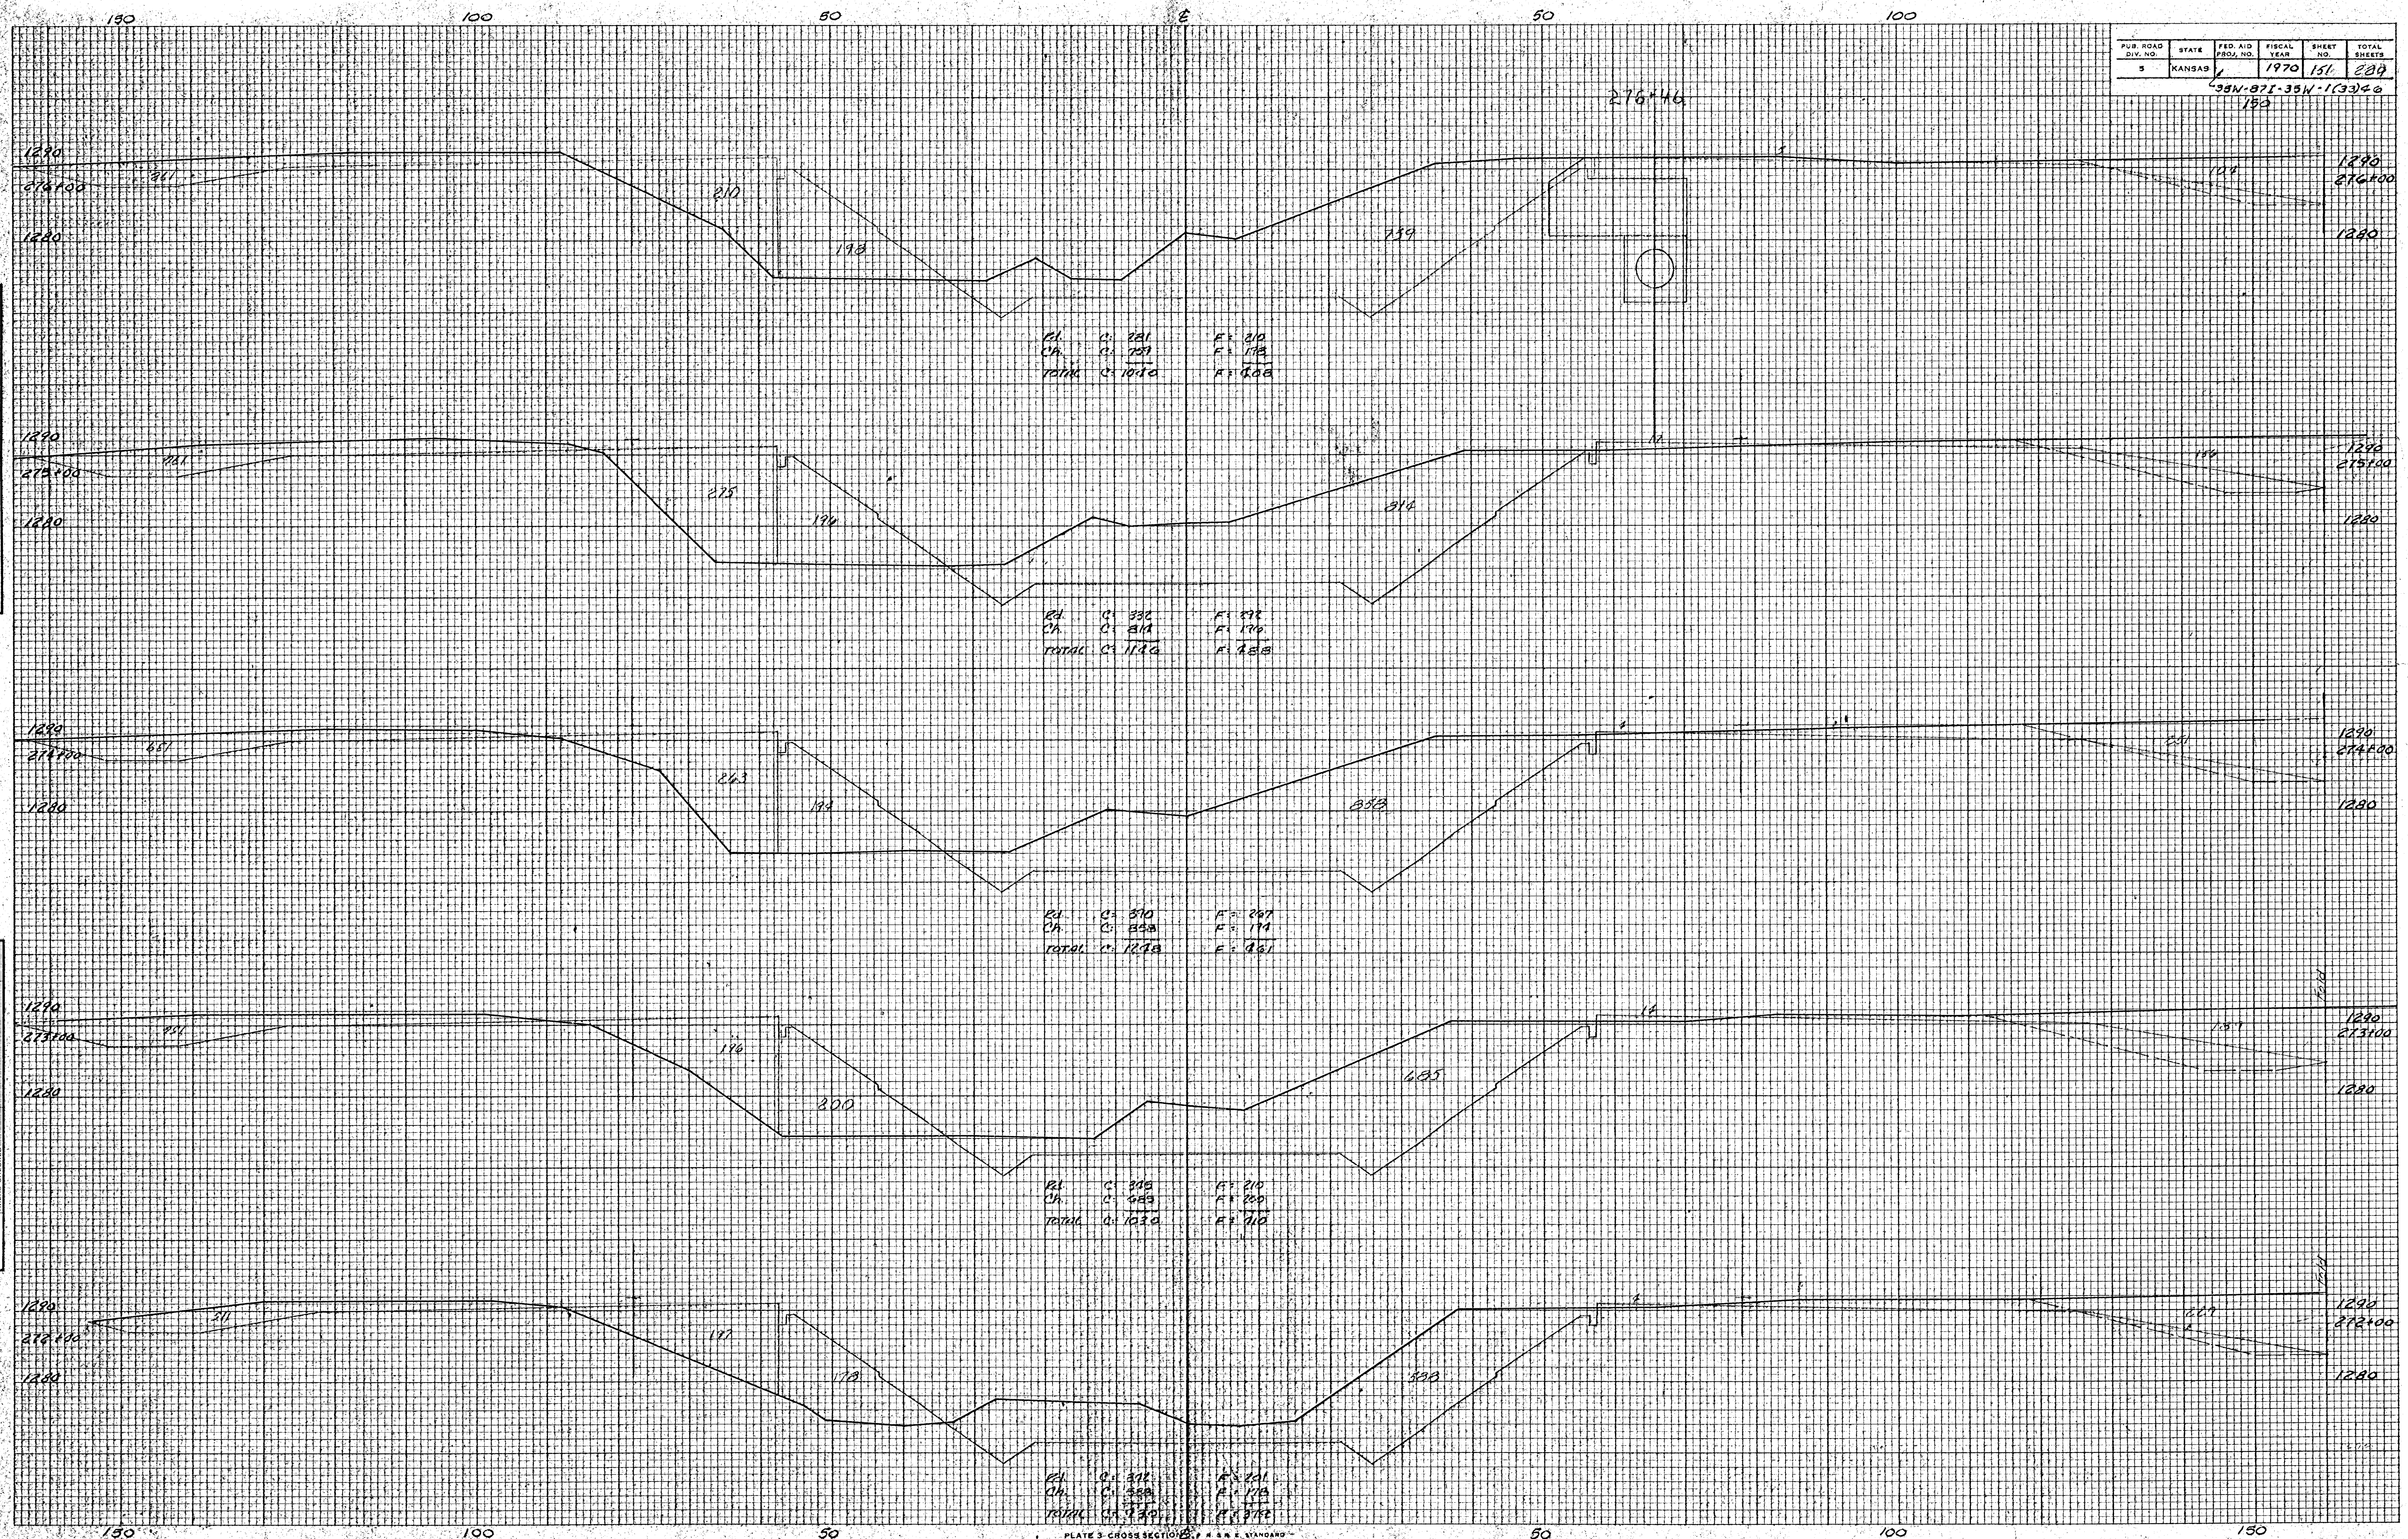

FINAL SURVEY BY: DATE: SURVEYING: PLATTING: NOTE BOOK: TEMPLATE: AREA CALCULATED: NO.

ORIGINAL SURVEY BY: DATE: SURVEYING: PLATTING: NOTE BOOK: TEMPLATE: AREA CALCULATED: NO.