


PUB. ROAD DIV. NO.	STATE	FED. AID PROJ. NO.	FISCAL YEAR	SHEET NO.	TOTAL SHEETS
5	KANSAS	6354-071-594(103)46	1970	152	289
150					

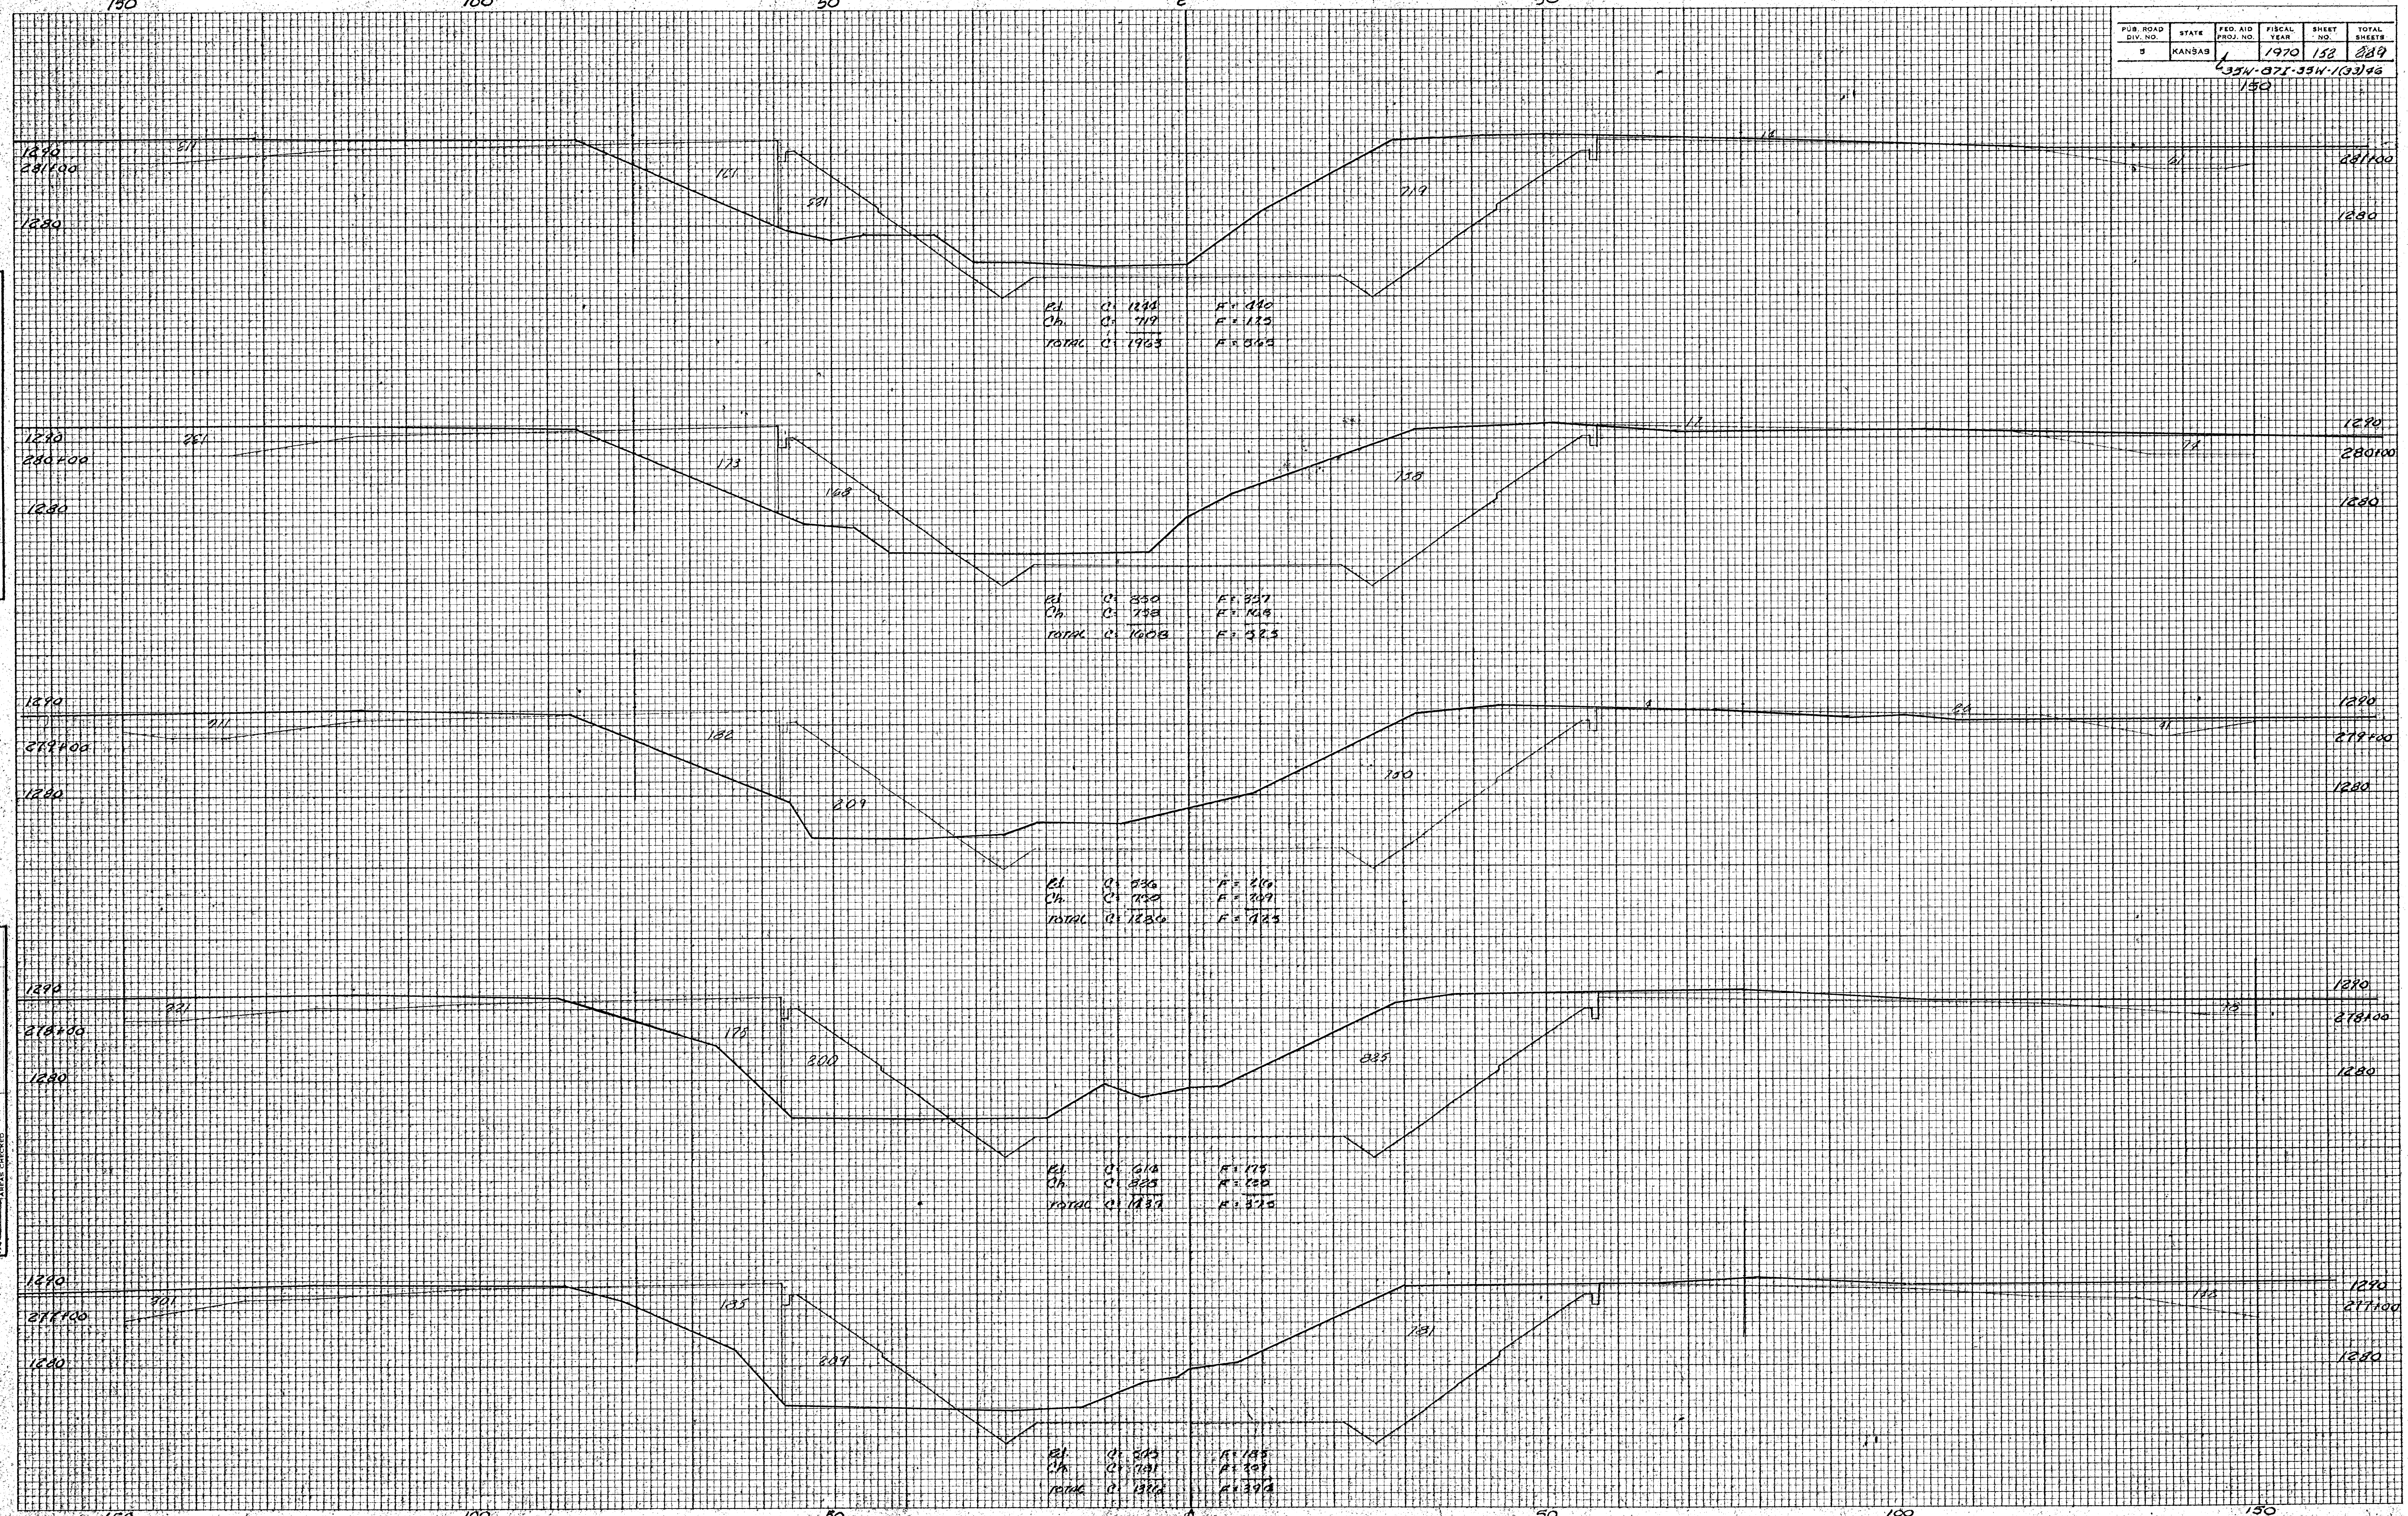

DATE: _____ BY: _____
 CHECKED: _____
 SURVEYED: _____
 FINAL SURVEY: _____
 NOTE BOOK: _____
 AREA: _____
 AREA CHECKED: _____

DATE: _____ BY: _____
 CHECKED: _____
 SURVEYED: _____
 ORIGINAL SURVEY: _____
 NOTE BOOK: _____
 AREA: _____
 AREA CHECKED: _____