


PUB. ROAD DIV. NO.	STATE	FED. AID PROJ. NO.	FISCAL YEAR	SHEET NO.	TOTAL SHEETS
5	KANSAS		1970	157	229

35W-37E-39N-1(33)48
490

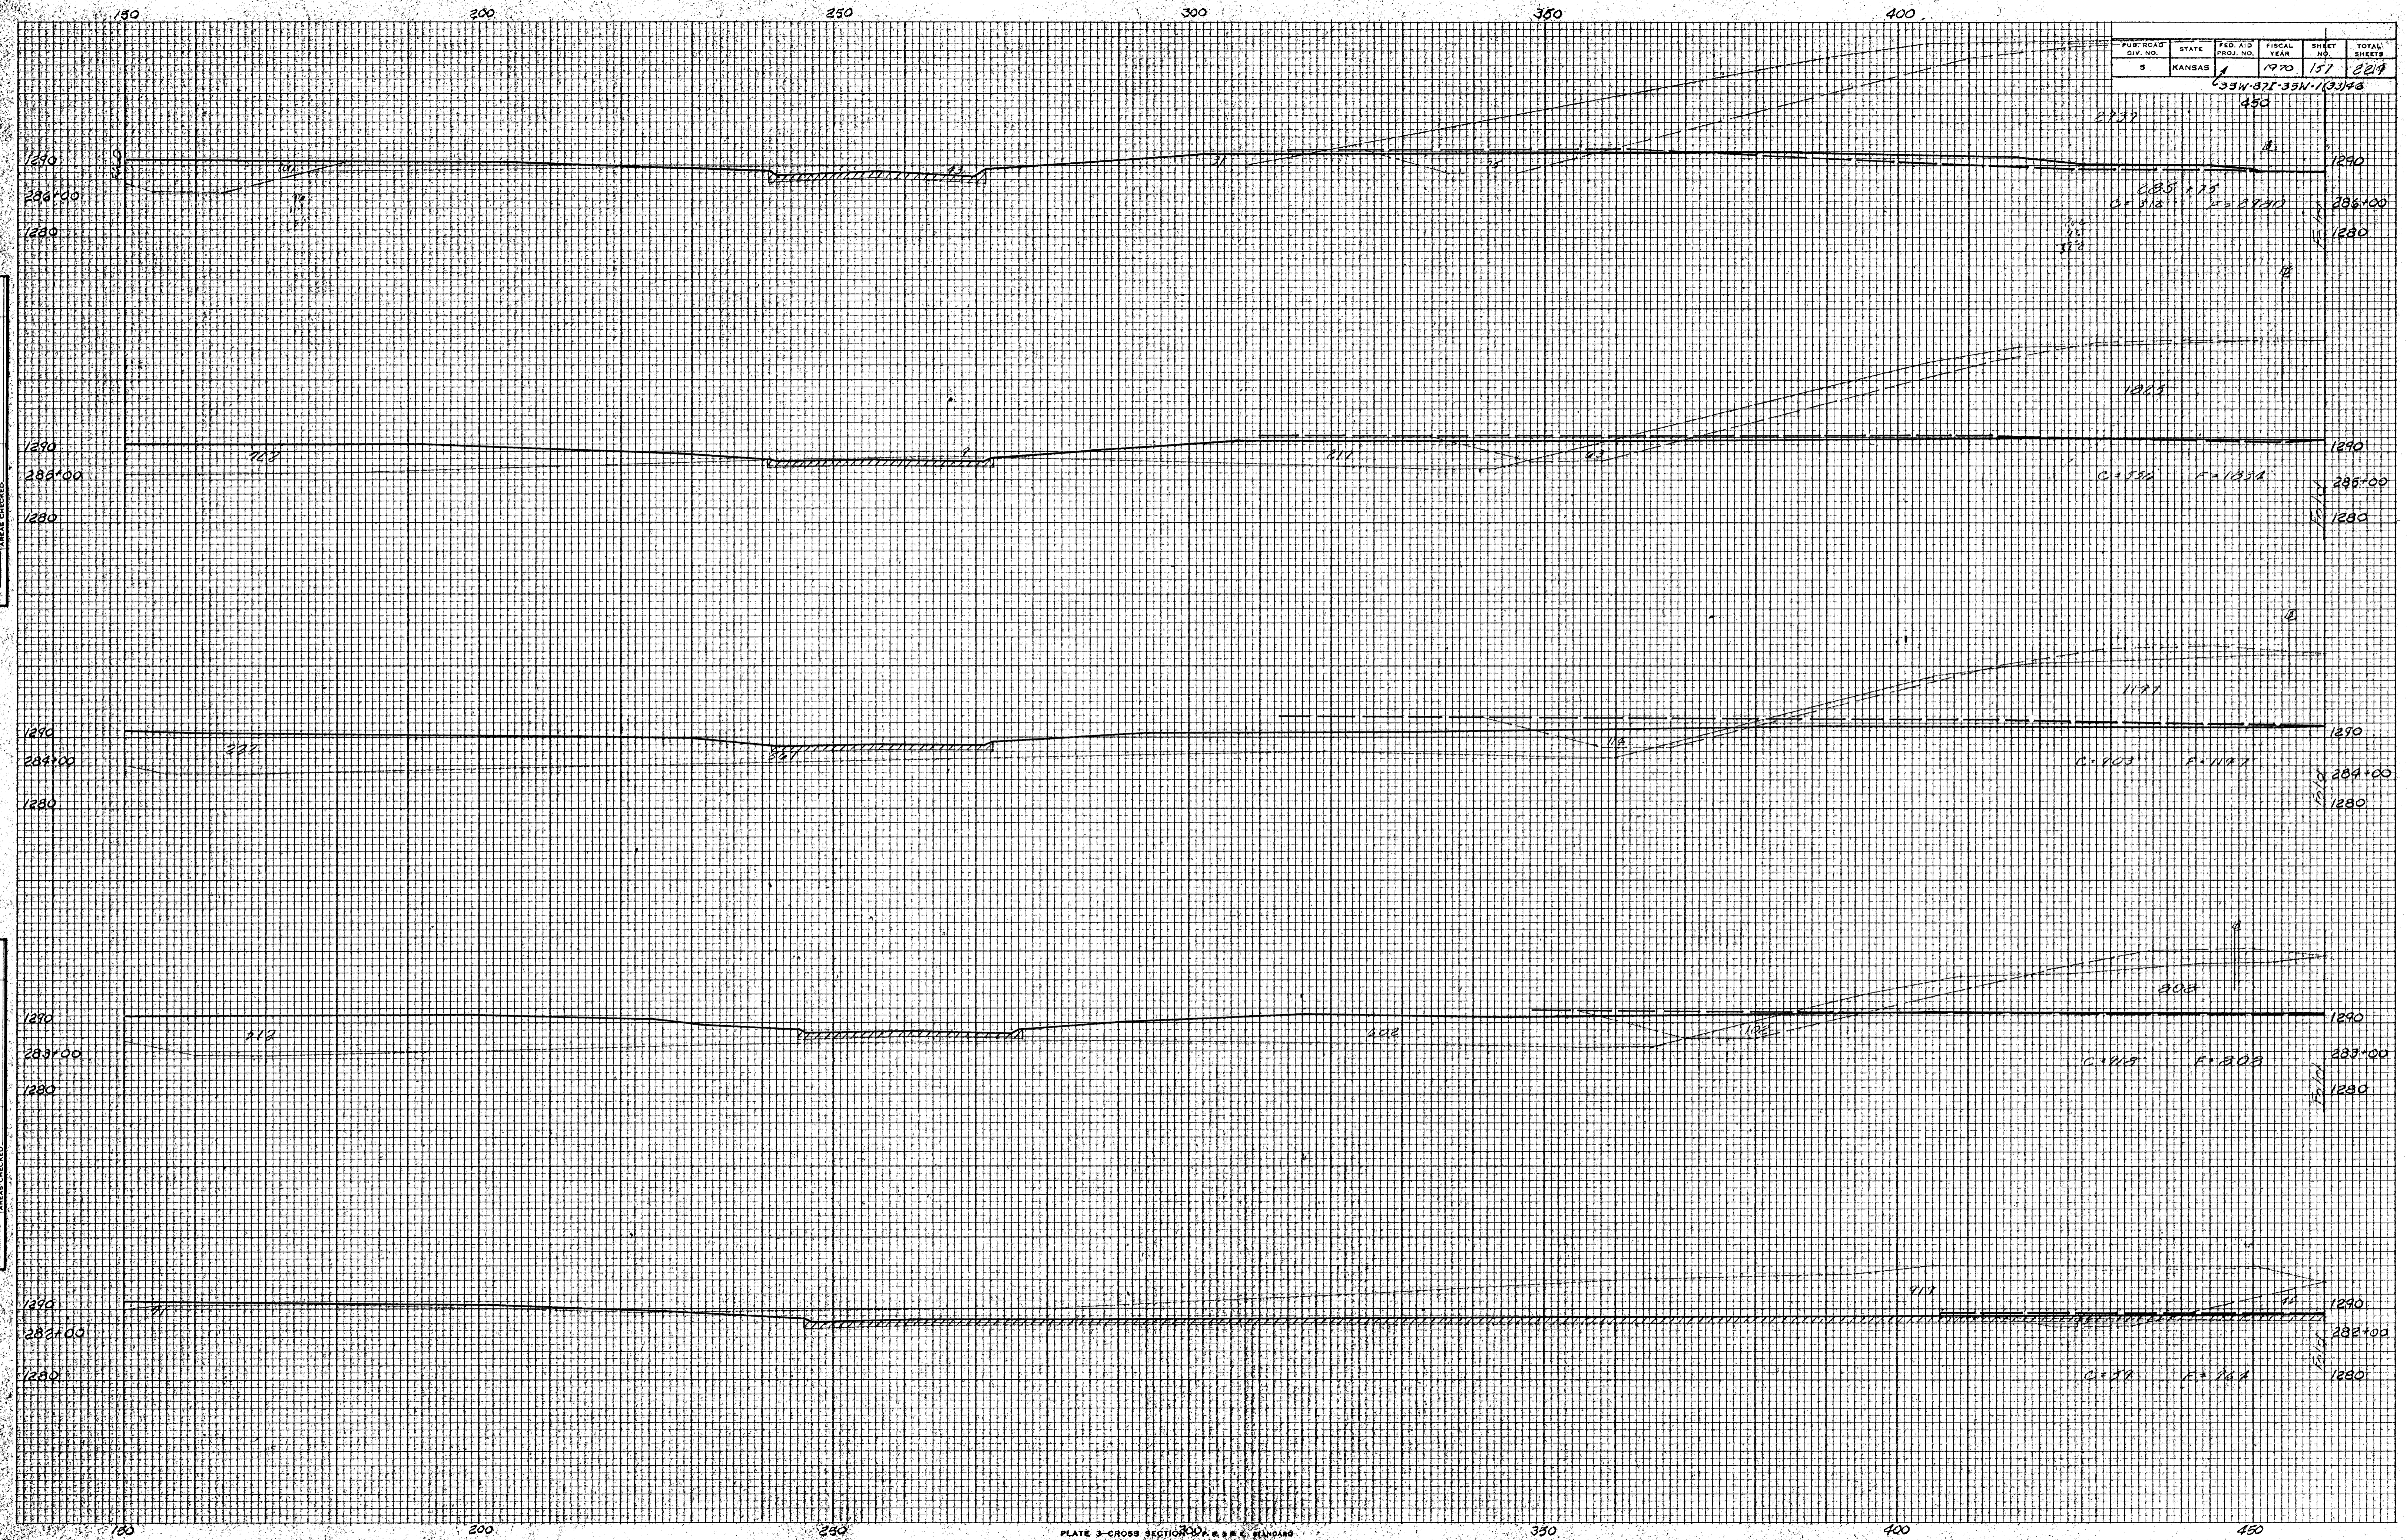

FINAL SURVEY
SURVEYED
PLANNED
NOTE BOOK
AREA CHECKED
DATE
BY

ORIGINAL SURVEY
SURVEYED
PLANNED
NOTE BOOK
AREA CHECKED
DATE
BY