


PUB. ROAD DIV. NO.	STATE	FED. AID PROJ. NO.	FISCAL YEAR	SHEET NO.	TOTAL SHEETS
5	KANSAS		1970	158	289

35W-021-35N-113346  
150

DATE: \_\_\_\_\_ BY: \_\_\_\_\_  
 SURVEYED: \_\_\_\_\_ PLOTTED: \_\_\_\_\_  
 NOTE BOOK: \_\_\_\_\_ AREA: \_\_\_\_\_  
 NO. \_\_\_\_\_

DATE: \_\_\_\_\_ BY: \_\_\_\_\_  
 SURVEYED: \_\_\_\_\_ PLOTTED: \_\_\_\_\_  
 NOTE BOOK: \_\_\_\_\_ AREA: \_\_\_\_\_  
 NO. \_\_\_\_\_

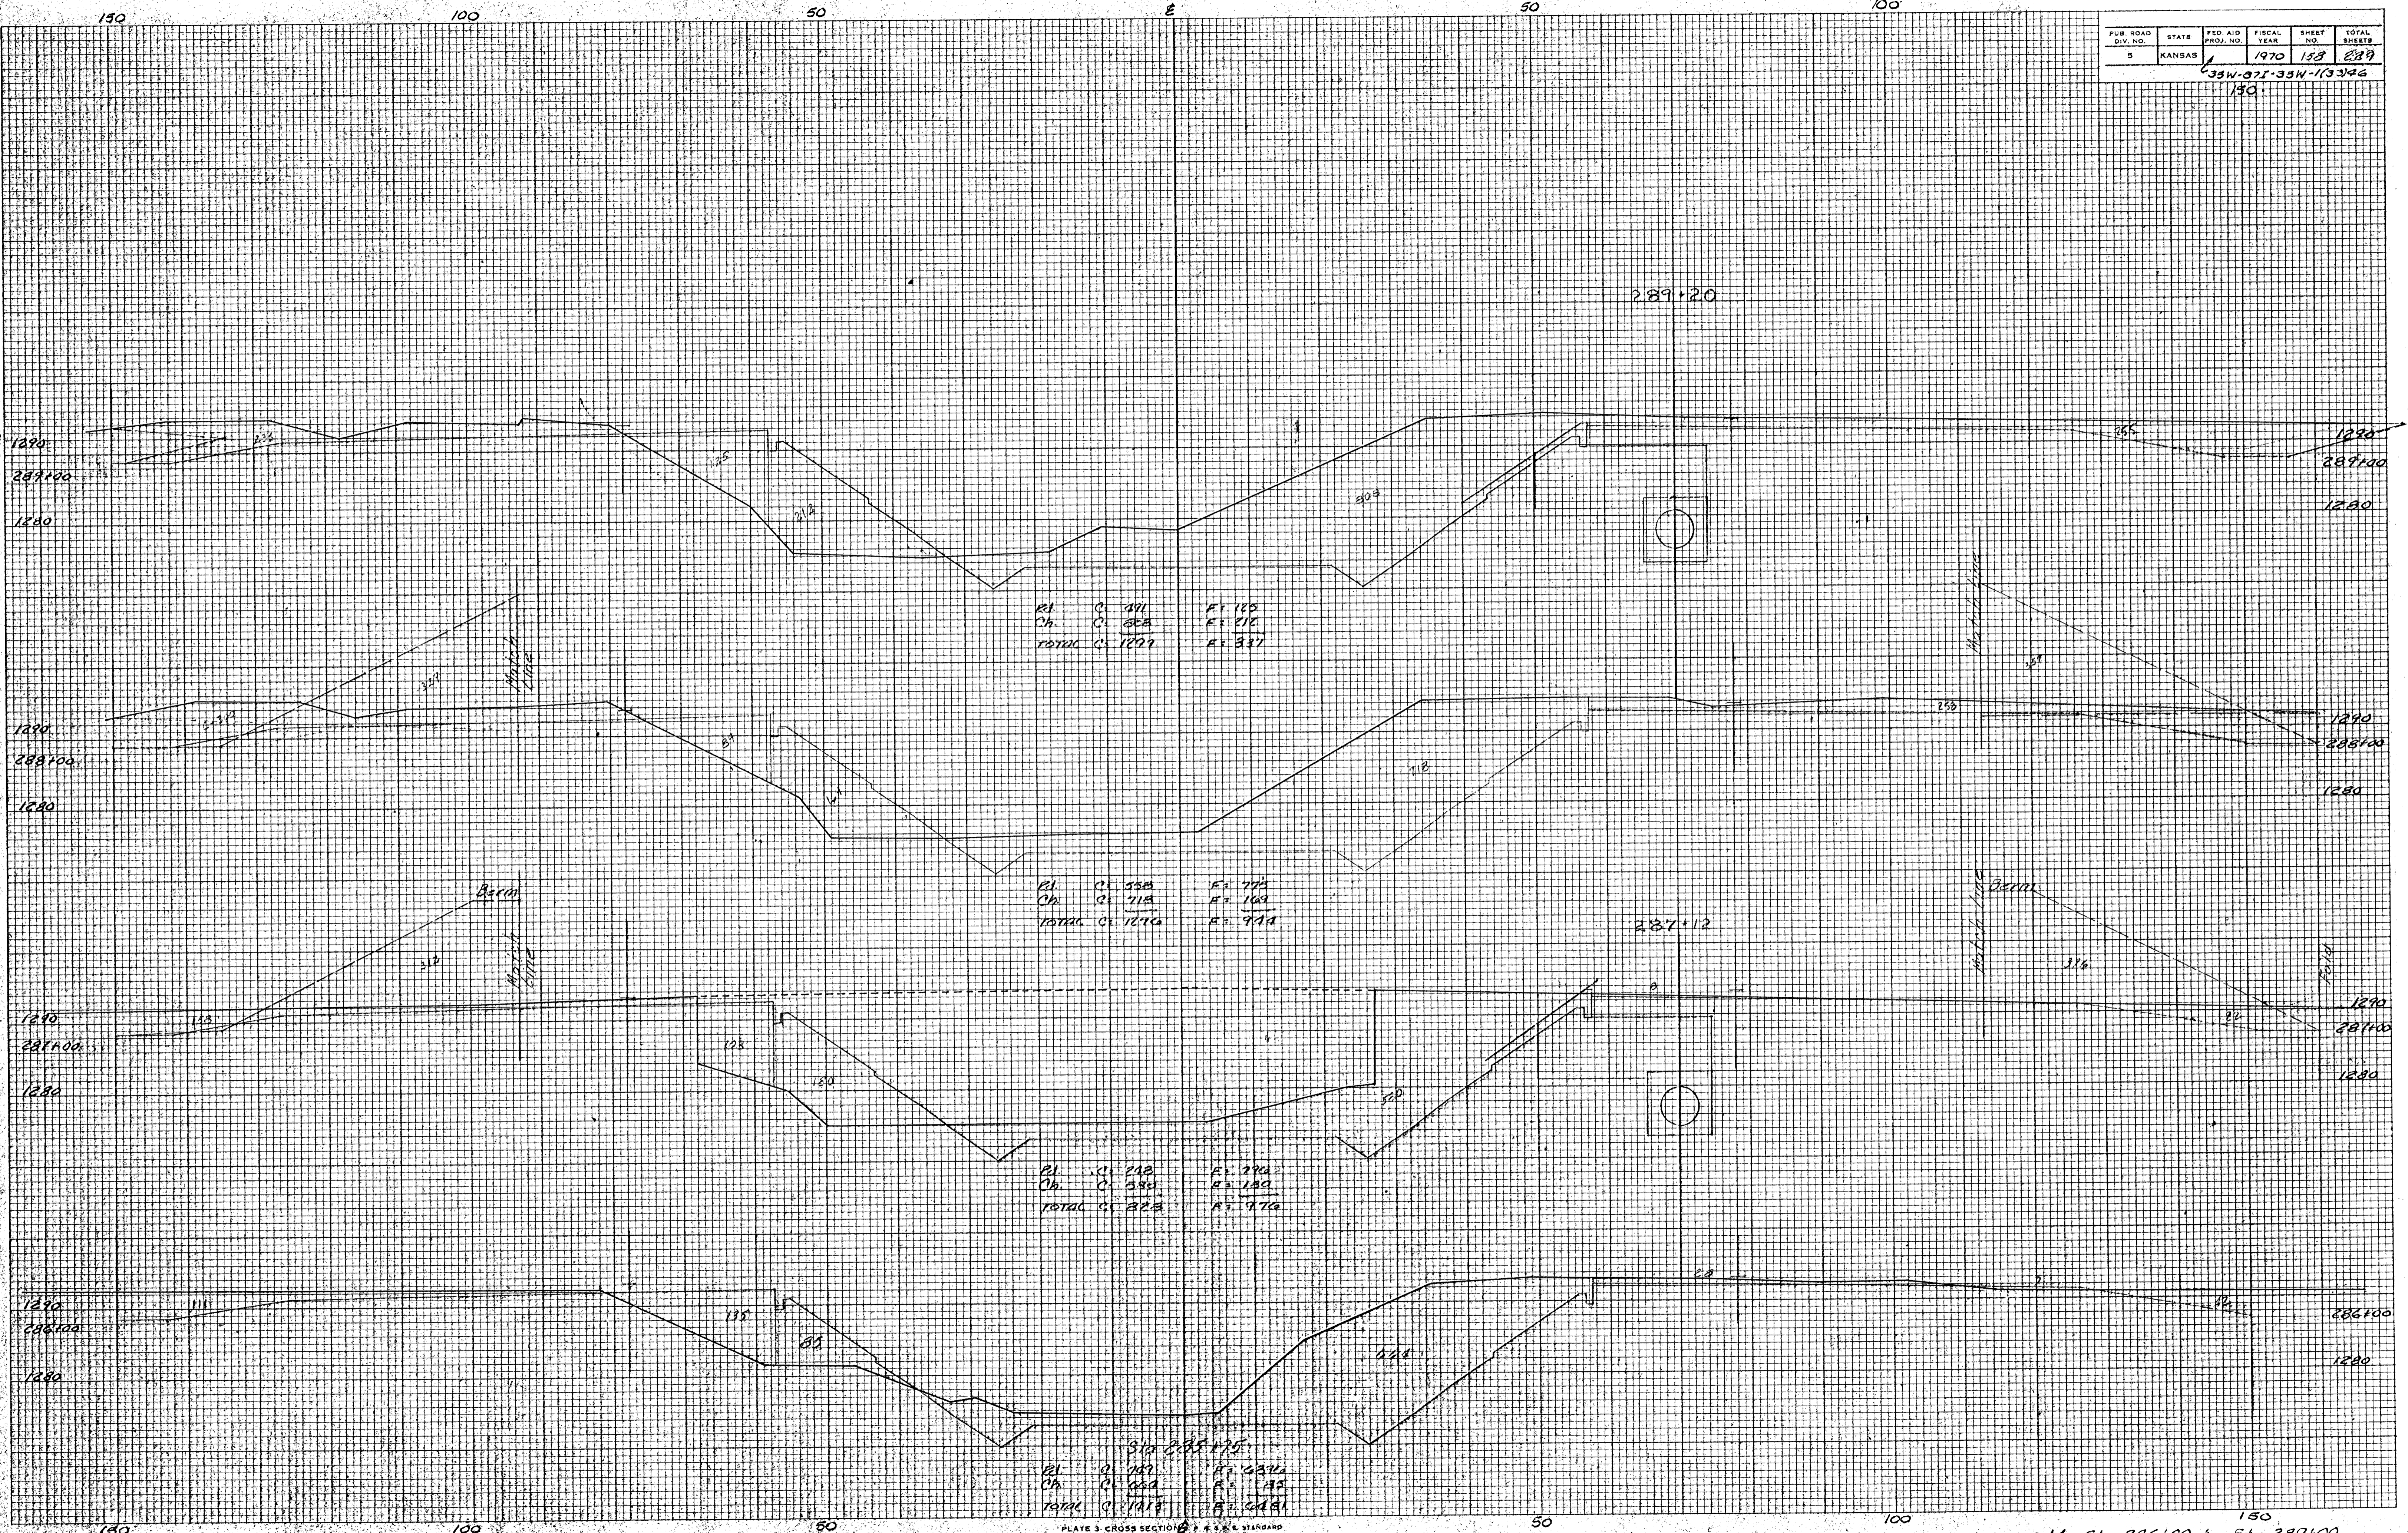

RI C: 491      F: 125  
 Ch C: 608      F: 212  
 TOTAL C: 1099      F: 337

RI C: 558      F: 173  
 Ch C: 718      F: 169  
 TOTAL C: 1276      F: 342

RI C: 248      F: 290  
 Ch C: 588      F: 180  
 TOTAL C: 836      F: 470

STA 288+75  
 RI C: 187      F: 232  
 Ch C: 629      F: 149  
 TOTAL C: 816      F: 381