


PUR. ROAD DIV. NO.	STATE	FED. AID PROJ. NO.	FISCAL YEAR	SHEET NO.	TOTAL SHEETS
5	KANSAS	L	1970	100	289

33 W-871-35 W-1(33)96

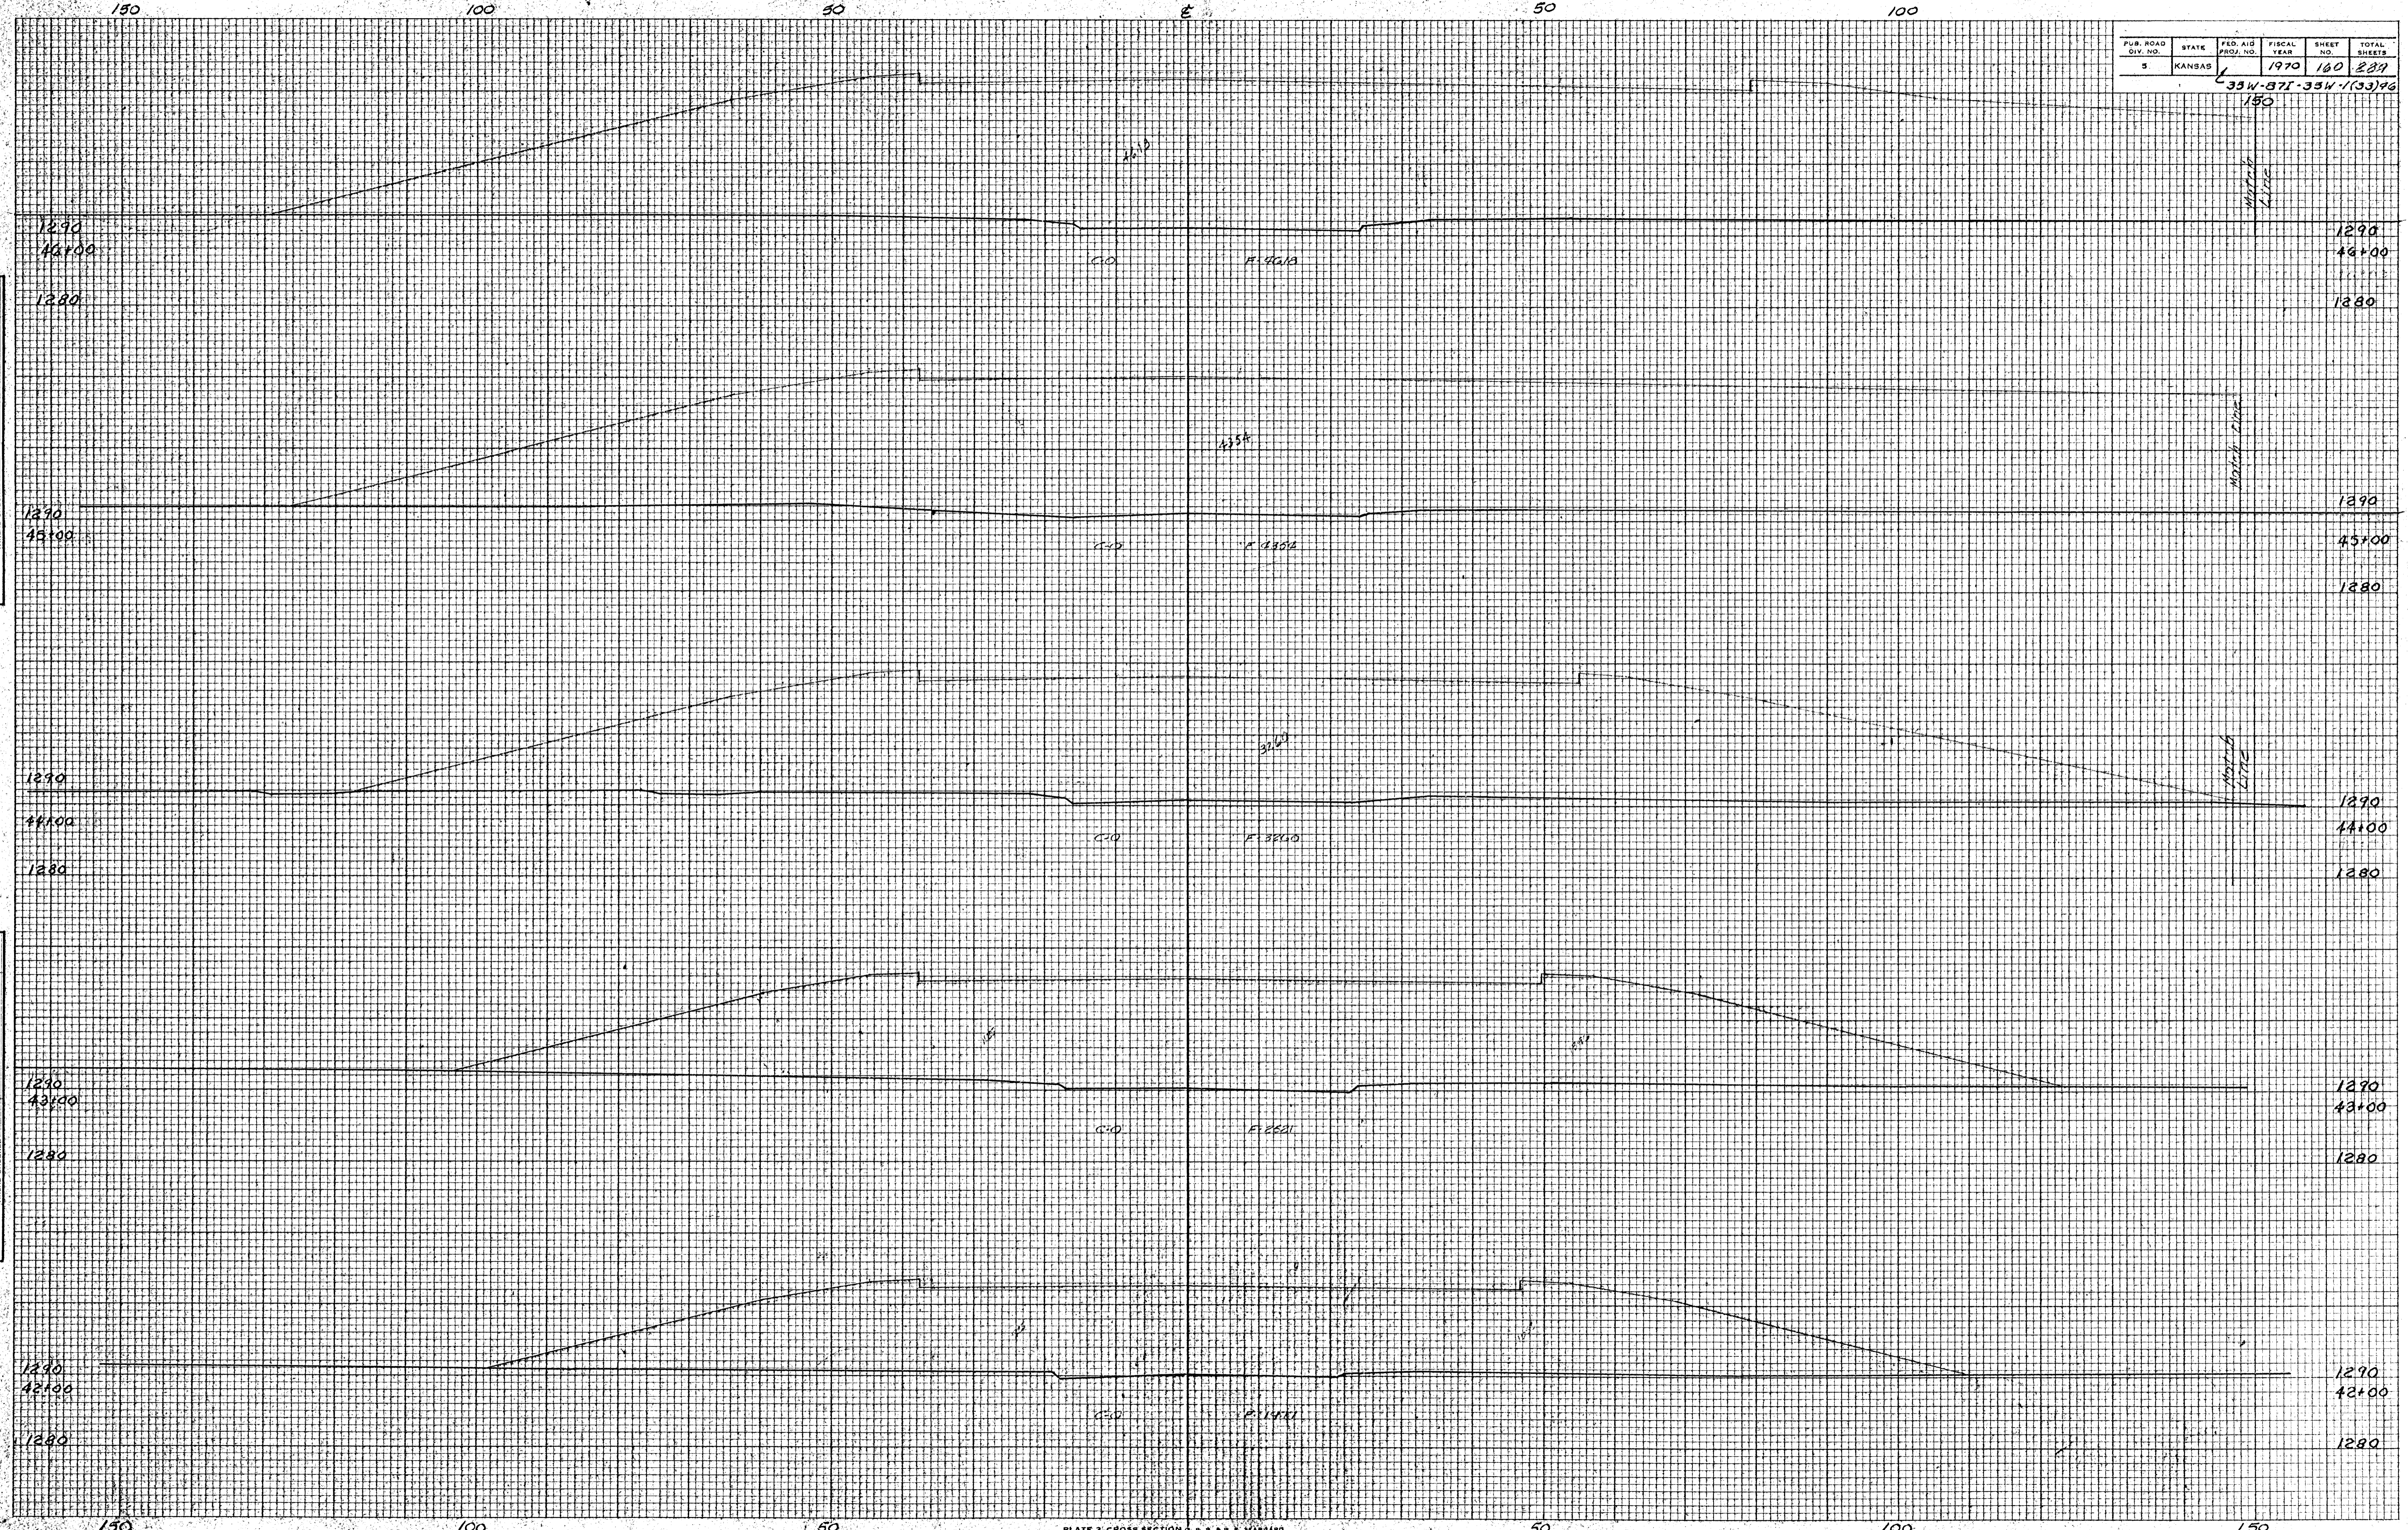

FINAL SURVEY

DATE: _____

BY: _____

REVISIONS:

NO. _____ DATE _____

NOTE BOOK AREA CHECKED

ORIGINAL SURVEY

DATE: _____

BY: _____

REVISIONS:

NO. _____ DATE _____

NOTE BOOK AREA CHECKED