


PUB. ROAD DIV. NO.	STATE	FED. AID PROJ. NO.	FISCAL YEAR	SHEET NO.	TOTAL SHEETS
5	KANSAS	435W-07E-35N-1(3)30	1970	177	289
150					

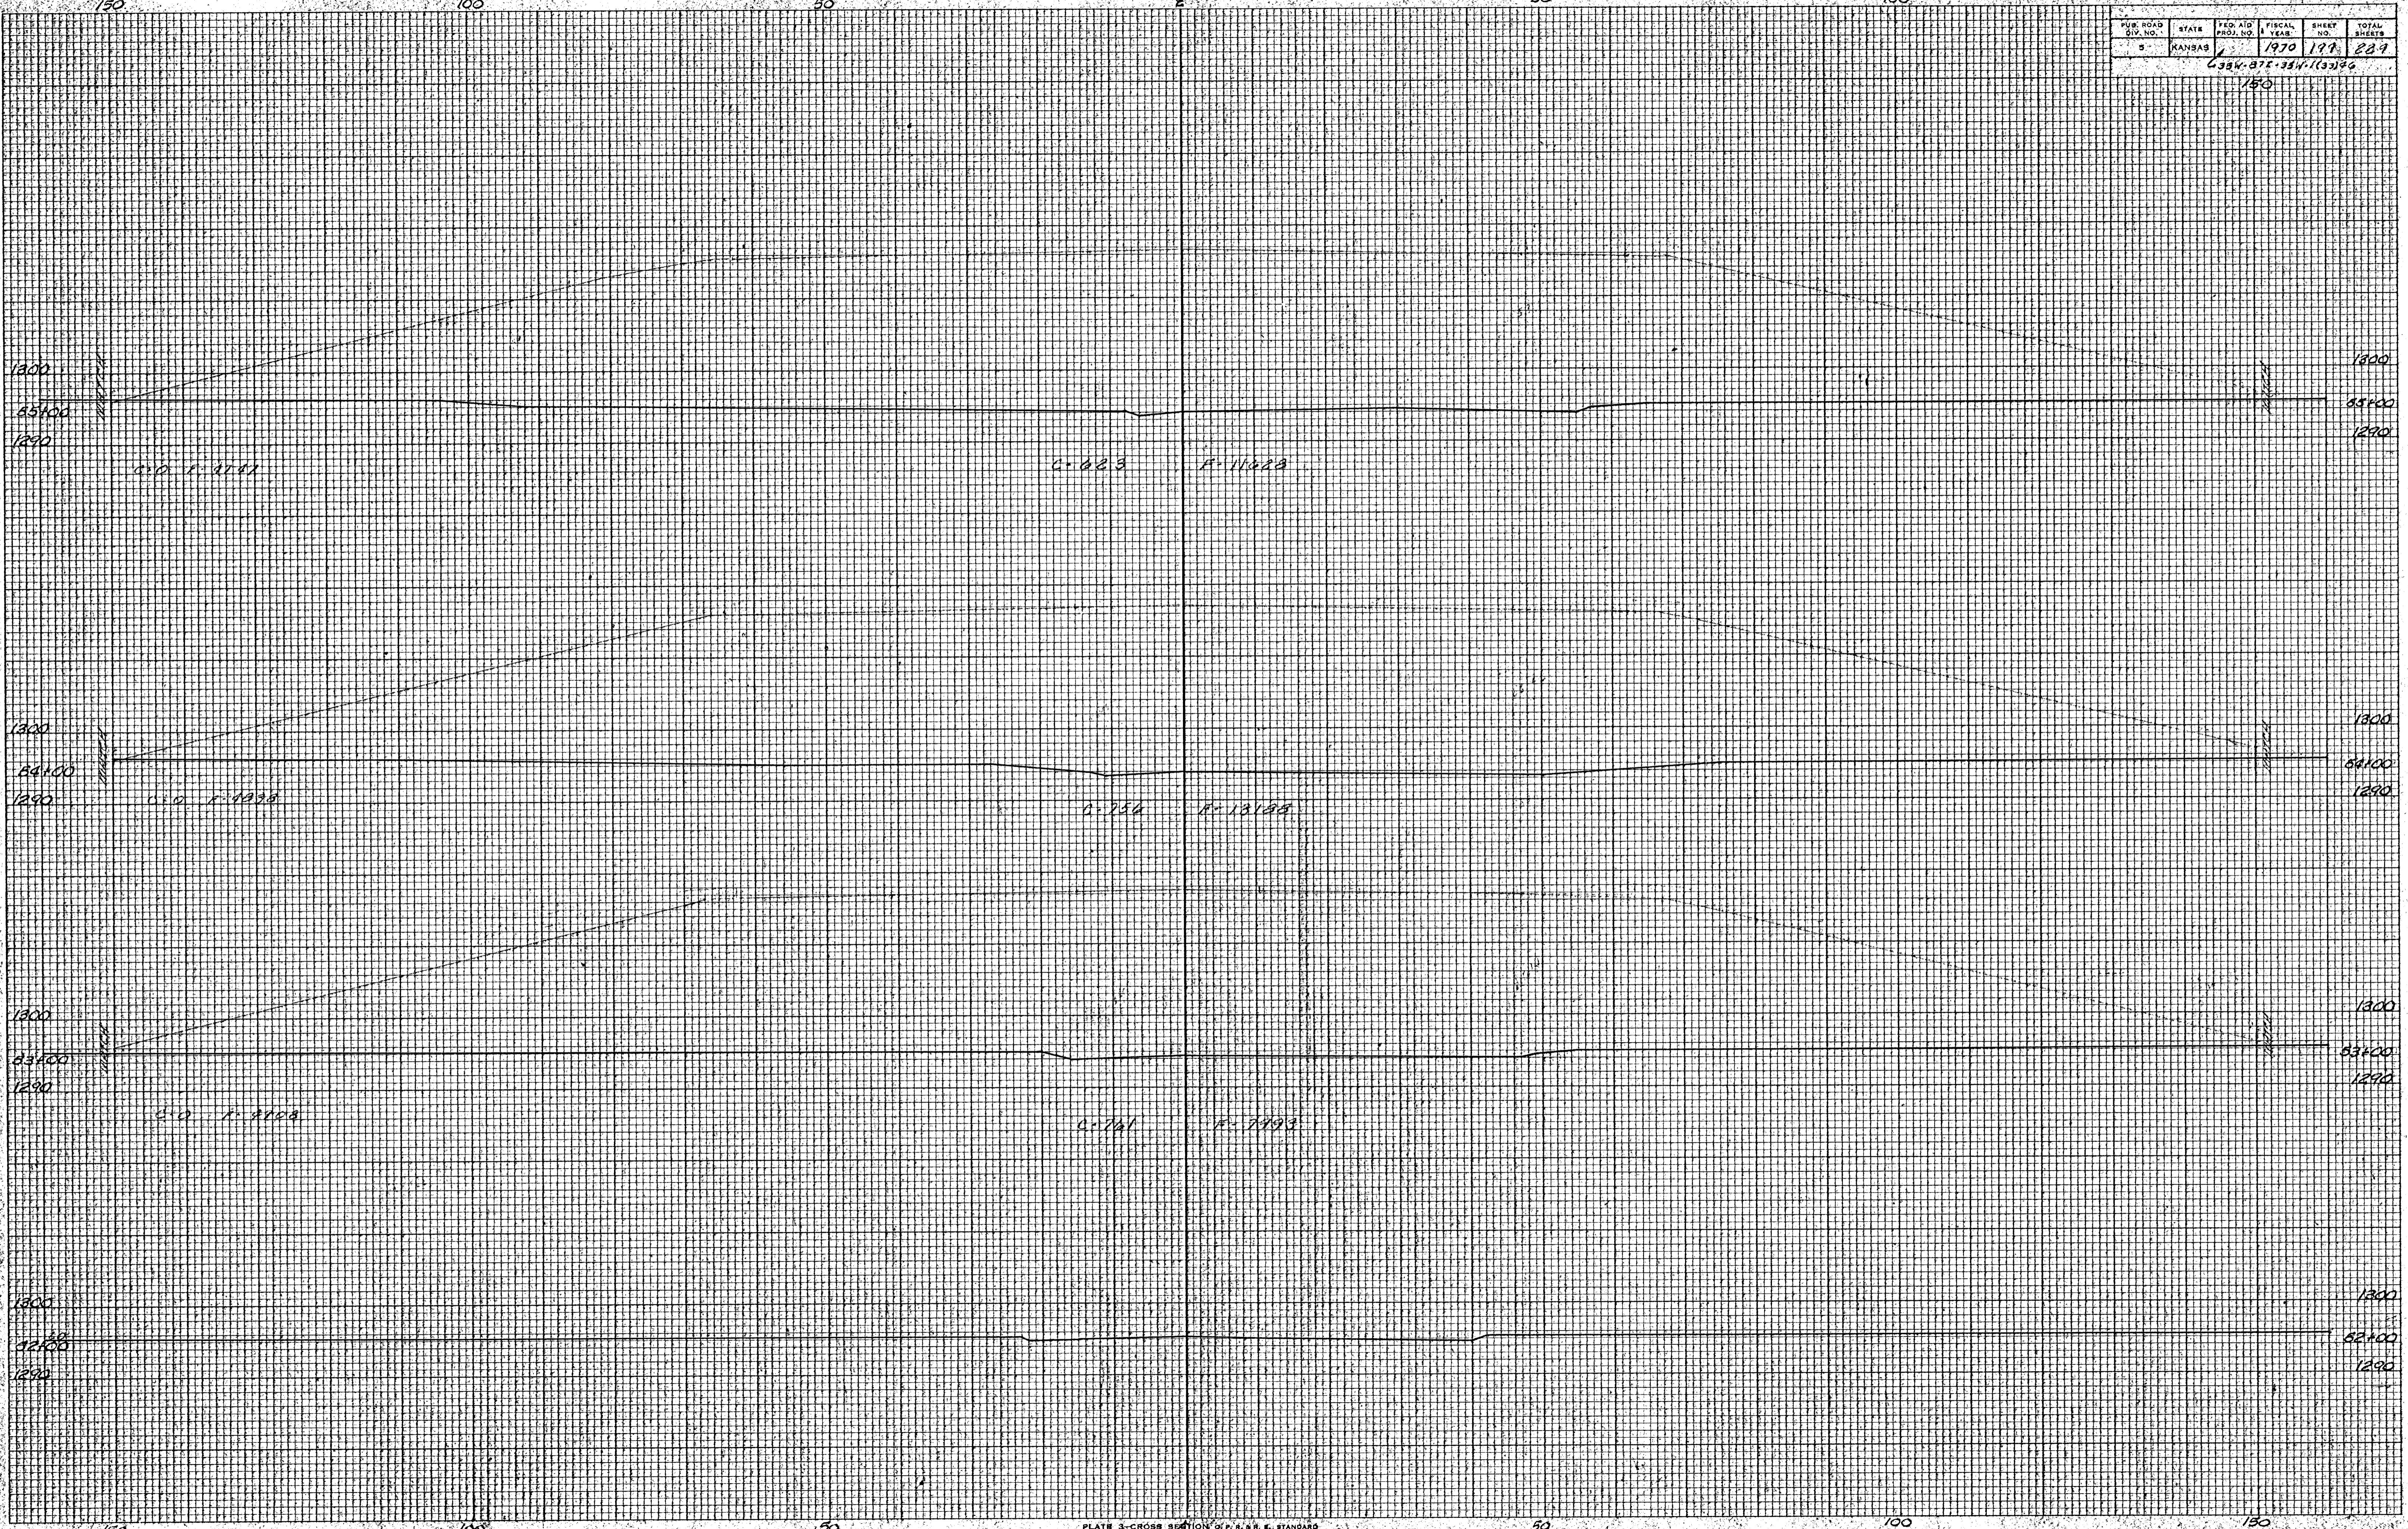

FINAL SURVEY
 SURVEYED: _____
 PLANNED: _____
 NOTE BOOK: _____
 AREA: _____
 NO. _____

ORIGINAL SURVEY
 SURVEYED: _____
 PLANNED: _____
 NOTE BOOK: _____
 AREA: _____
 NO. _____