

PUB. ROAD DIV. NO.	STATE	FED. AID PROJ. NO.	FISCAL YEAR	SHEET NO.	TOTAL SHEETS
5	KANSAS		1970	202	229


354-077-354-1(33)46
150

DATE	BY

FINAL SURVEY
 DRAWING NO. _____
 MOUNTED PLATE NO. _____
 NOTE BOOK NO. _____
 AREA CHECKED _____

DATE	BY

ORIGINAL SURVEY
 DRAWING NO. _____
 MOUNTED PLATE NO. _____
 NOTE BOOK NO. _____
 AREA CHECKED _____

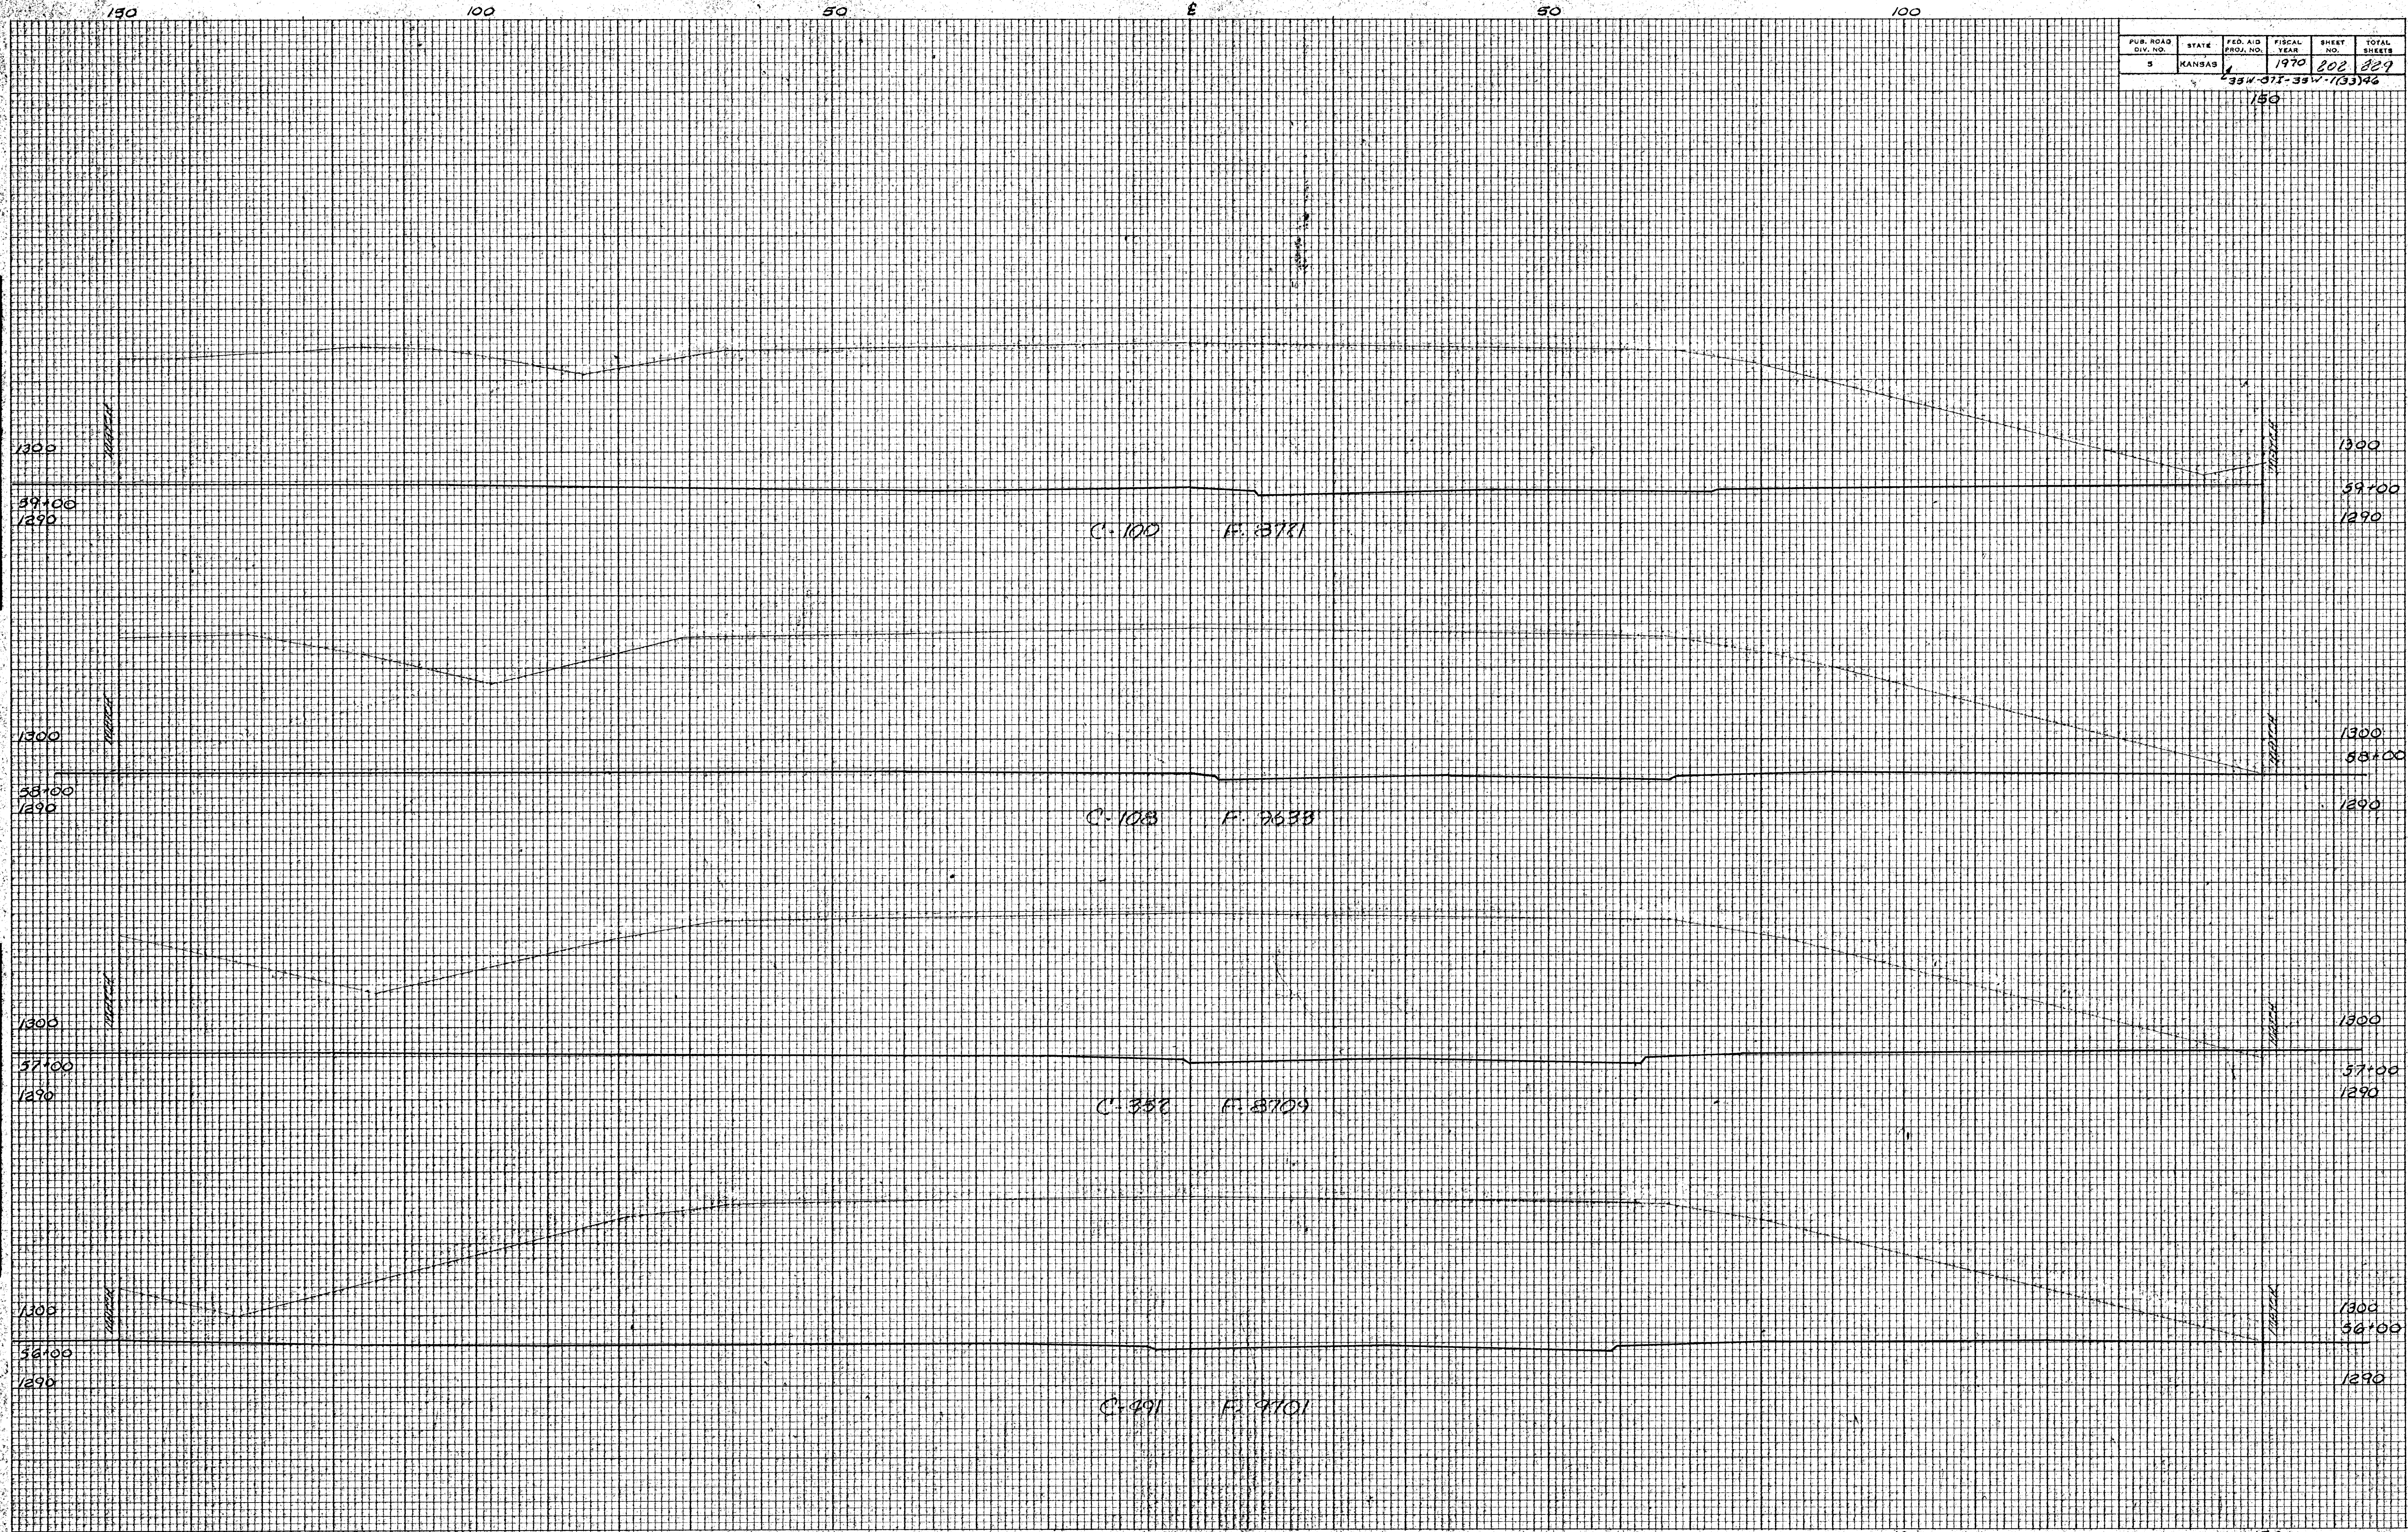

24 11
 27 3
 75 51
 75 20
 126
 177
 55 51
 55 31
 24 10
 6 5
 177 4
 72
 13 5
 72
 62
 104
 101
 37
 76 6